




EXISTING SHADOW
JUNE 21 9.00 AM

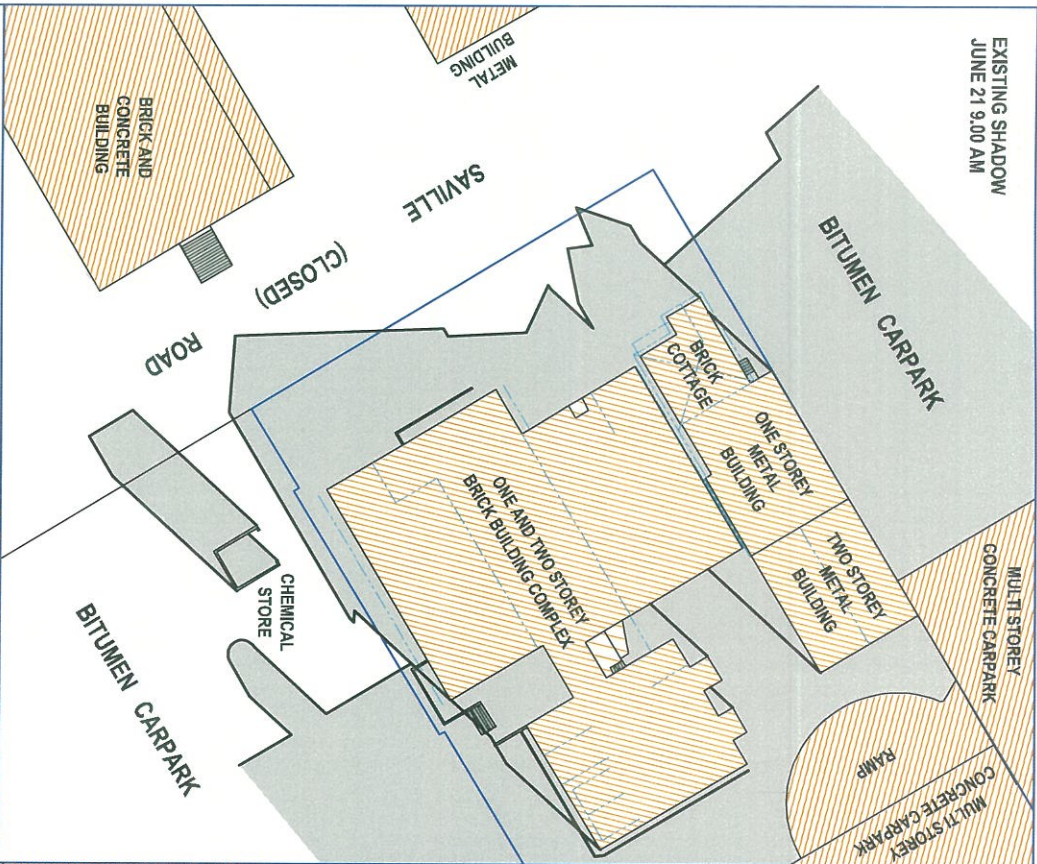


EXISTING SHADOW
JUNE 21 12.00 NOON

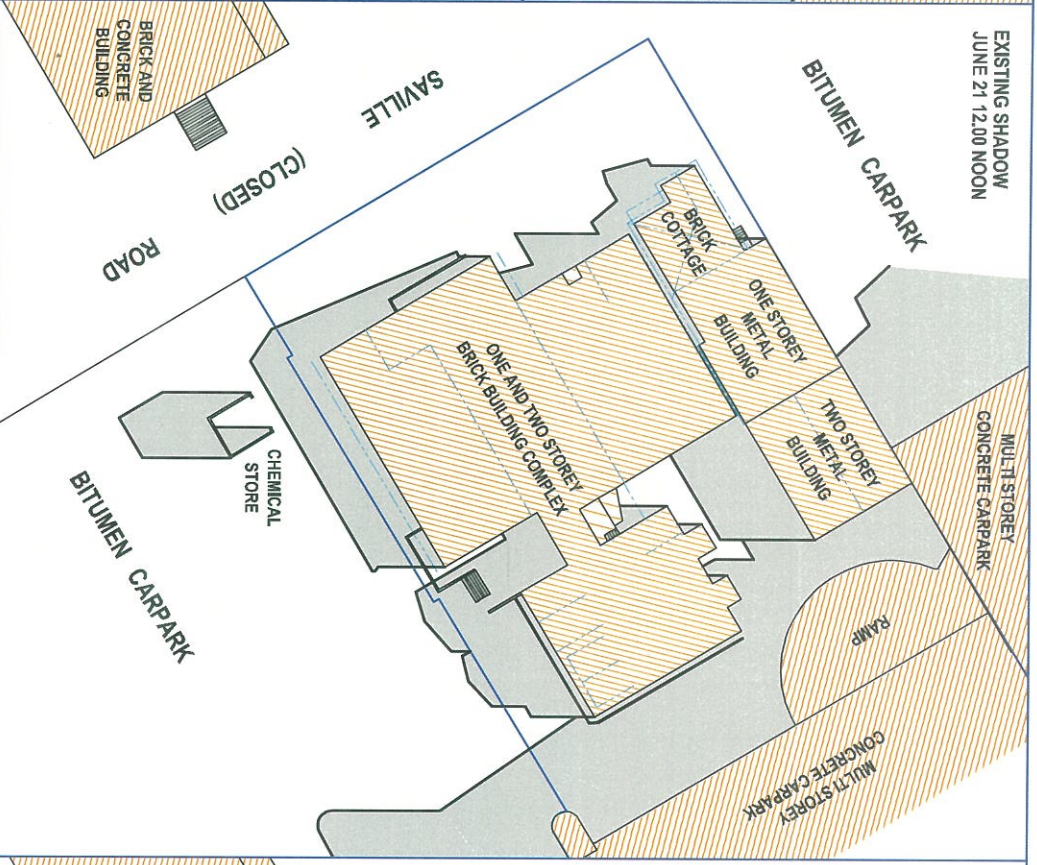


EXISTING SHADOW
JUNE 21 3.00 PM

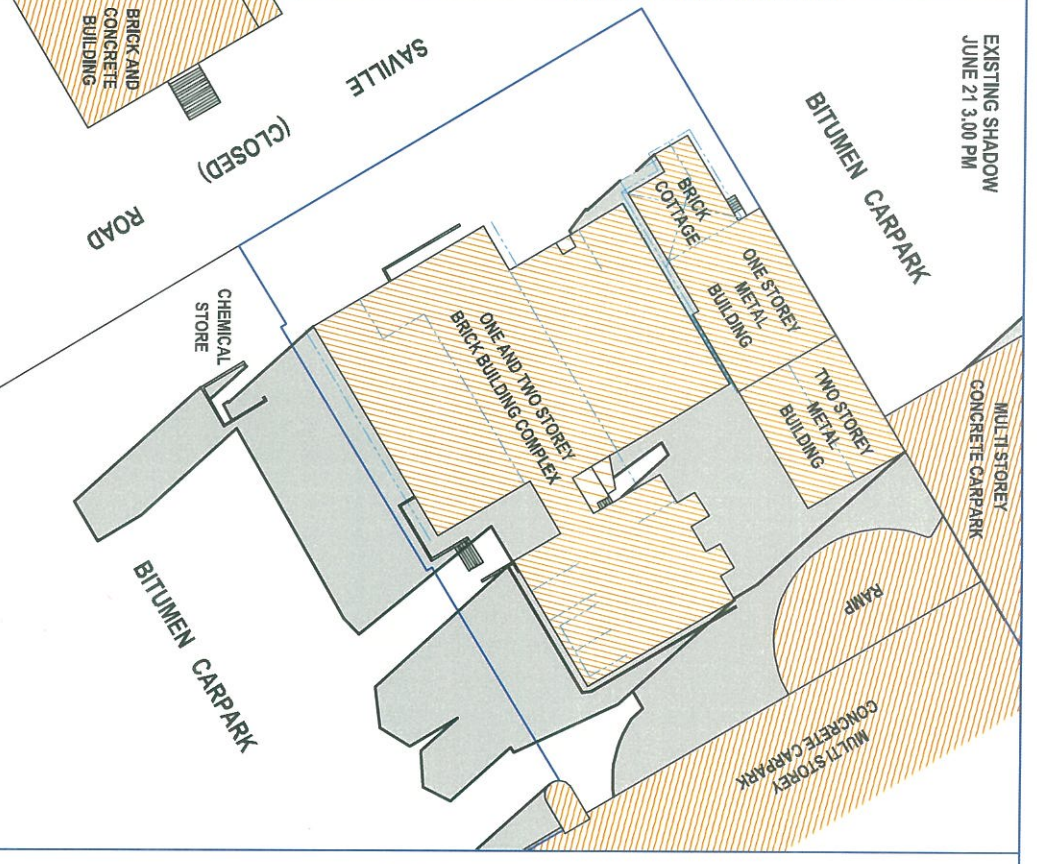


PROPOSED SHADOW
JUNE 21 9.00 AM

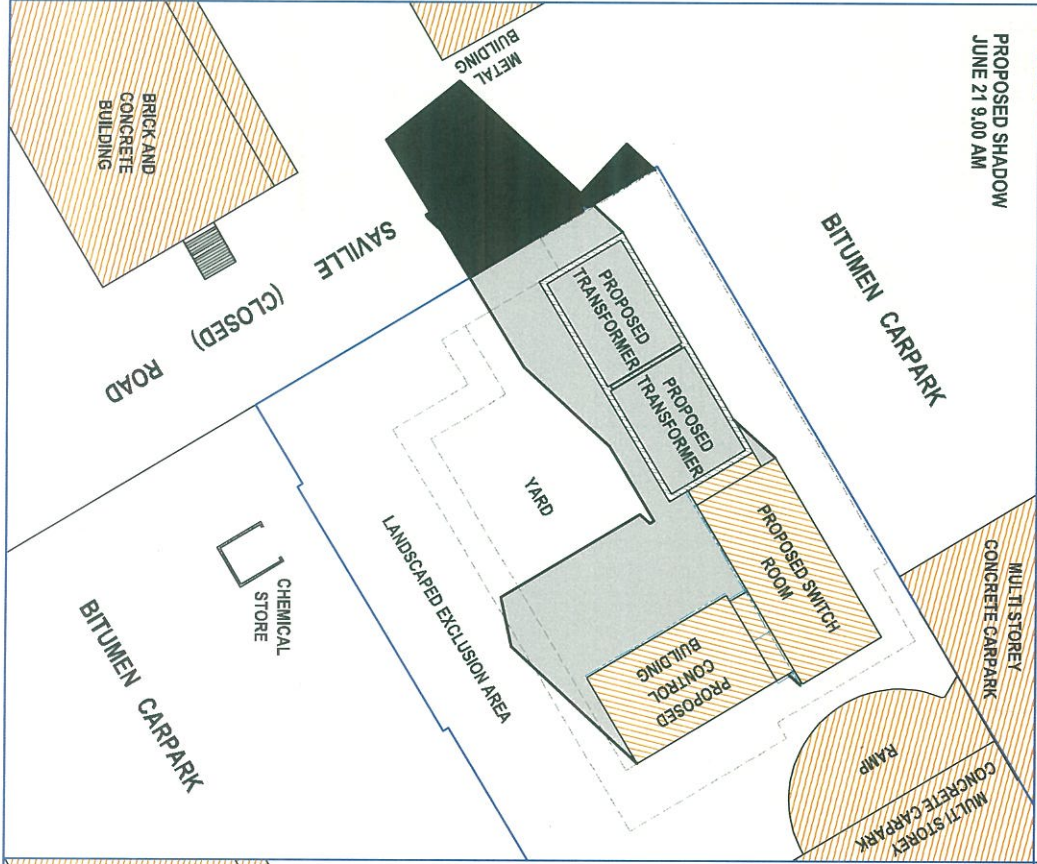

PROPOSED SHADOW
JUNE 21 12.00 NOON

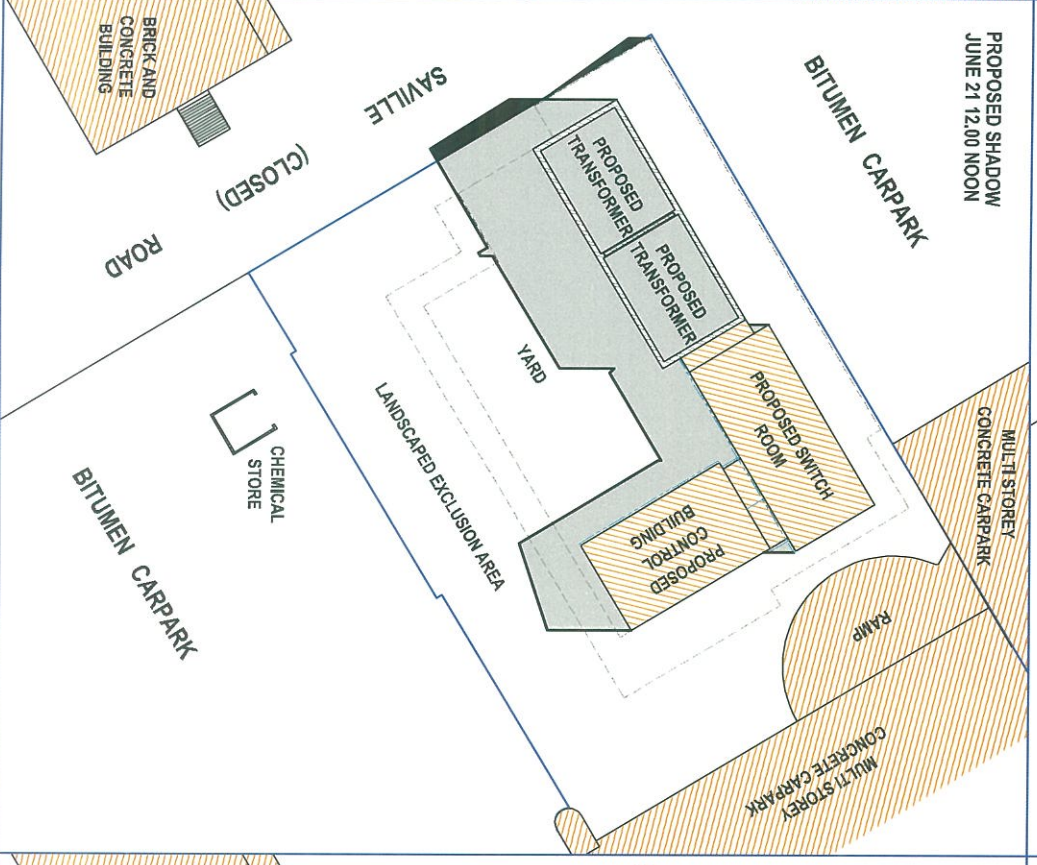

PROPOSED SHADOW
JUNE 21 3.00 PM

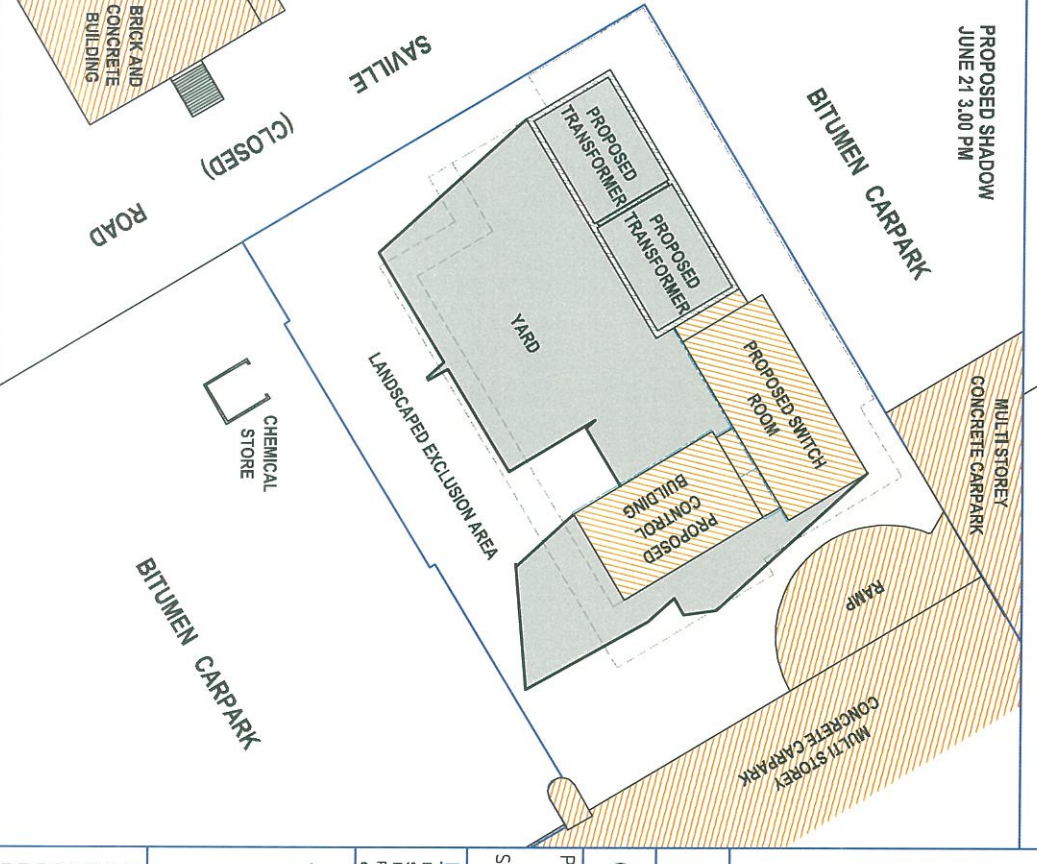

NOTES:
SHADOWS DETERMINED FROM 'SUNSHINE & SHADE' IN AUSTRALASIA, 5TH EDITION ISSUED BY NATIONAL BUILDING TECHNOLOGY CENTRE IN CONJUNCTION WITH ARCHITECTURAL PLANS BY:
BREWSTER MURRAY PTY LIMITED
REGENERATED ELECTRONICALLY 21 MAY 2008
AND ARE APPROXIMATE ONLY
ADDITIONAL SHADOW CAST OUTSIDE THE SUBJECT LAND AND ONTO ADJOINING PROPERTIES HAS BEEN HIGHLIGHTED
DETAIL AND LEVELS TAKEN FROM DETAIL PLAN SUPPLIED ELECTRONICALLY 21 MAY 2008
THIS PLAN MUST BE READ IN CONJUNCTION WITH OUR REPORT OF EVEN REFERENCE

PLAN VIEW

- DENOTES EXISTING SHADOW IN PLAN VIEW
- DENOTES ADDITIONAL SHADOW ON ADJOINING PROPERTIES IN PLAN VIEW

TREE SHADOW HAS NOT BEEN ASSESSED IN THESE PLANS

TRUE NORTH



THIS PLAN IS COPYRIGHTED. REPRODUCTION WITHOUT WRITTEN APPROVAL IS STRICTLY PROHIBITED

SHEET 1 OF 1

CLIENT : BREWSTER MURRAY PTY LTD

PLAN OF : PART OF ROYAL NORTH SHORE HOSPITAL, ARTARMON

SHOWING : SHADOW DIAGRAMS AT JUNE 21

MACQUARIE PARK
PO Box 4004, MACQUARIE CENTRE NSW 2113
SUITE 404, LEVEL 4 No13-15 LYON PARK ROAD, MACQUARIE PARK NSW 2113
PHONE : 9888 3848 FAX : 9888 3875
email: office@projectsurveyors.com.au
www.projectsurveyors.com.au



Professional Innovation... Results.

SURVEYOR : DON U
DATUM : AUSTRALIAN HEIGHT DATUM
ORIGIN : SEE NOTES
JOB REF : 19318
COMPUTER REF : 19318
CHECKED : 27.05.2008
DATE OF SURVEY : 27.05.2008
REDUCTION RATIO : PLAN 1:400