




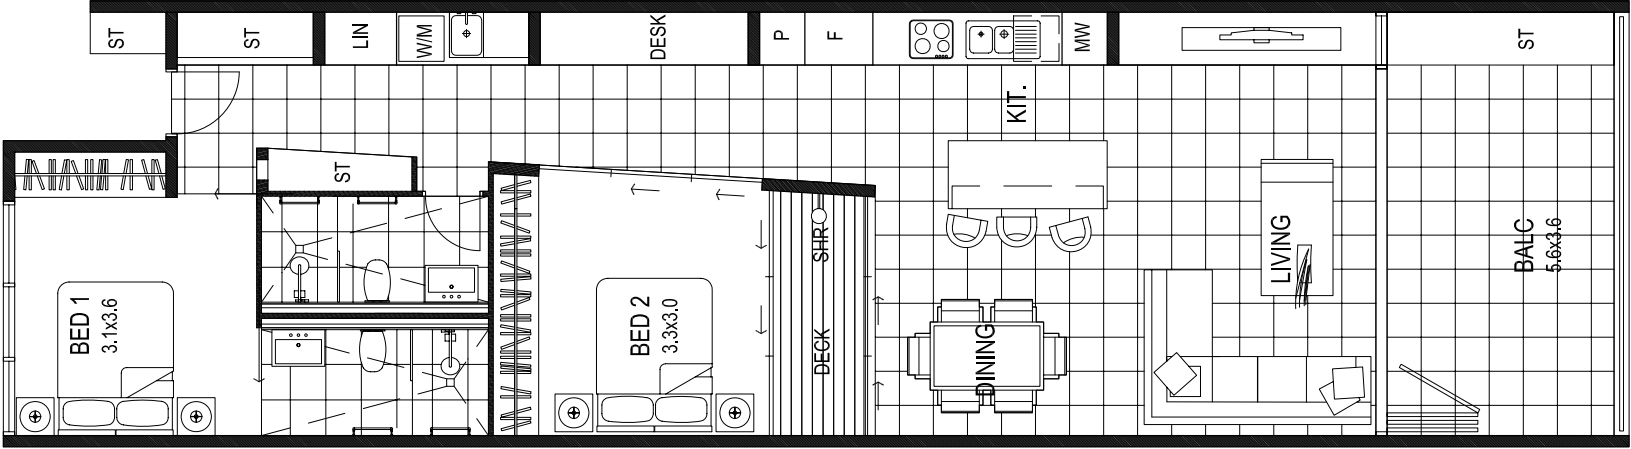


1 UNIT TYPE A
SCALE 1:100 @ A3

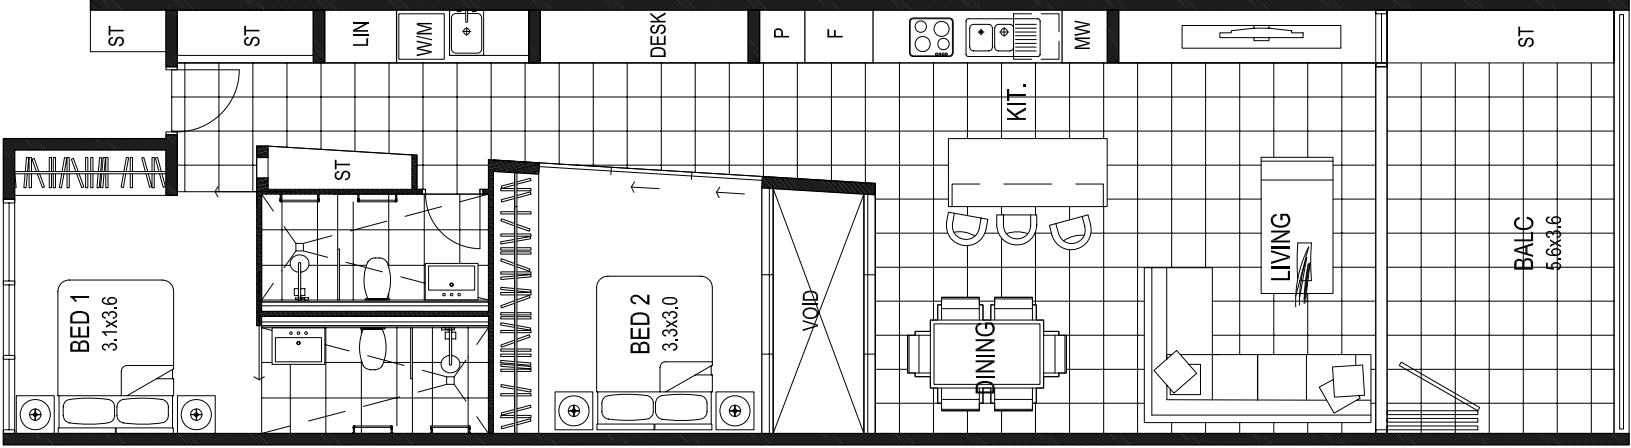

2 UNIT TYPE A1
SCALE 1:100 @ A3

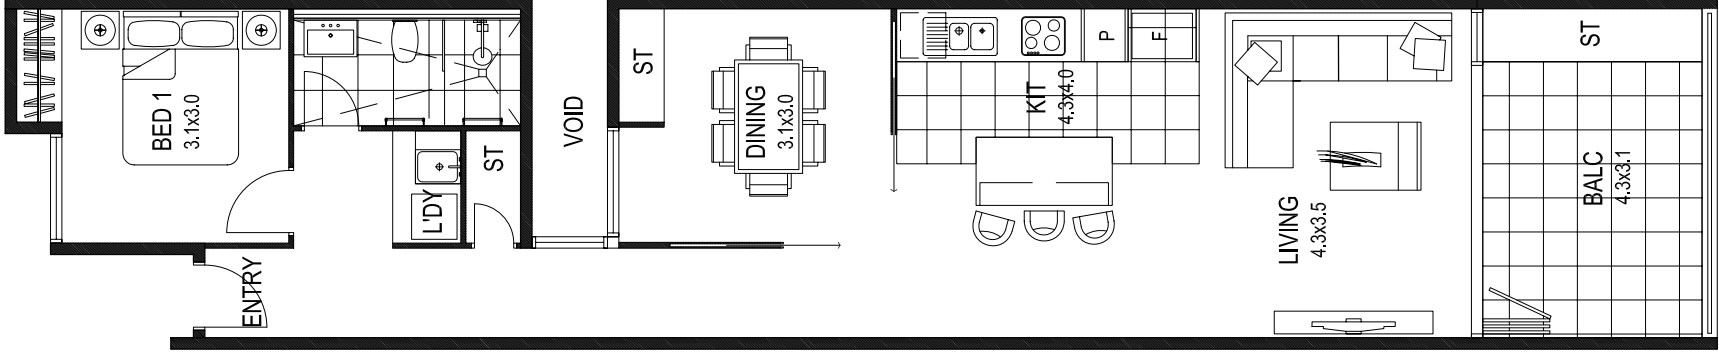

3 UNIT TYPE B
SCALE 1:100 @ A3

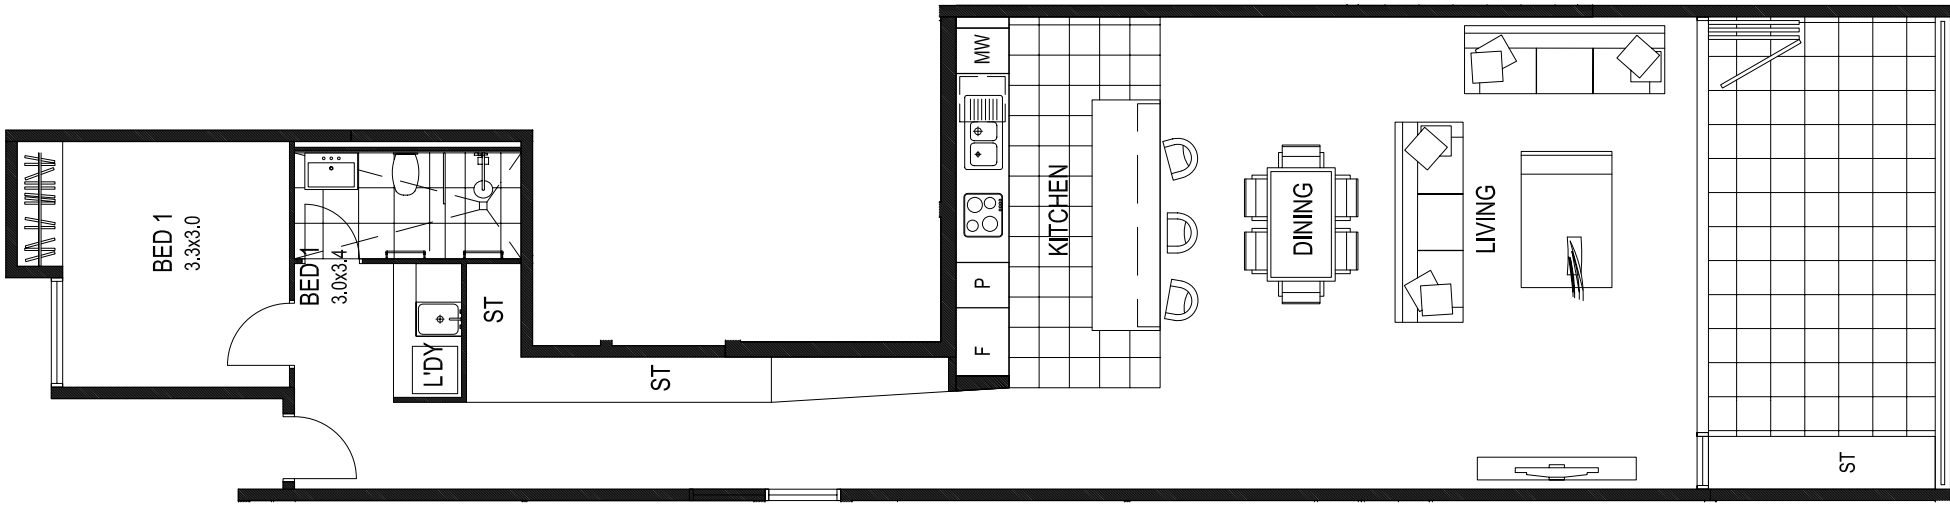

4 UNIT TYPE C
SCALE 1:100 @ A3