


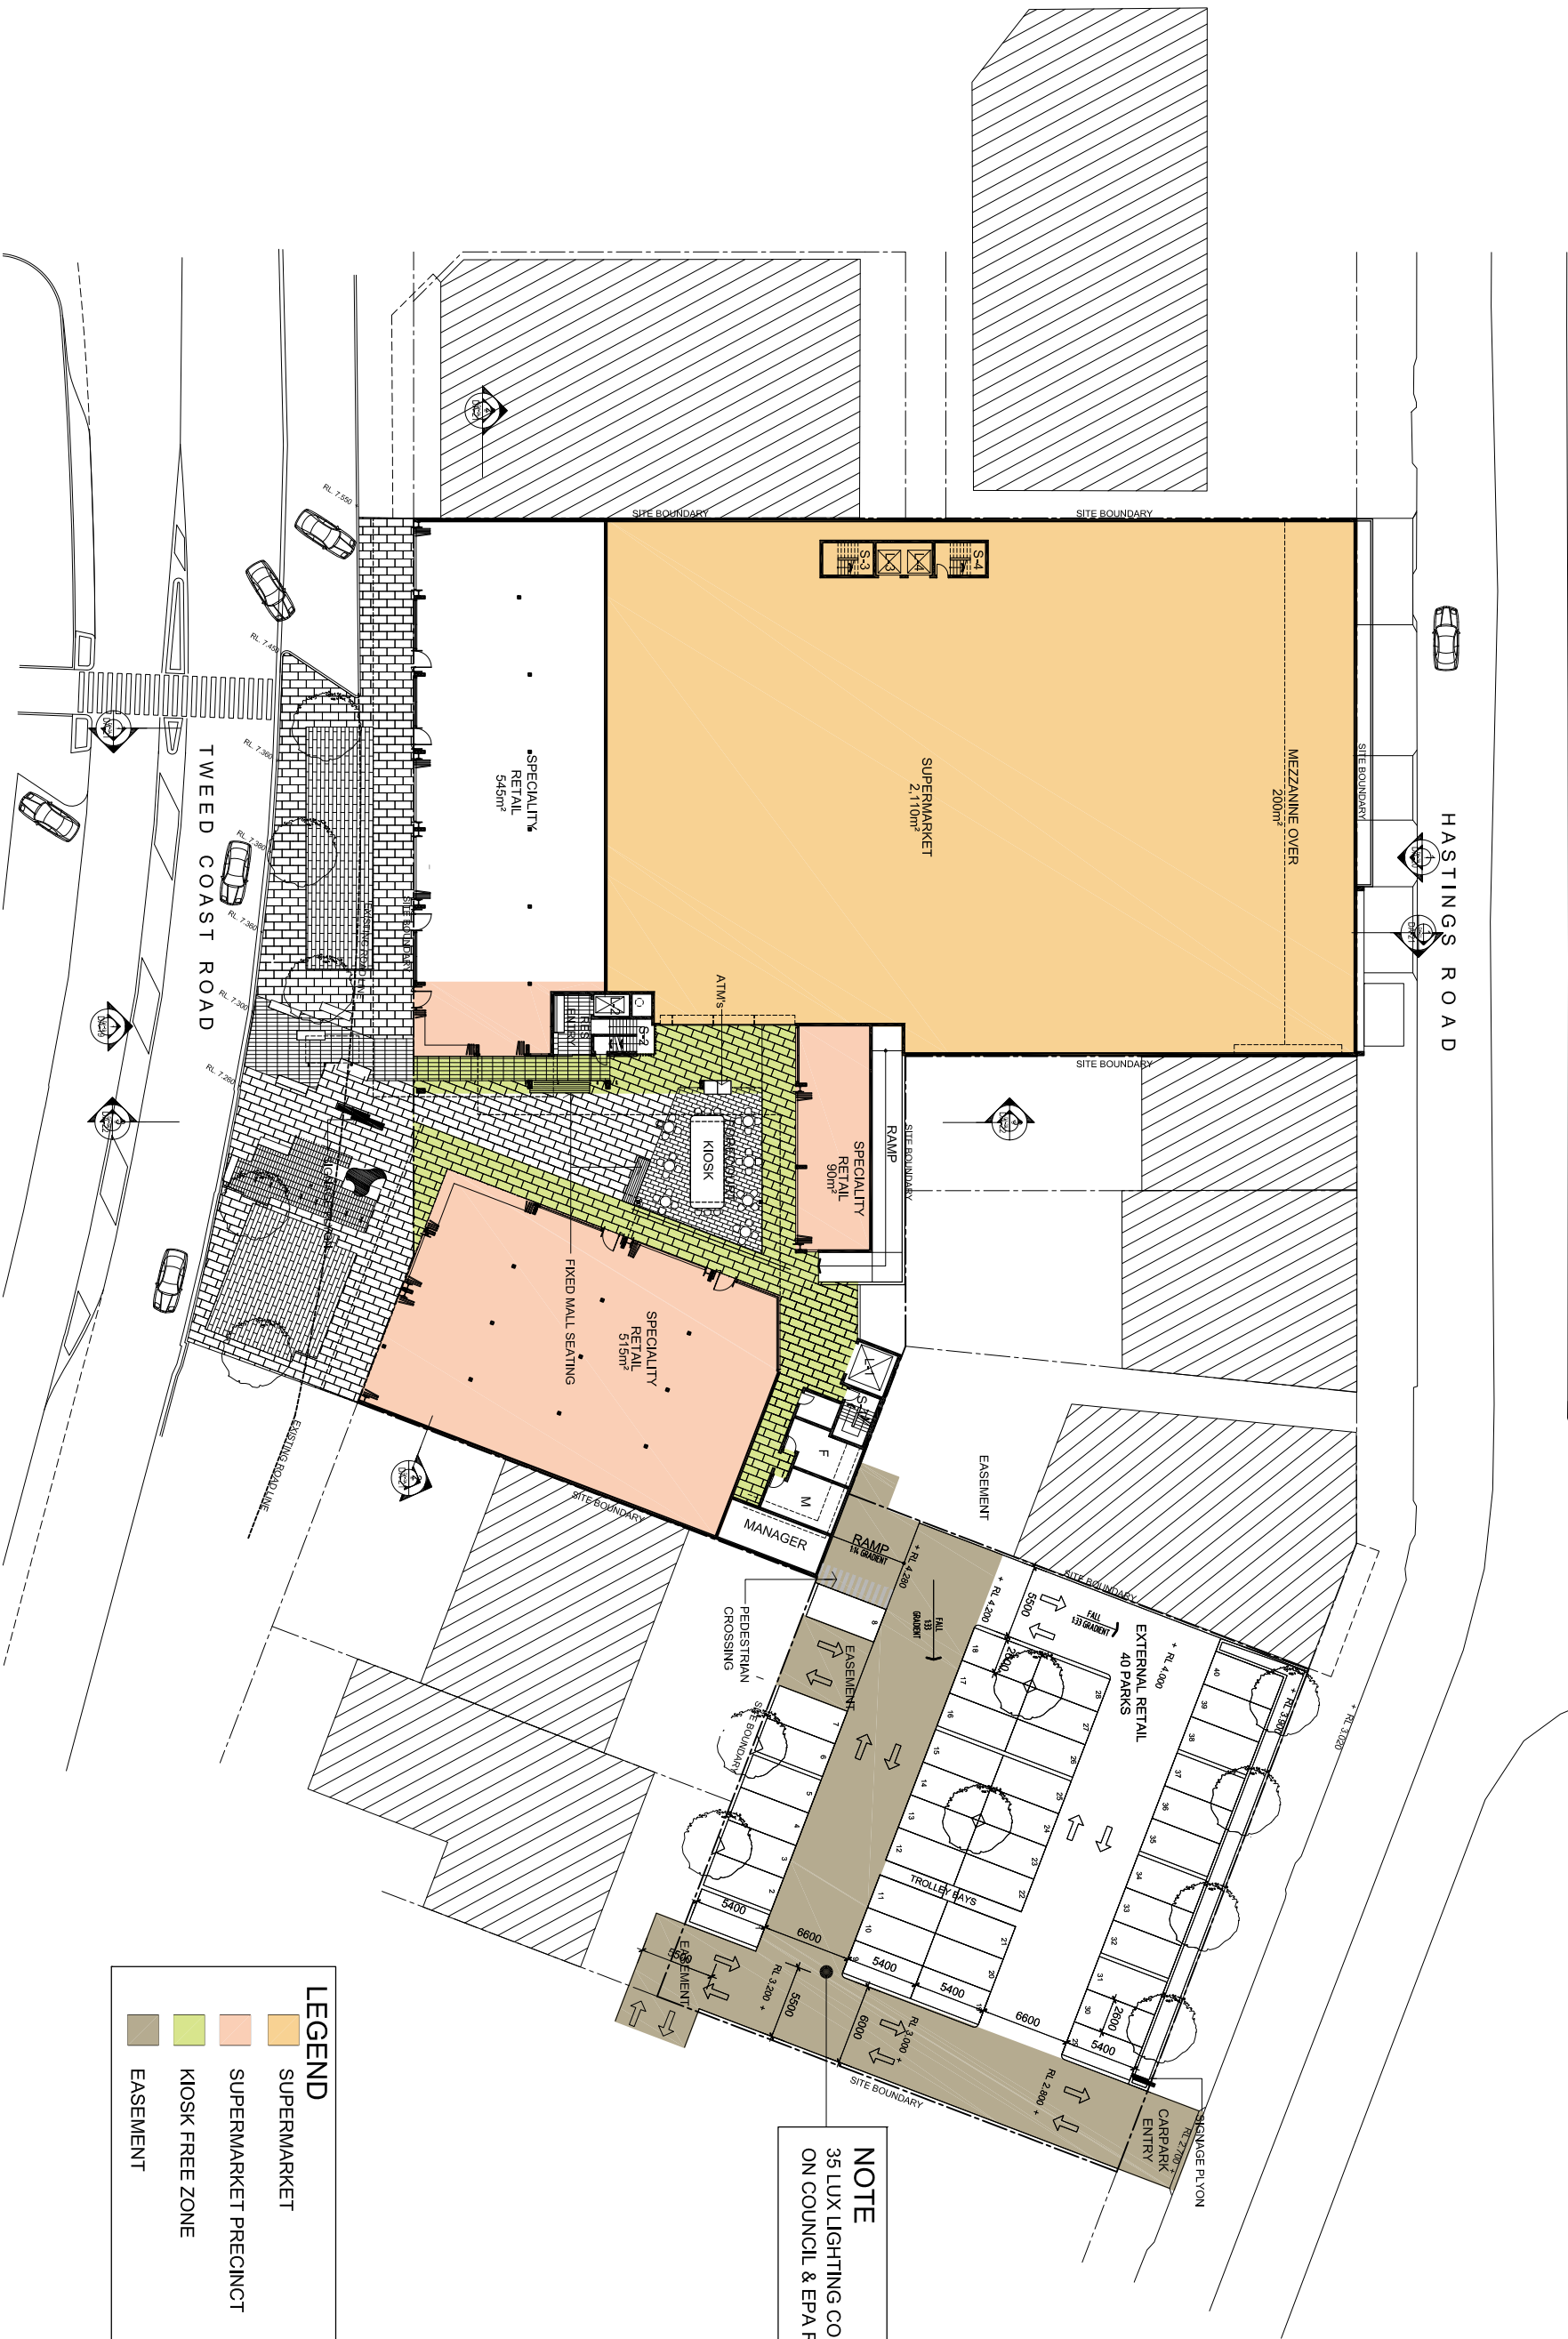

| LEGEND      |                               |
|-------------|-------------------------------|
| <div></div> | SUPERMARKET<br>2110m²         |
| <div></div> | SUPERMARKET PRECINCT<br>663m² |
| <div></div> | KIOSK FREE ZONE<br>464.60m²   |
| <div></div> | EASEMENT                      |

NOTE  
35 LUX LIGHTING CONDITIONAL  
ON COUNCIL & EPA REQUIREMENTS

