


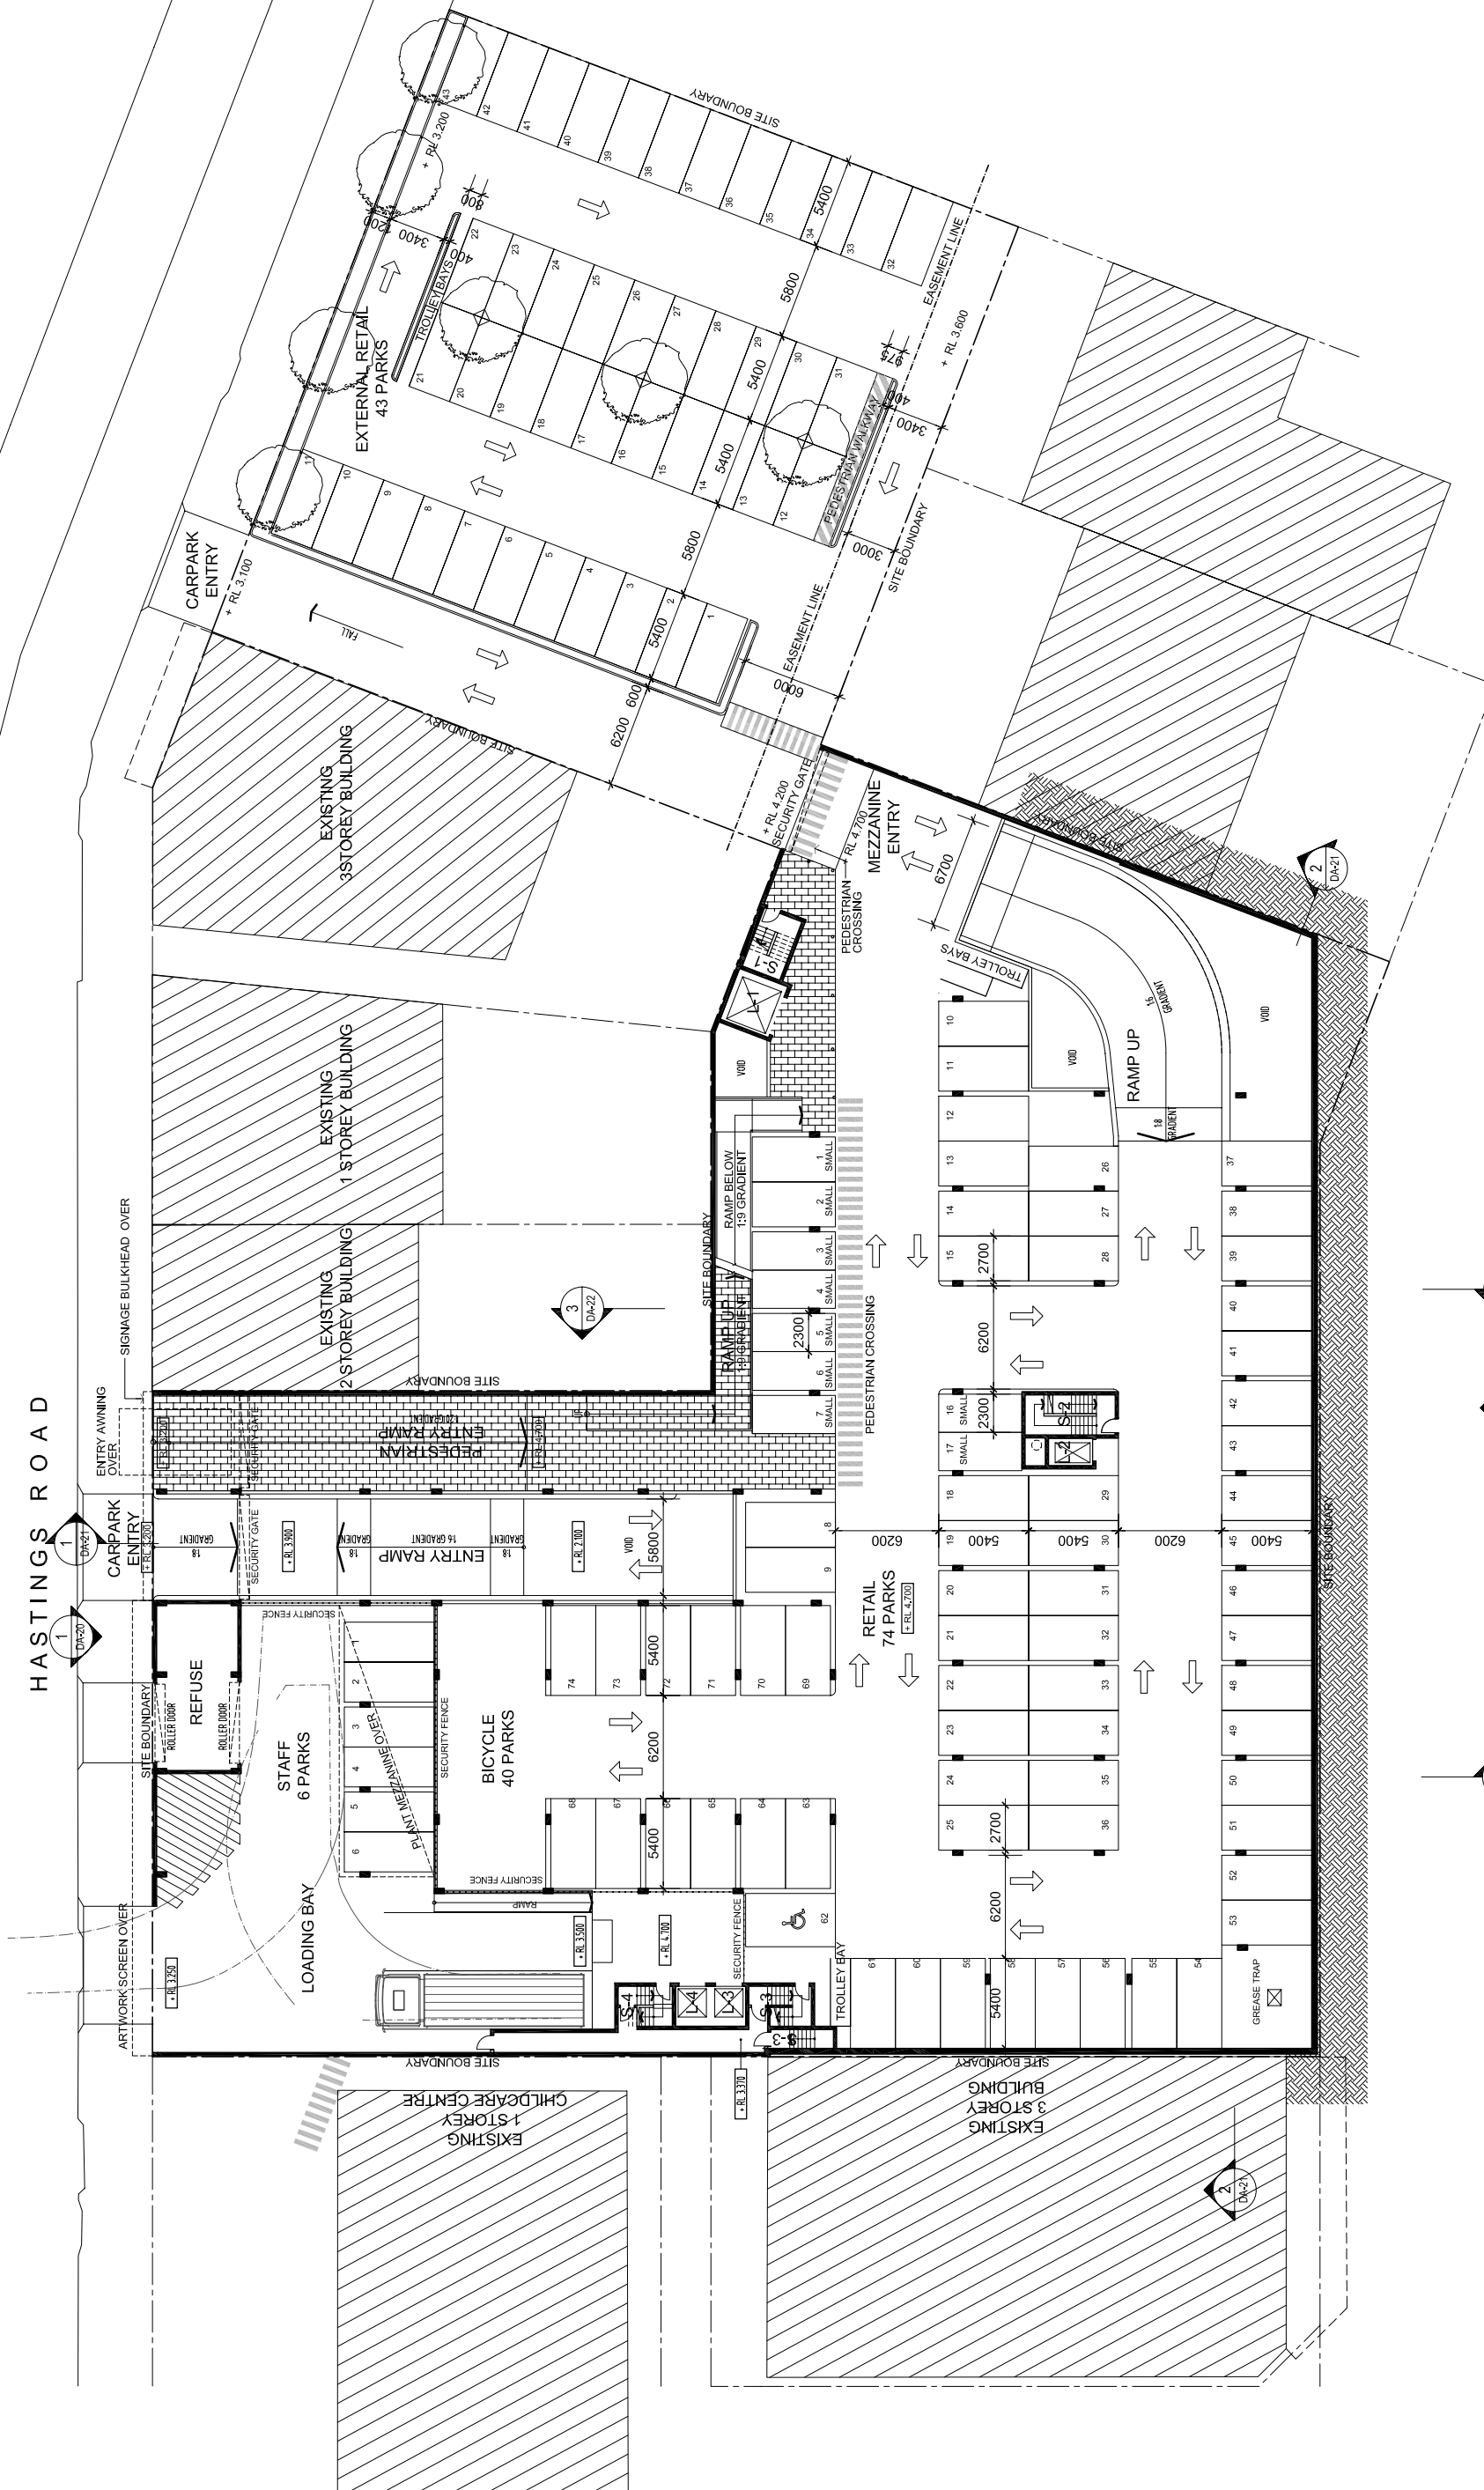

HASTINGS ROAD