



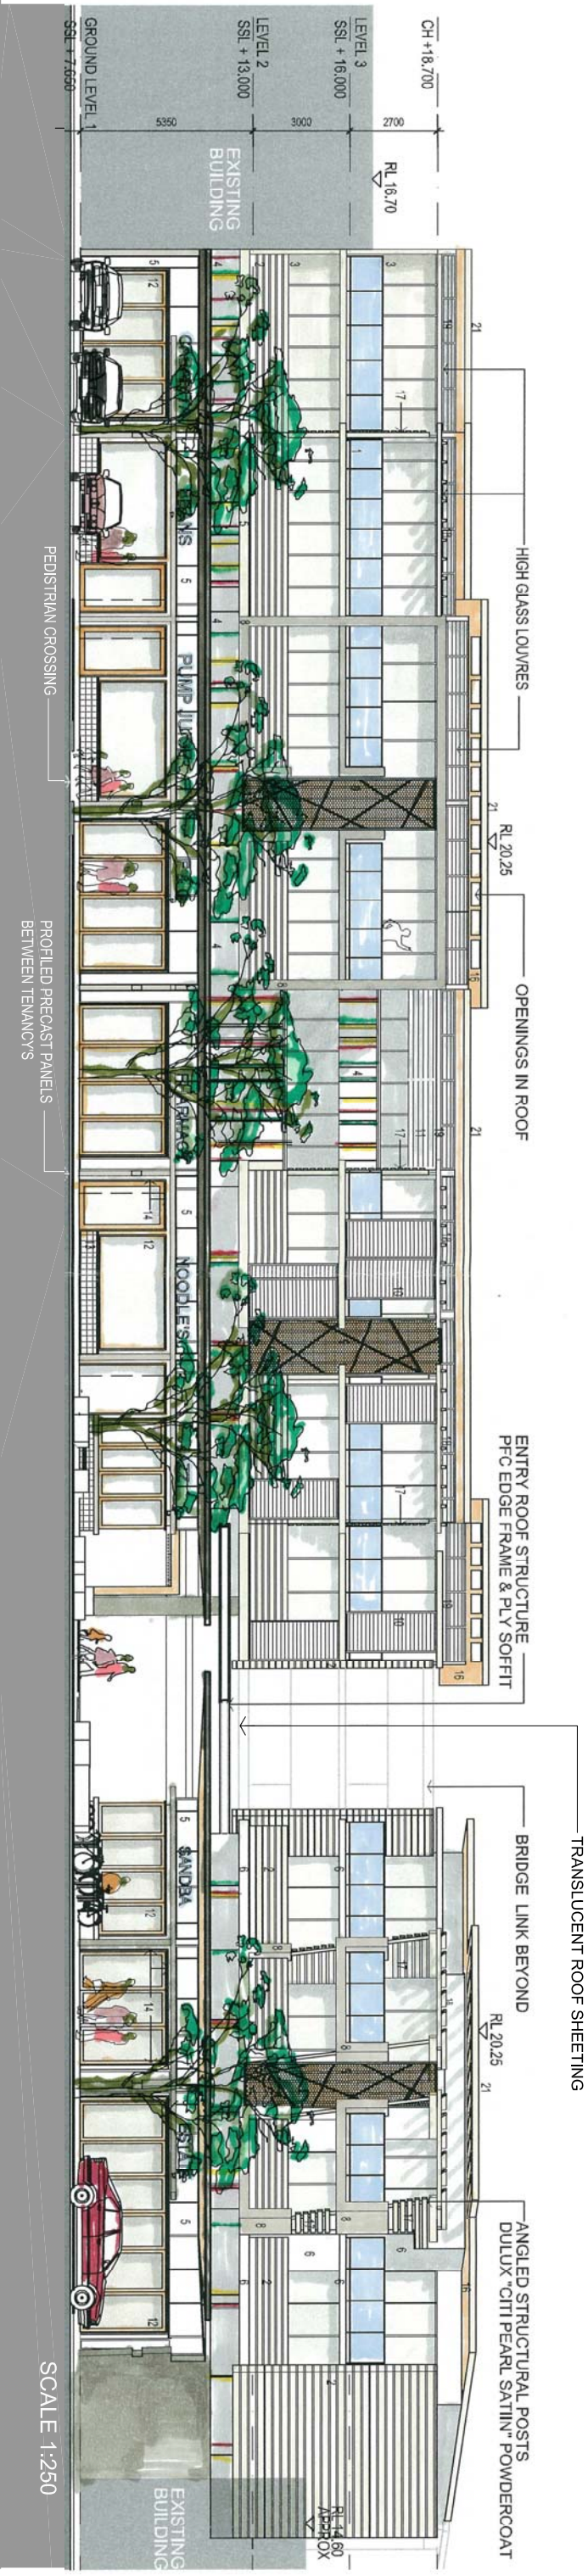

1. GLASS BALUSTRADE
2. WEATHERBOARD, JAMES HARDIE "LINEAR"
3. ALUM WINDOWS & LOURVES - SILVER ANODISED FRAMES & CLEAR GLAZING
4. FC & RANDOM BATTENS
5. COLOUR BACK GLAZING
6. CONC RENDER
7. CONC RENDER
8. ZINC CLADDING
9. ARTWORK SCREEN
10. SLIDING LOUVRE SCREEN
11. VENETIAN "NYSAN" SCREEN
12. SHOPFRONT WINDOWS
13. CERAMIC TILE (200x200)
14. SHOPFRONT FEATURE FRAME
15. PRECAST CONCRETE
16. PLYWOOD SOFFIT
17. PRIVACY SCREENING (RANDOM SIZED BATTENS)
18. ALUMINIUM PERGOLA
19. ALUMINIUM AWNING
20. ARTWORK SCREEN
21. COLOURBOND ROOF/FASCIA - "SURF MIST"

- "PANASAP BLUE" & SILVER ANODISED POSTS
- VIVID WHITE

- SILVER ANODISED FRAMES & CLEAR GLAZING
- BLACK SHEET & MULTI PRIMARY COLOURED BATTENS
- OPAQUE GLASS
- DULUX "VIVID WHITE"
- DULUX "TORP"
- LIGHT QUARTZ WITH FLUSH JOINTING
- CORTEN RUSTIC PREWEATHERED STEEL SHEET
- DULUX POWDERCOAT "WHITE"
- BIEGE GLOSS FINISH
- CORTEN RUSTIC PREWEATHERED STEEL SHEET
- RAW FINISH
- DULUX POWDERCOAT "WHITE"
- DULUX POWDERCOAT "WHITE"
- DULUX POWDERCOAT "WHITE"
- PERFORATED METAL SHEET

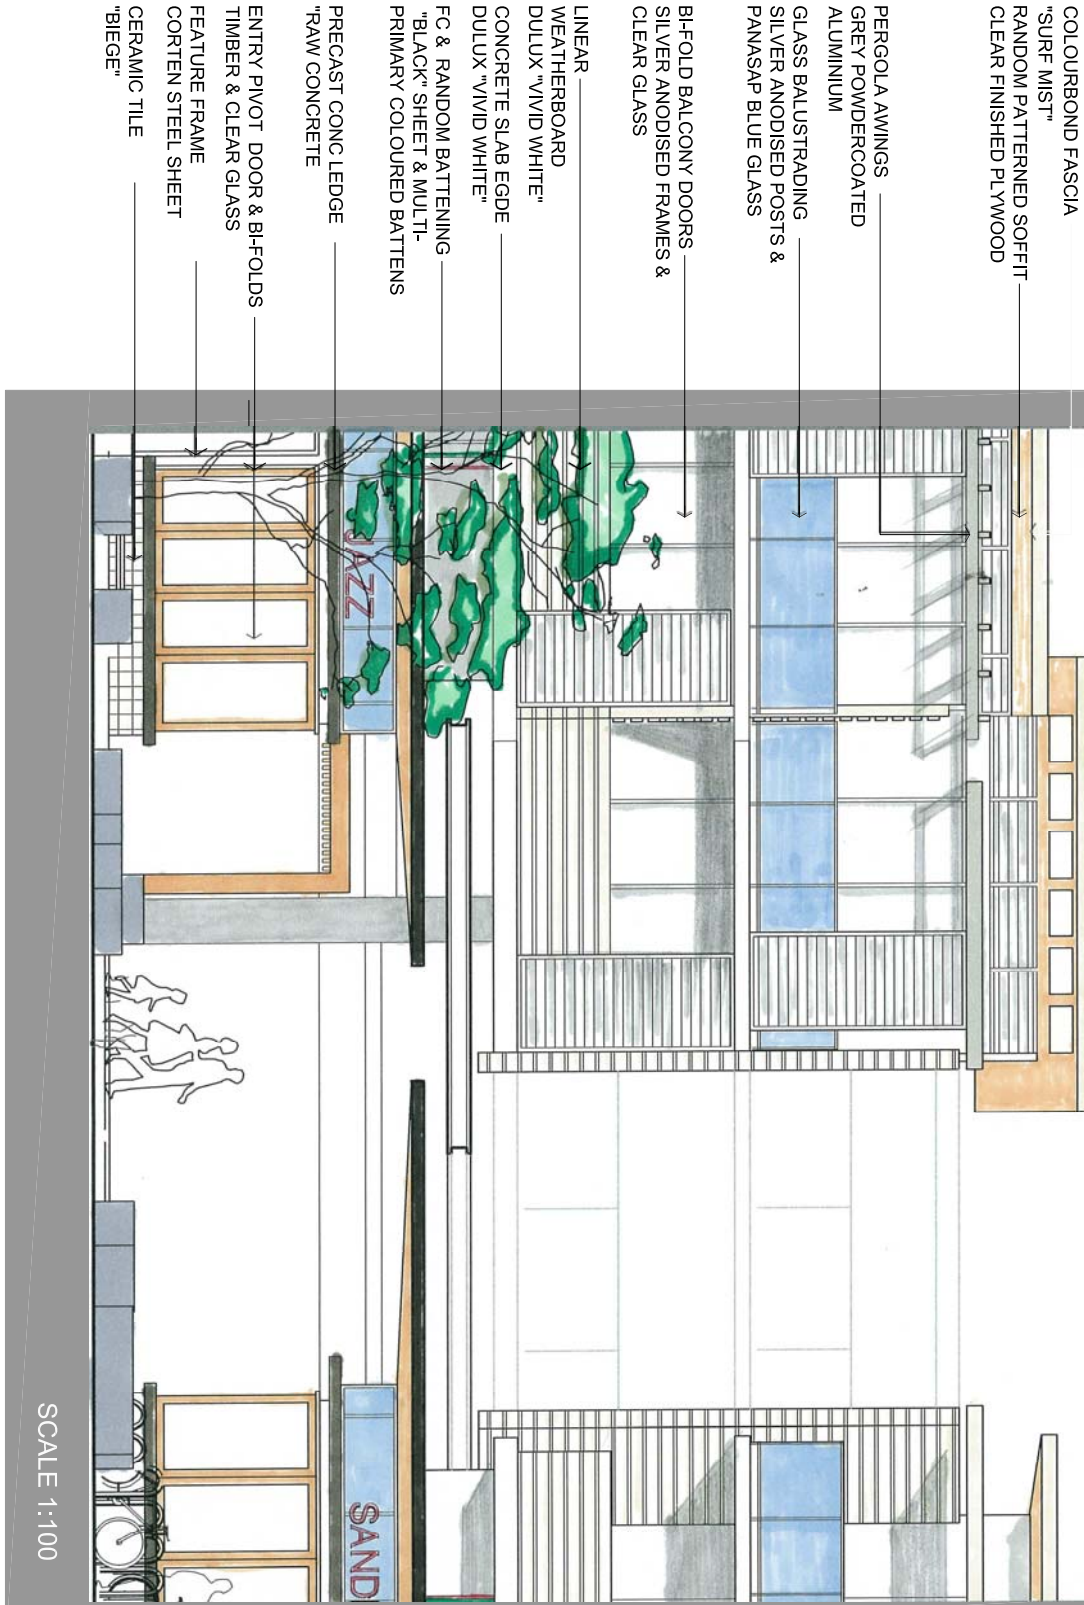

- COLOURBOND FASCIA
- "SURF MIST"
- RANDOM PATTERNED SOFFIT
- CLEAR FINISHED PLYWOOD

- PERGOLA AWINGS
- GREY POWDERCOATED ALUMINIUM
- GLASS BALUSTRADING
- SILVER ANODISED POSTS & PANASAP BLUE GLASS

- BI-FOLD BALCONY DOORS
- SILVER ANODISED FRAMES & CLEAR GLASS

- LINEAR
- WEATHERBOARD
- DULUX "VIVID WHITE"
- CONCRETE SLAB EDGE
- DULUX "VIVID WHITE"
- FC & RANDOM BATTENING
- "BLACK" SHEET & MULTI-PRIMARY COLOURED BATTENS

- PRECAST CONC LEDGE
- "RAW CONCRETE"
- ENTRY PIVOT DOOR & BI-FOLDS
- TIMBER & CLEAR GLASS
- FEATURE FRAME
- CORTEN STEEL SHEET
- CERAMIC TILE
- "BIEGE"