


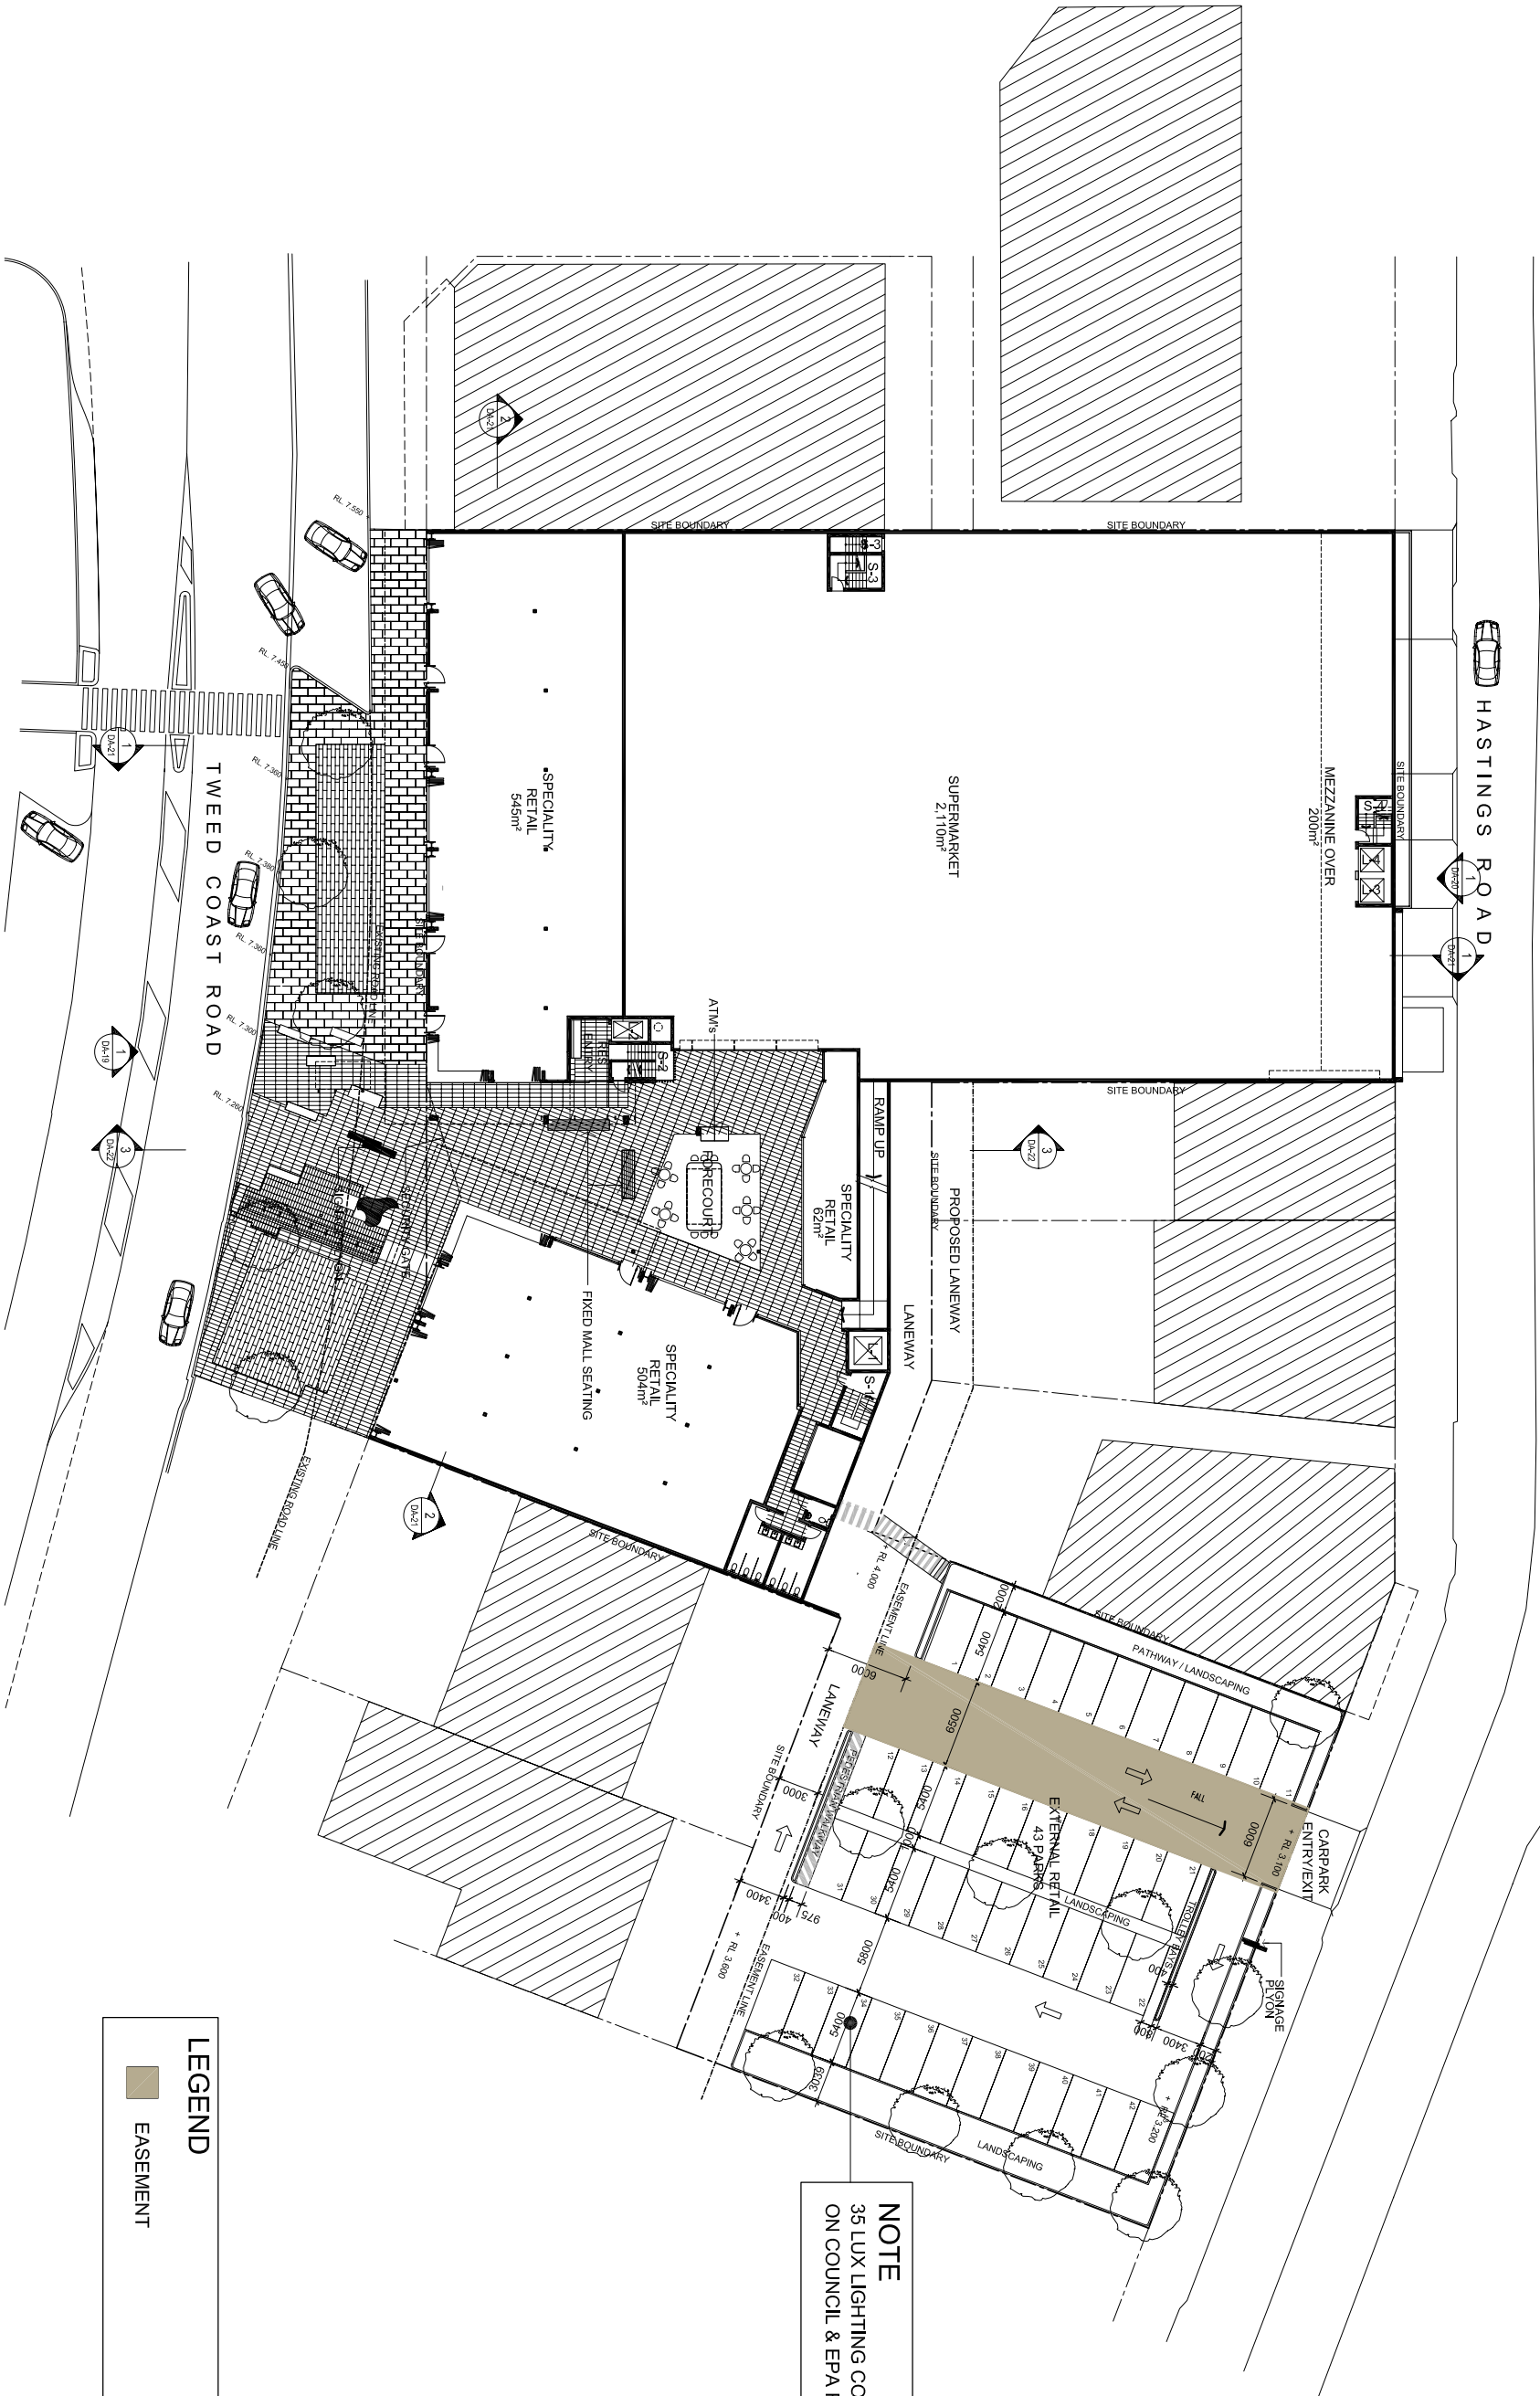

LEGEND

EASEMENT

NOTE
35 LUX LIGHTING CONDITIONAL
ON COUNCIL & EPA REQUIREMENTS

