
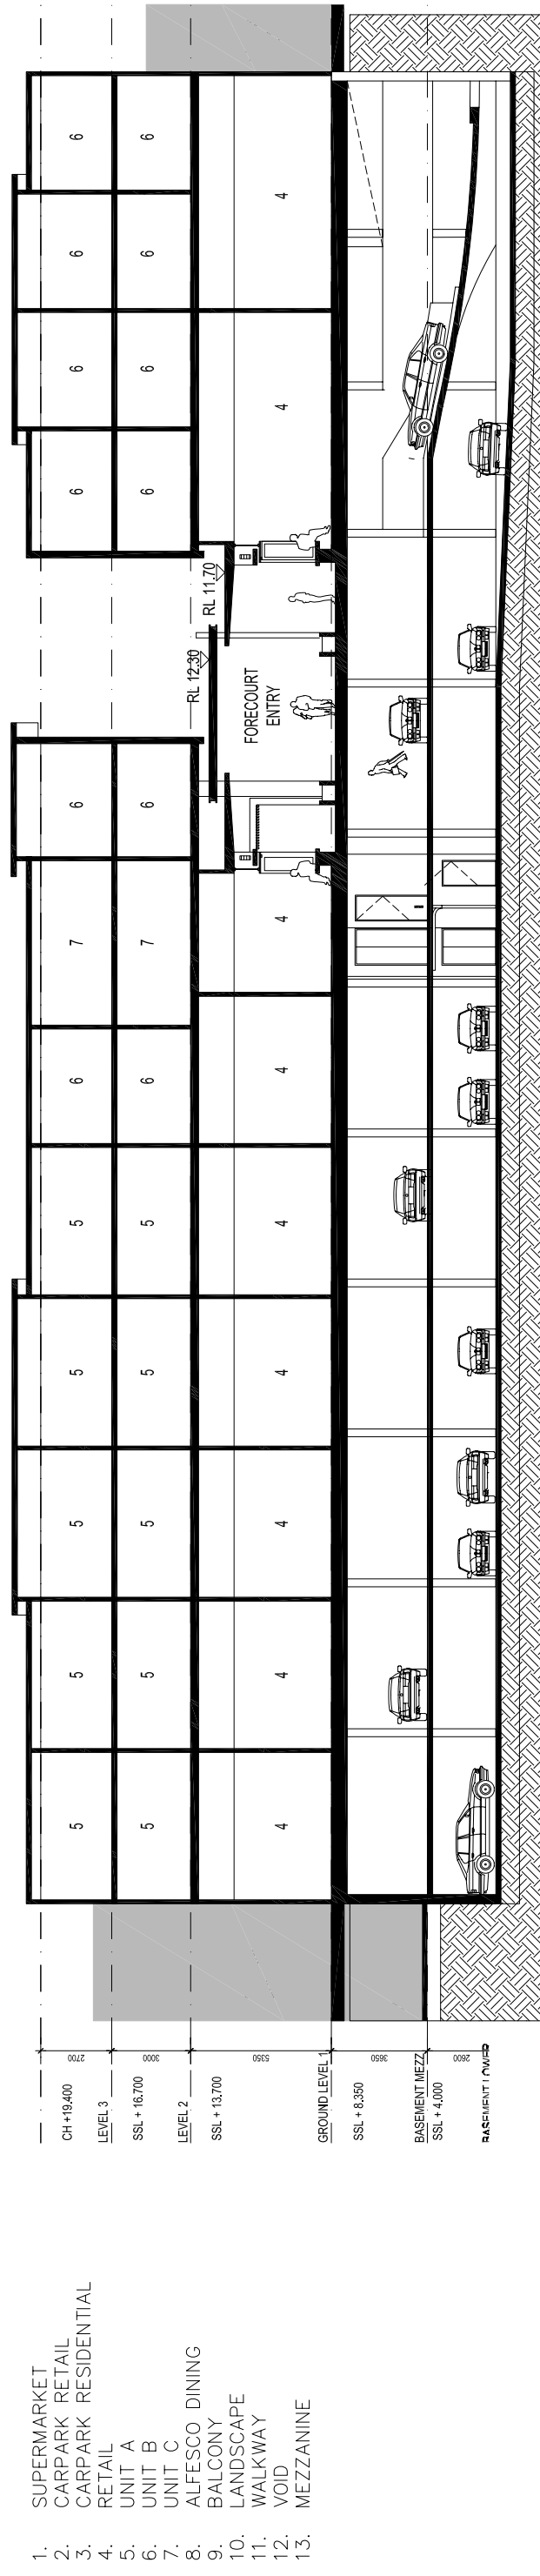
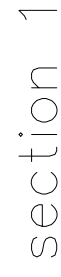


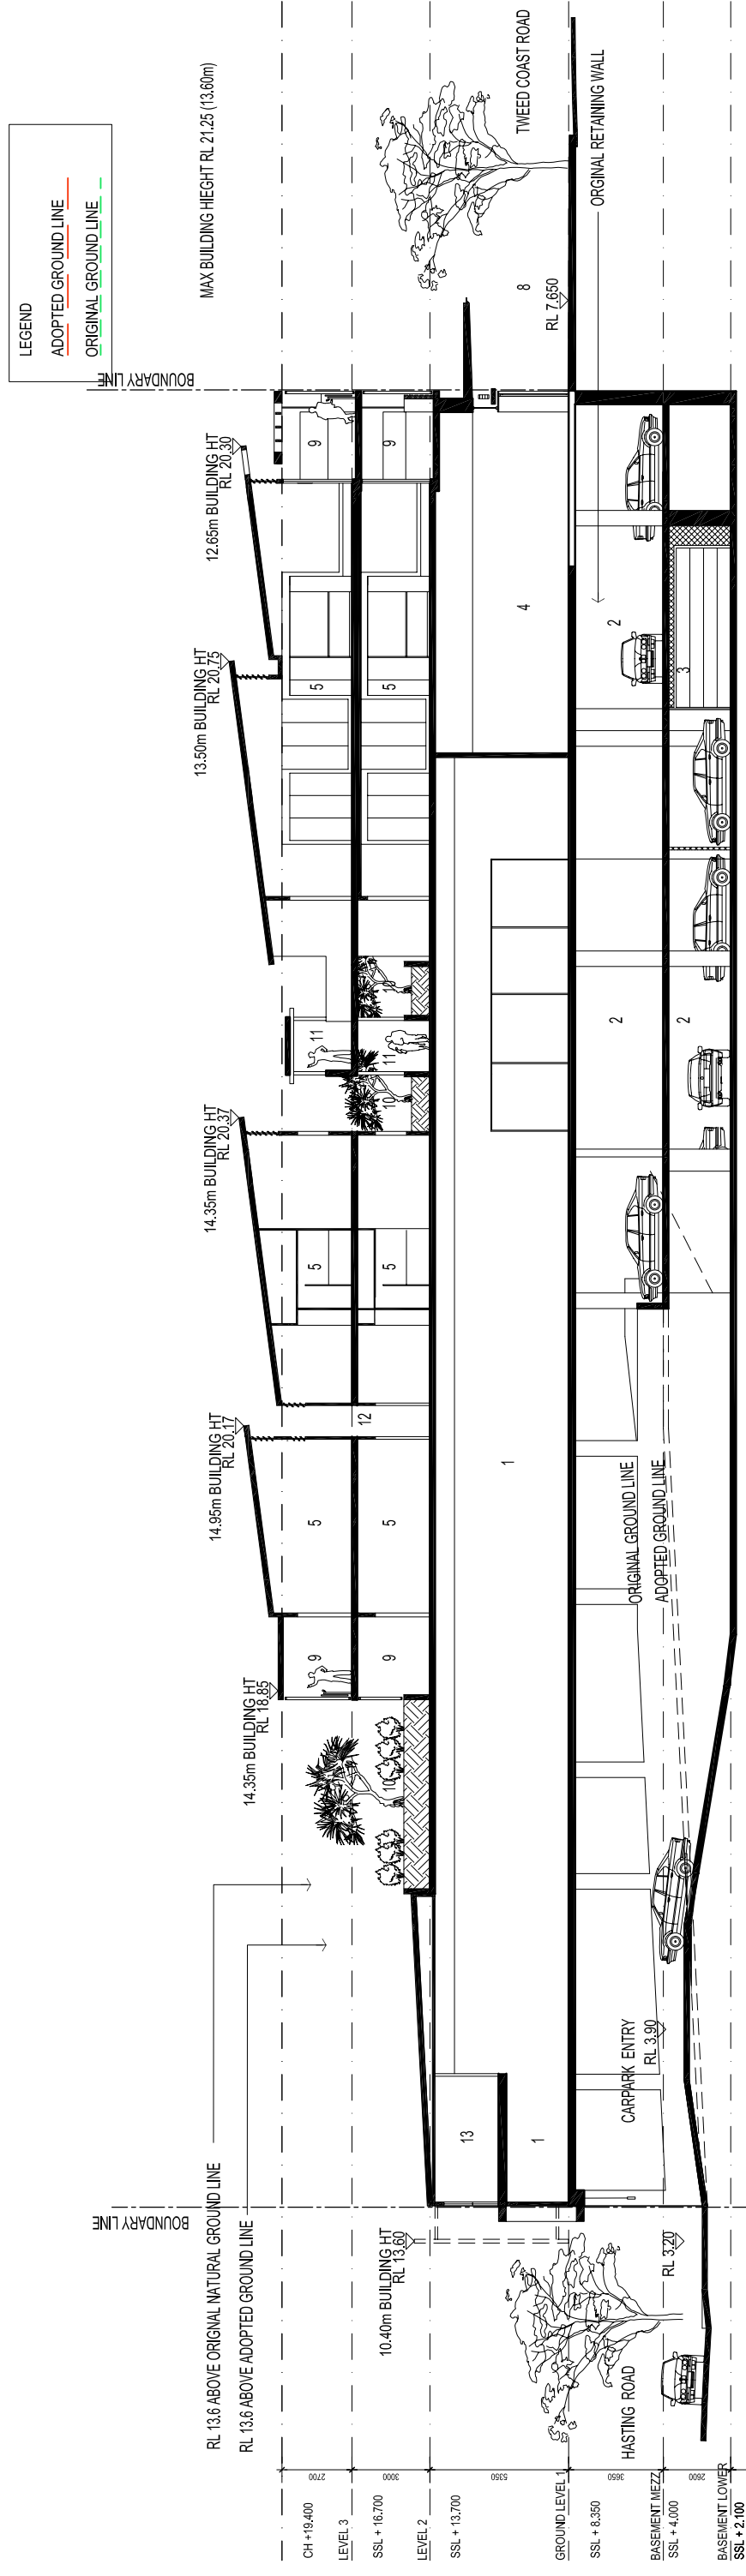

section 2