

Plan Form 3—TO BE USED WHERE IT IS INTENDED TO DEDICATE PUBLIC ROADS OR PUBLIC RESERVES OR CREATE DRAINAGE RESERVES, EASEMENTS, OR RESTRICTIONS AS TO USER.


DP 244002

* OFFICE USE ONLY.

CONVERSION TABLE ADDED BY REGISTRAR GENERAL'S DEPARTMENT

DP 244002

FEET	INCHES	METRES
1	6	0.455
39		11.085
53		16.766
66		20.115
98		29.845
132		40.235
166		50.625
178		54.25
249	6	76.1
438	0 3/4	133.52
451		137.46
549	6 3/4	167.51
616	1 3/8	187.79
822	9 7/8	250.8
AC	RD	P
-	30	1 1/4
-	36	1 1/4
AC	RD	P
10	3	1 1/2
		HA
		4.354

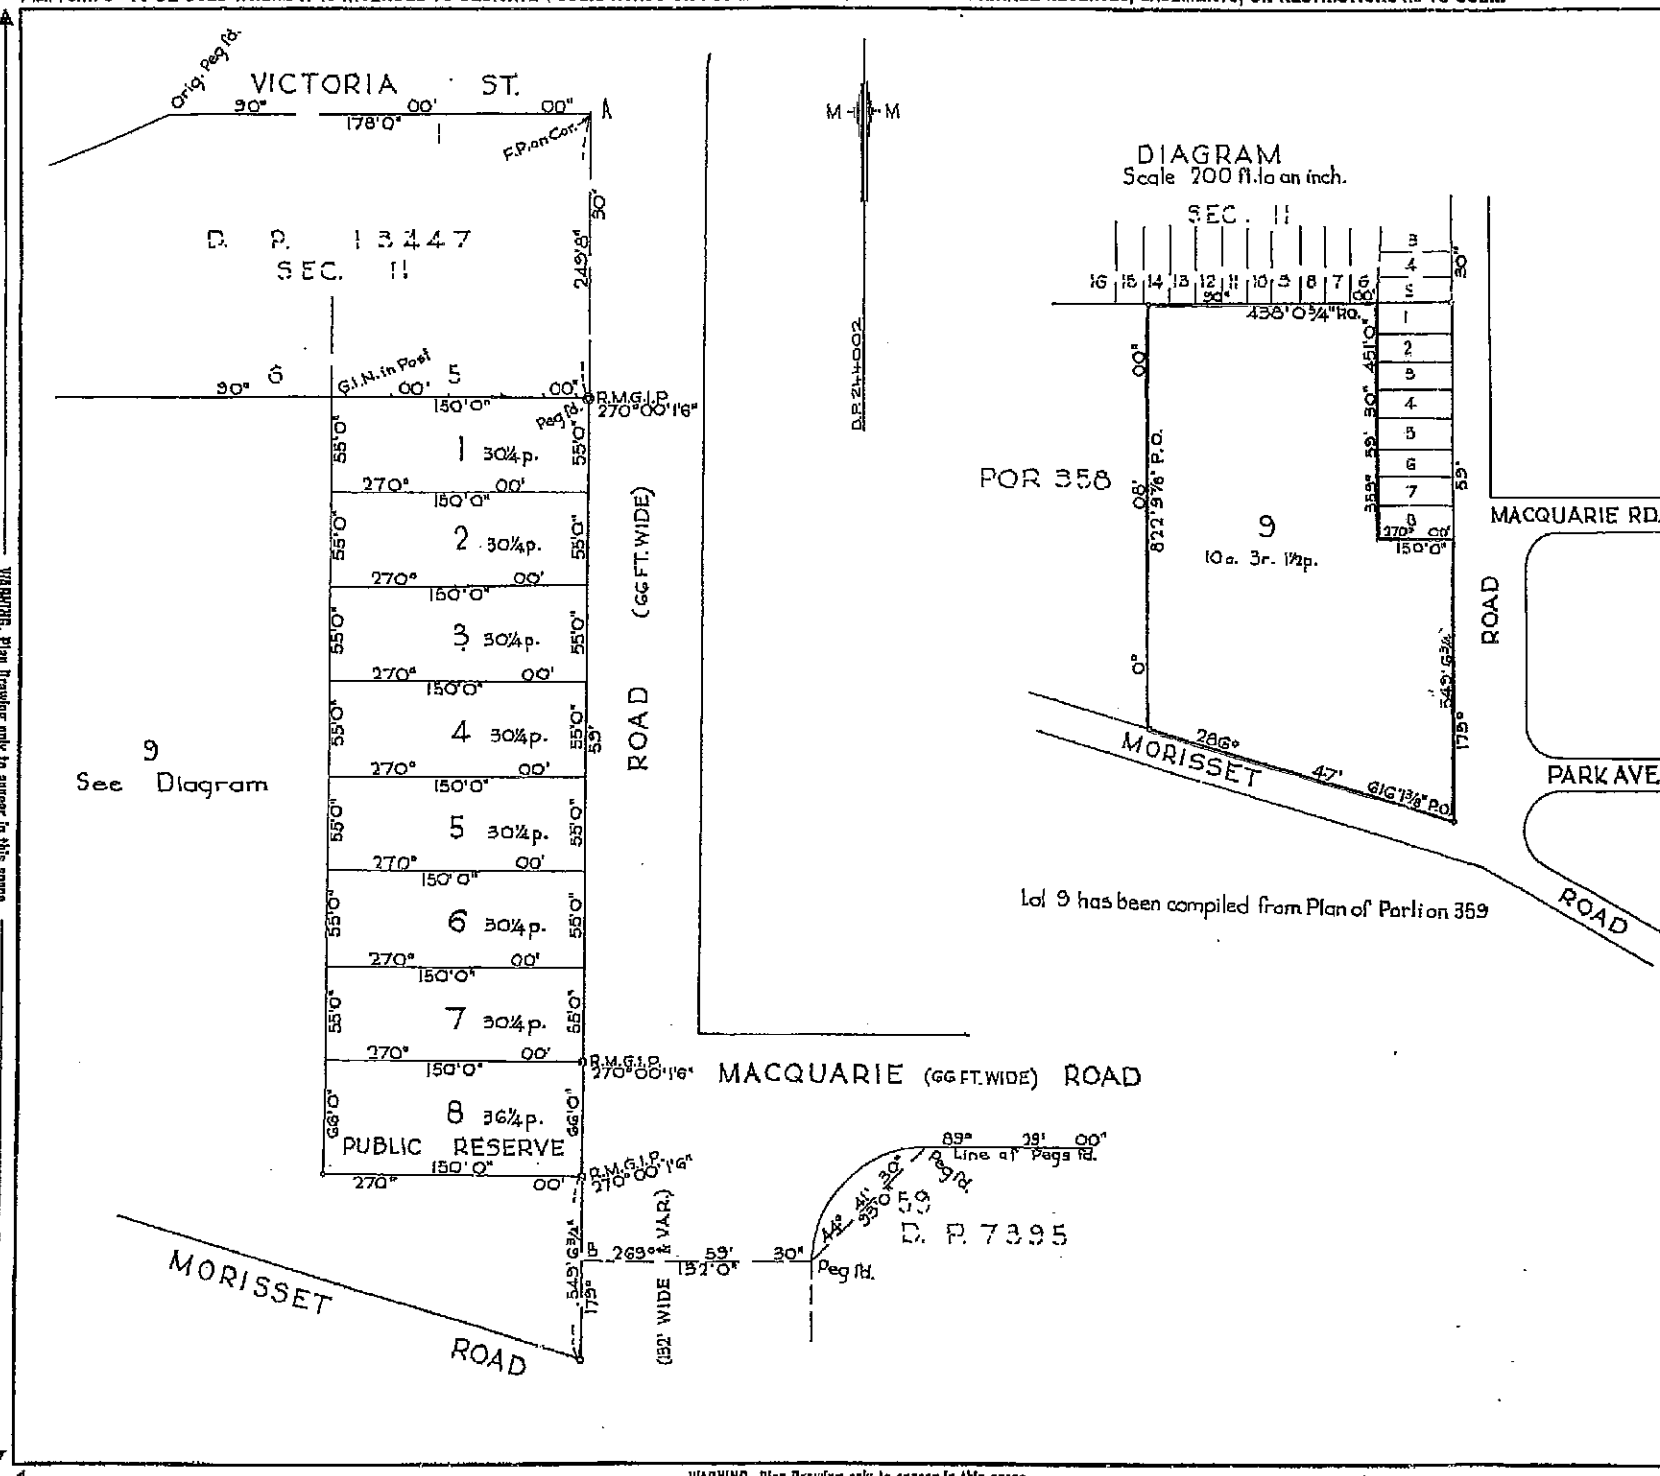

D.P.244002	
Registered 19.1.1972	SIGNATURES AND SEALS ONLY. <i>John Molyneux</i>
C.A. No. 2637 OF 19-10-1972	
Title System: TORRENS	
Purpose: SUBDIVISION	
Ref. Maps: LAKE MACQUARIE SH 74	
Last Plans: d3	
PLAN OF SUBDIVISION OF PORTION 359	
Scale: 50 FT. to an inch	
Name/Title City: Lake Macquarie Locality: Morisset Park Parish: Morisset County: Northumberland	
This is sheet 1 of my plan in sheets. (Delete if inapplicable.)	
I, Philip Raymond Blackley, of Pulver Cooper & Blackley, Newcastle a surveyor registered under the Surveyors Act, 1979, in accordance with the Survey Practice Regulations, 1973, and was completed on 20th April 1972.	
Signature: <i>P.R. Blackley</i> Surveyor registered under Surveyors Act, 1979, in accordance with the Survey Practice Regulations, 1973, and was completed on 20th April 1972.	
Panel for use only for statements of intention to dedicate public roads or public reserves or create drainage reserves, easements, or restrictions as to user.	
It is intended to create lot 8 as Public Reserve.	
Council Clerk's Certificate. I hereby certify that— (a) the requirements of the Local Government Act, 1979 (other than the requirements for the registration of plans), and (b) the requirements of section 348 of the Metropolitan Water, Sewerage, and Drainage Act, 1924, as amended, relating to District Water, Sewerage, and Drainage Act, 1924, as amended, have been complied with by the applicant in relation to the proposed SUBDIVISION (insert "new road" or "subdivision") set out herein. Subdivision No. 2637 Date: 19-10-72 (Signature) <i>A. J. Molyneux</i> Council Clerk. *This part of certificate to be deleted when the application is only for the opening of a new road or where the land is to be subdivided wholly outside the area of operations of the Metropolitan Water, Sewerage and Drainage Board and the Hunter District Water Board. (Delete if inapplicable.)	

WARNING. CANCELLING OR FOLDING WILL LEAD TO REJECTION.

1, Ursula Richard Davies, Registrar General for New South Wales, certify that this negative is a photograph made as a permanent record of a document in my custody this 22nd day of August, 1977	
<i>Ursula Richard Davies</i>	

