



PHOTO 1

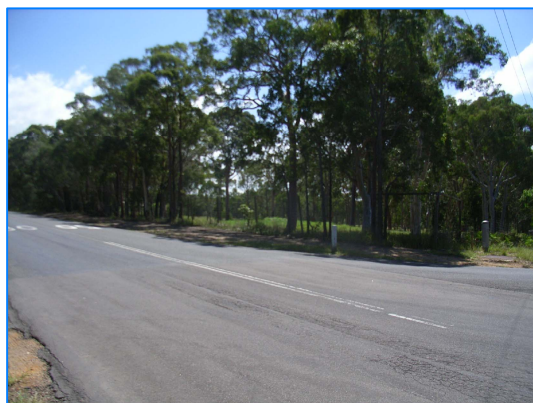


PHOTO 2



PHOTO 3



PHOTO 4



PHOTO 5



PHOTO 6



PHOTO 7



PHOTO 8



PHOTO 9



PHOTO 10



PHOTO 11



PHOTO 12

TREE SCHEDULE (REFER TO FLORA & FAUNA REPORT)

TREE No	TYPE	COMMENTS
1	EUCALYPTUS HAEMASTOMA	
2	EUCALYPTUS HAEMASTOMA	
3	EUCALYPTUS HAEMASTOMA	
4	EUCALYPTUS HAEMASTOMA	
5	EUCALYPTUS HAEMASTOMA	
6	EUCALYPTUS HAEMASTOMA	DEAD LIMBS
7	EUCALYPTUS HAEMASTOMA	
8	EUCALYPTUS HAEMASTOMA	DEAD LIMBS
9	EUCALYPTUS HAEMASTOMA	
9	EUCALYPTUS HAEMASTOMA	DEAD LIMBS
10	DEAD	
11	DEAD	
12	ANGOPHORA COSTATA	DEAD LIMBS
13	EUCALYPTUS HAEMASTOMA	DEAD LIMBS
14	EUCALYPTUS HAEMASTOMA	DEAD LIMBS
15	EUCALYPTUS HAEMASTOMA	HALF DEAD, TERMITE NEST
16	EUCALYPTUS HAEMASTOMA	
17	EUCALYPTUS HAEMASTOMA	DEAD LIMBS
18	EUCALYPTUS HAEMASTOMA	DEAD LIMBS
19	EUCALYPTUS HAEMASTOMA	DEAD LIMBS
20	EUCALYPTUS HAEMASTOMA	TERMITE NEST
21	EUCALYPTUS HAEMASTOMA	
22	EUCALYPTUS HAEMASTOMA	DEAD LIMBS
23	EUCALYPTUS HAEMASTOMA	
24	ANGOPHORA COSTATA	

- (A) EASEMENT TO DRAIN WATER AND EASEMENT FOR SERVICES 3 METRES WIDE (Z910968)
(B) EASEMENT FOR EMERGENCY BUSHFIRE ACCESS 6 METRES WIDE (FINAL DESIGN TO INCLUDE SELECTIVE TREE REMOVAL)

NOTES :

- FEATURES SHOWN TO SCALE ACCURACY.
- THIS PLAN IS SUITABLE FOR DETAILED PLANNING AND DESIGN AT THE SCALE/S STATED. THE PLAN MAY NOT BE SUITABLE FOR ANY OTHER PURPOSE OR FOR USE AT ANY OTHER SCALE/S.
- SERVICES LOCATED ONLY WHERE VISIBLE.
- THE LOCATION OF ALL UNDERGROUND SERVICES WHETHER SHOWN ON THE PLAN OR NOT, SHOULD BE PRECISELY DETERMINED BEFORE ANY CONSTRUCTION WORK COMMENCES AND MEASURES TAKEN TO PROTECT THESE SERVICES FROM DAMAGE.
- CONTOUR INTERVAL - 0.5m

BUSHLAND LAKE MACQUARIE STATE CONSERVATION AREA

LEGEND

	DENOTES TREE WITHIN ROAD CORRIDOR REFER TO DETAIL PLAN FOR APPROX. SIZE		DENOTES TREE REFER TO DETAIL PLAN FOR APPROX. SIZE
	DENOTES EXISTING BUILDING TO BE REMOVED		DENOTES HABITAT TREE REFER TO DETAIL PLAN FOR APPROX. SIZE
	HYDRANT		DENOTES OUTER A.P.Z.
	WATER METER		DENOTES INNER A.P.Z.
	STORMWATER PIT		CONTOUR LINE
	STOP VALVE		FENCE LINE
	POWER POLE		OVERHEAD POWER LINE
	SEWER INSPECTION PIT		SEWER LINE
	SEWER MAN HOLE		TELSTRA LINE
	NATURAL GAS MARKER		WATER LINE (DOMESTIC)
	TELSTRA PIT		DRAINAGE
	PHOTOGRAPH LOCATION AND DIRECTION		BOUNDARY LINE
			EASEMENT
			TOP & TOE OF BANKS

Bar Scale 1: 1000 (A1), 1: 2000 (A3)

THIS PLAN IS COPYRIGHT AND SHALL REMAIN THE PROPERTY OF DE WITT CONSULTING PTY LTD. THE CLIENT NAMED ON THE PLAN IS GRANTED A LICENCE TO USE THE INFORMATION. USING THE INFORMATION CONTAINED IN THIS PLAN IS PROHIBITED UNLESS WRITTEN APPROVAL IS GRANTED BY DE WITT CONSULTING PTY LTD. THE PLAN AND INFORMATION MAY ONLY BE USED FOR THE PURPOSE FOR WHICH THE PLAN WAS DESIGNED FOR.