


LENORE LANE

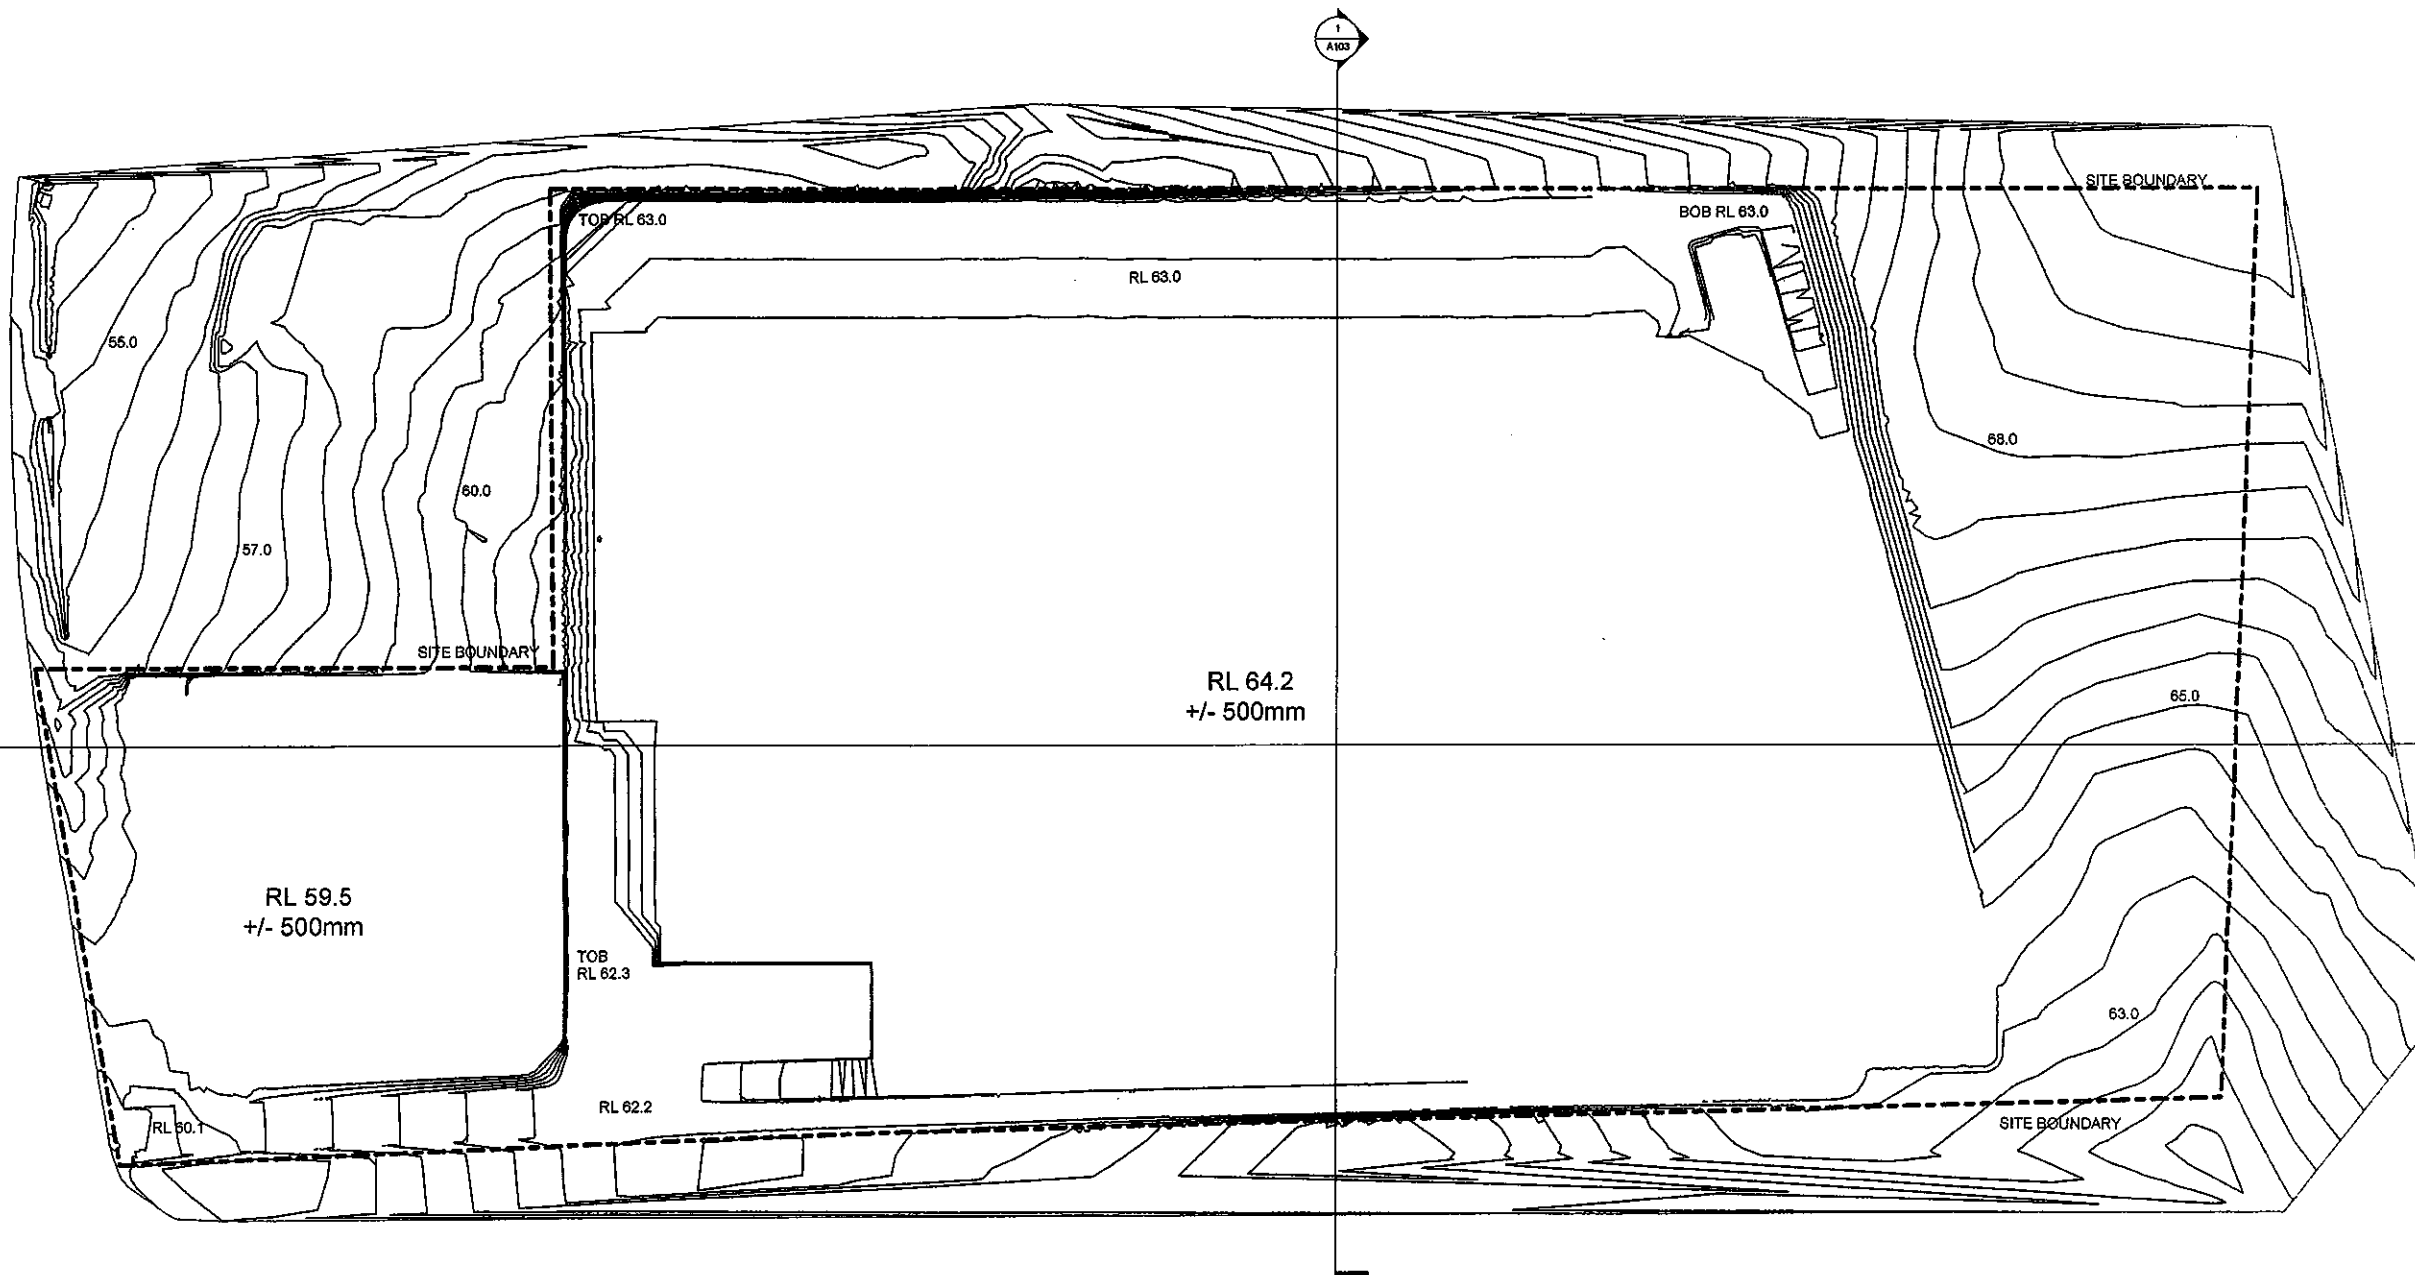

1 Site.
1:1000

This plan/document relates to:
Development Application
No. 071527
COUNCIL DOES NOT ATTEST TO
THE ACCURACY OF THIS PLAN

NOTE: ALL RL'S ALLOW A TOLERANCE OF +/- 500mm



SYDNEY
SUITE 2, LEVEL 4
6 EPPING ROAD
NORTH RYDE
NSW 2113
TEL: 02 9889 5777 FAX: 02 9490 2337


PAD PLAN
LENORE LANE - ERSKINE PARK

LOT 62

© 2007 PACLIB GROUP PTY. LTD.
THIS DRAWING IS CONFIDENTIAL AND IS SUBJECT TO
COPYRIGHT. IT MAY NOT BE COPIED, USED,
REPRODUCED OR TRANSMITTED IN ANY WAY OR IN
ANY FORM WITHOUT THE EXPRESS PERMISSION OF
PACLIB GROUP PTY. LTD.
ALL AREAS WRITTEN ON DRAWINGS ARE
APPROXIMATE ONLY AND ARE SUBJECT TO
CONFIRMATION BY SURVEY




SCALE
1:1000
JOB
LL-BE-002
DATE
22.10.07
RDS
REV

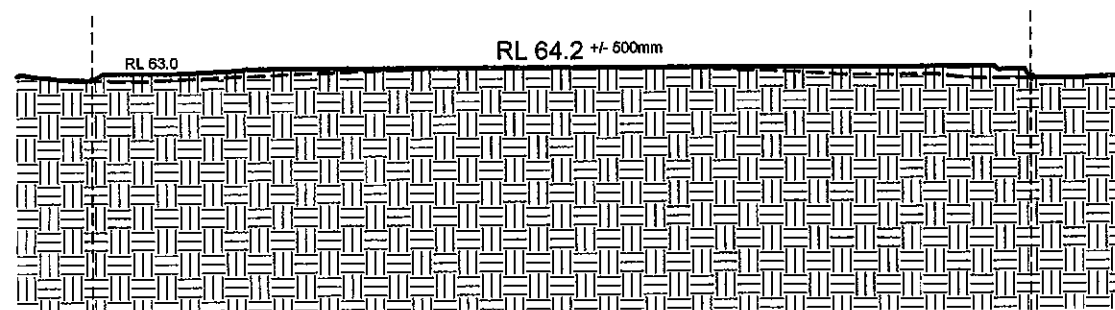

1 Section A
1 : 1000

----- EXISTING GROUND LINE
 ----- PROPOSED GROUND LINE
 ----- SITE BOUNDARY

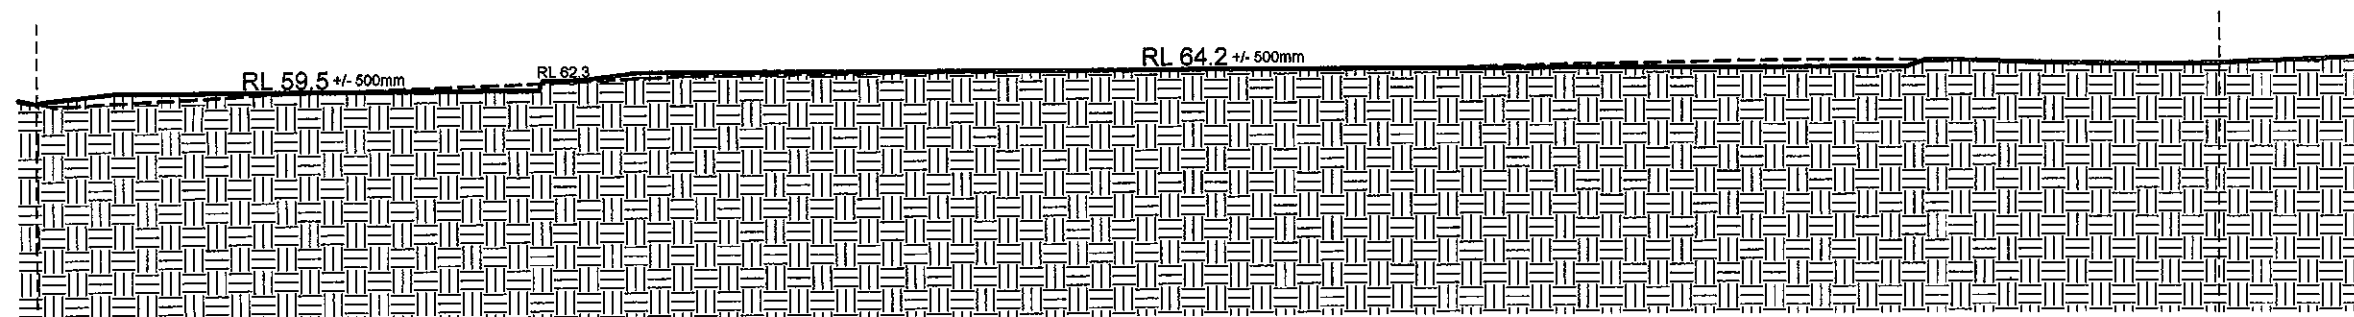

2 Section B
1 : 1000

This plan/document relates to:
 Development Application
 No: 071527
 COUNCIL DOES NOT ATTEST TO
 THE ACCURACY OF THIS PLAN

NOTE: ALL RLs ALLOW A TOLERANCE OF +/- 500mm




SYDNEY
 SUITE 2, LEVEL 4
 6 EPPING ROAD
 NORTH RYDE
 NSW 2113
 TEL: 02 9889 5777 FAX: 02 9490 2337

SECTIONS
 LENORE LANE - ERSKINE PARK

LOT 62

© 2007 PACLIB GROUP PTY. LTD.
 THIS DRAWING IS CONFIDENTIAL AND IS SUBJECT TO
 COPYRIGHT. IT MAY NOT BE COPIED, USED,
 REPRODUCED OR TRANSMITTED IN ANY WAY OR IN
 ANY FORM WITHOUT THE EXPRESS PERMISSION OF
 PACLIB GROUP PTY. LTD.
 ALL AREAS WRITTEN ON DRAWINGS ARE
 APPROXIMATE ONLY AND ARE SUBJECT TO
 CONFIRMATION BY SURVEY

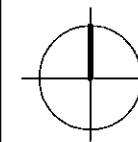

SCALE 1 : 1000		
JOB LL-BE-003		
DATE 12.10.07	RDS	REV