



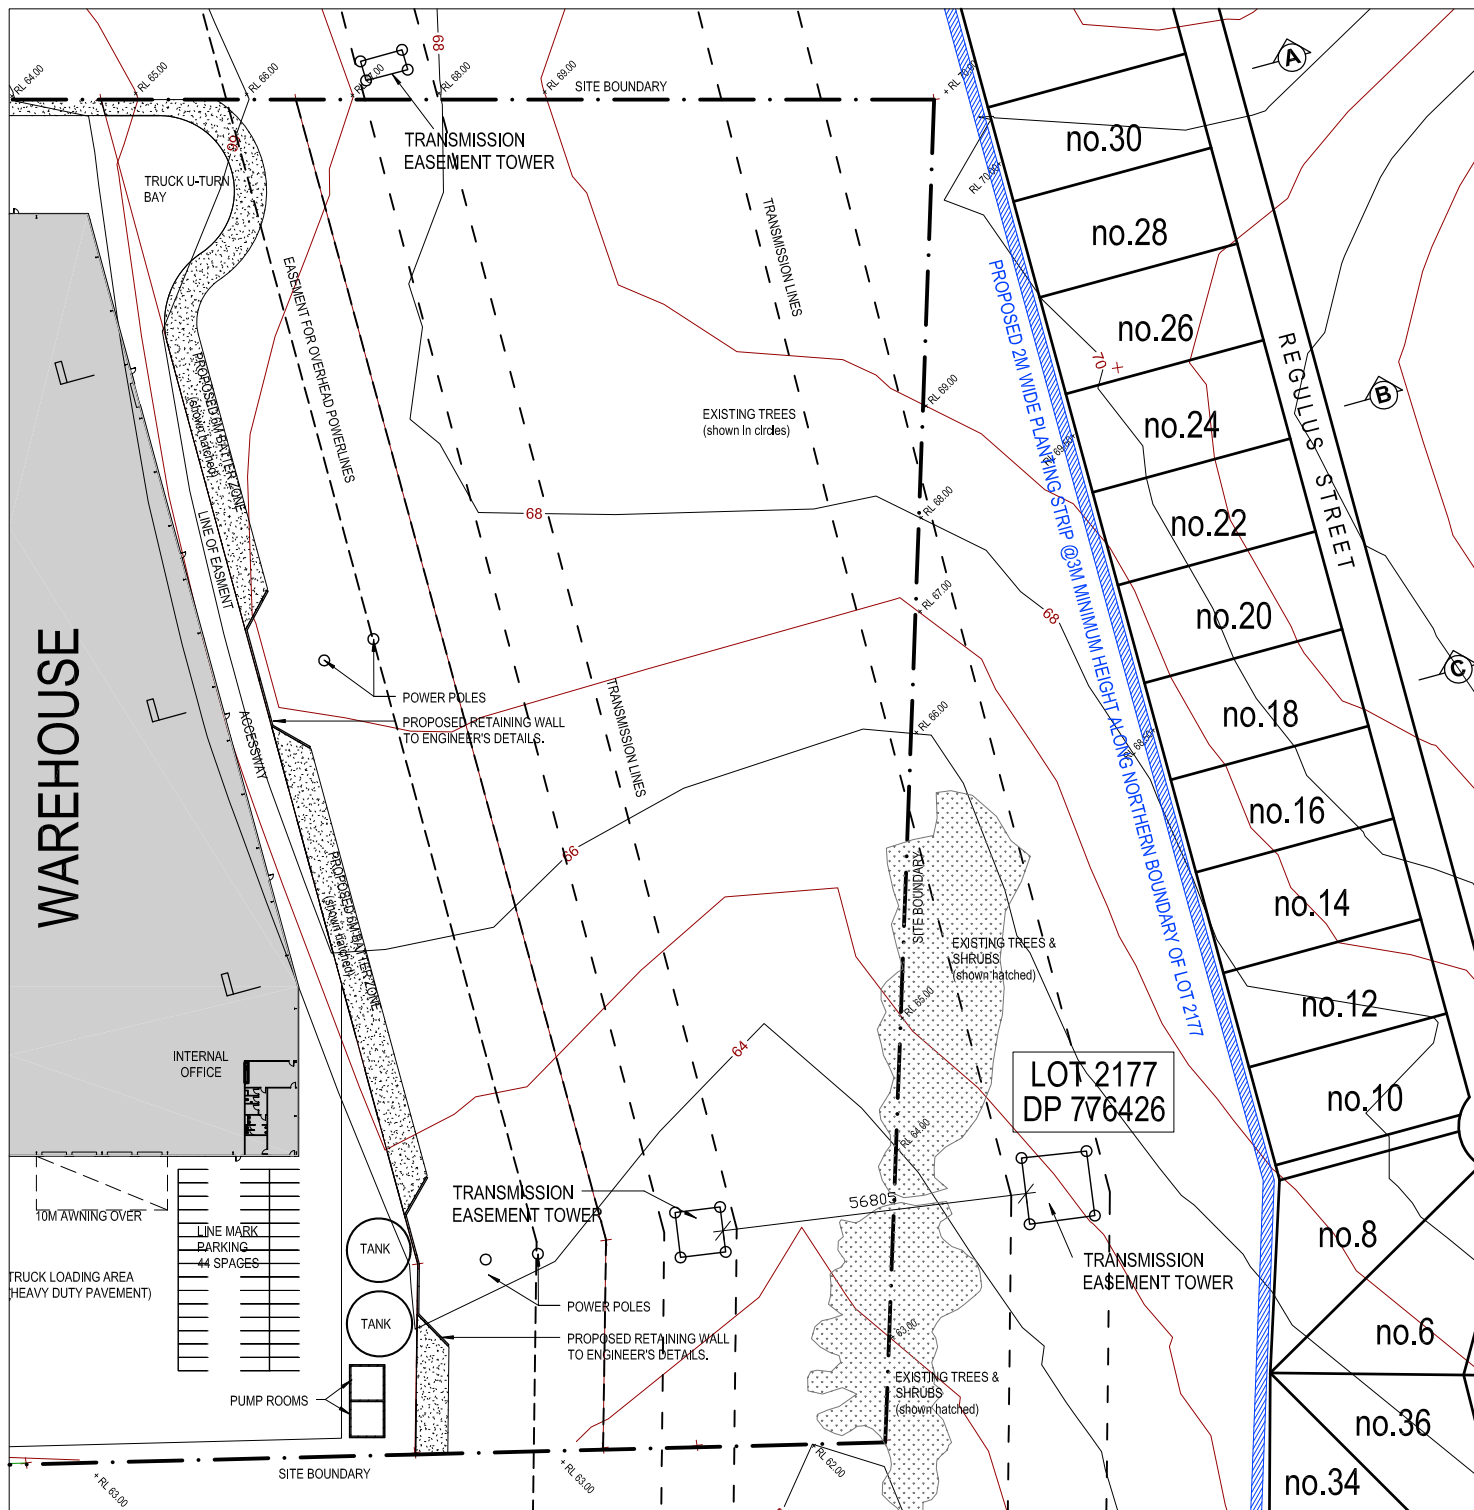

landscape strip location plan

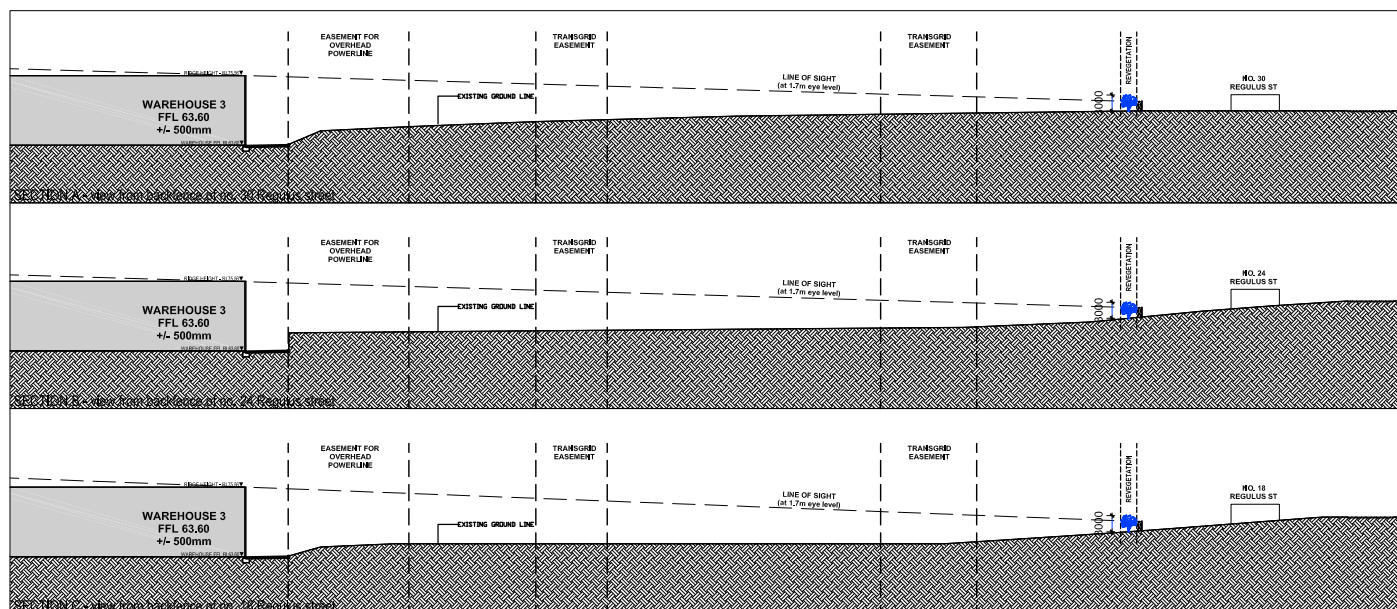

landscape strip sections