


01 KEY PLAN  
1:2000

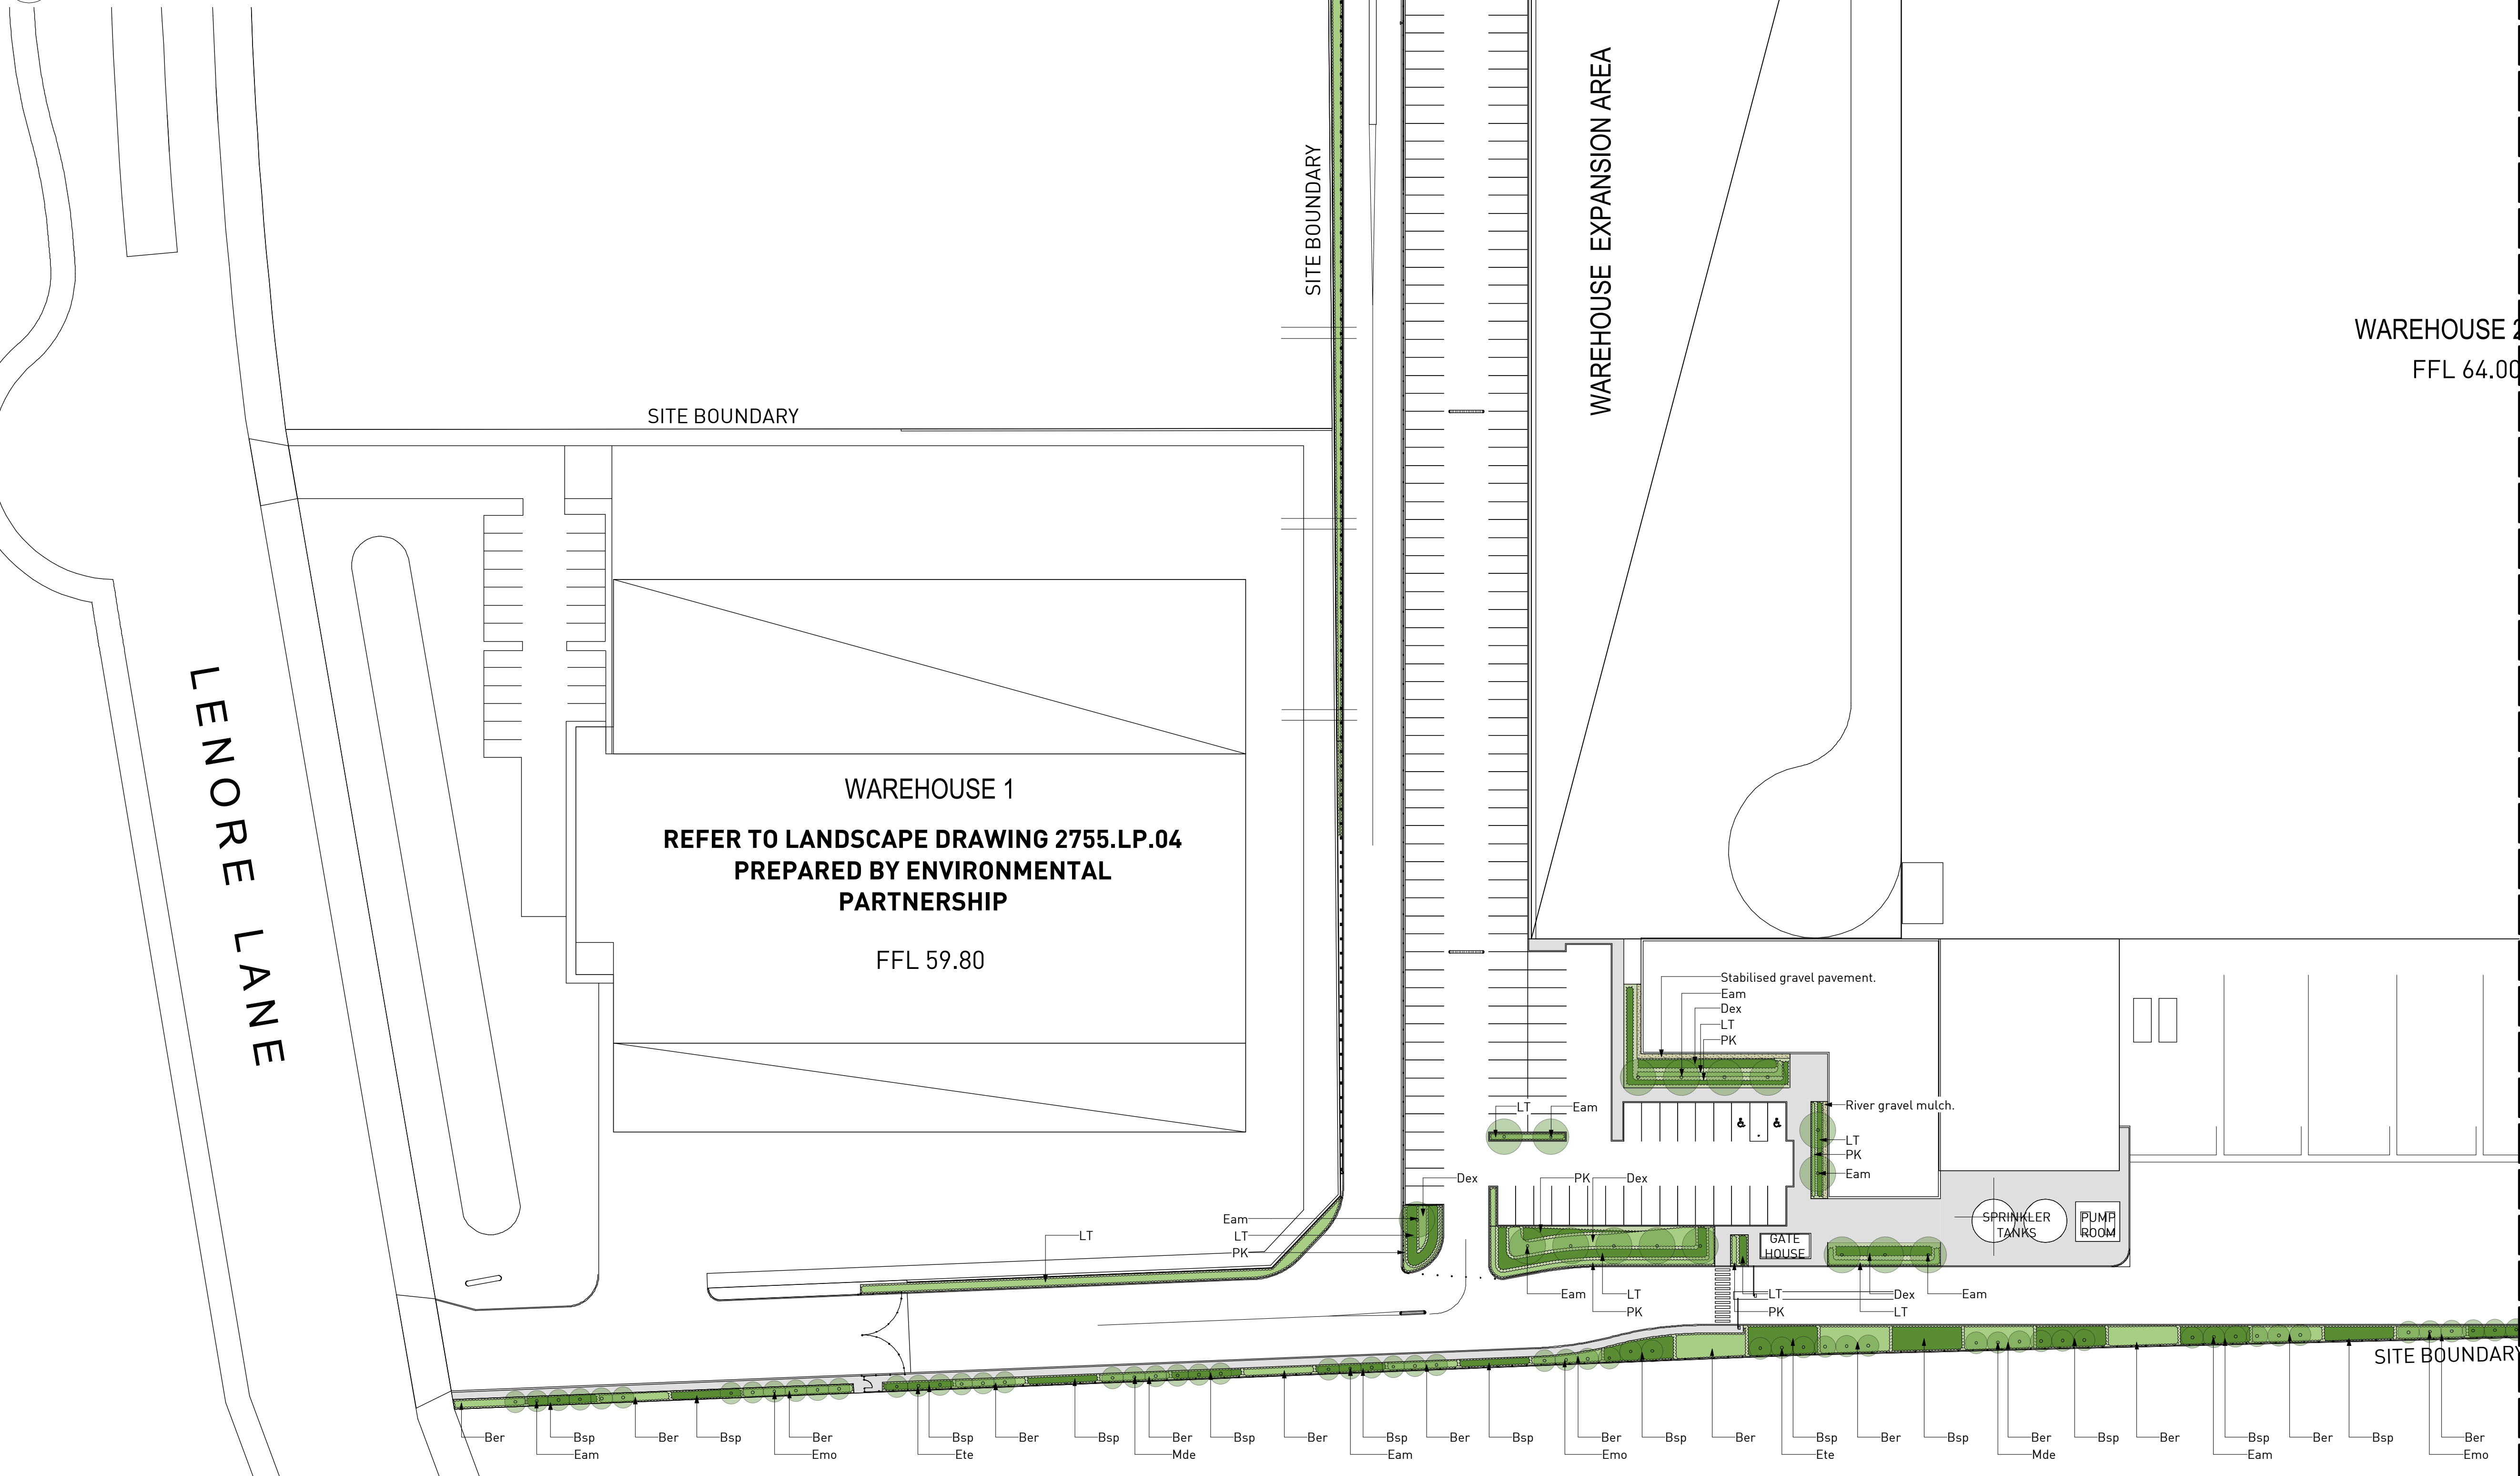

ADJOINS DWG L02

REVISION HISTORY			
REV	DESCRIPTION	DATE	APPROVED
A	SECTION 75W	30/10/12	DV
B	SECTION 75W	21/11/12	DV

Landscape Architect's work is subject to Copyright. Documents should not be used contrary to the purpose of the issue without written permission from Habitation.

NEVER scale off drawings, use figured dimensions only. Drawings indicate scope of works and general setout. These are not shop drawings.

CLIENT  
Xact Solutions

PROJECT  
133-145 Lenore Drive  
Erskine Park

DRAWING TITLE  
Landscape Plan 01

Sheet 1 of 2

SCALE  
1:500 @ A1

DRAWN	CHECKED	PLOT DATE
SM	DV	21/11/12

PROJECT NO.	DRAWING NO.	REVISION
12_027	L01	B

David Vago Pty Ltd trading as:  
Habitation  
PO Box 201  
Alexandria NSW 1435  
T: (02) 93600 7771  
E: studio@habitation.com.au  
www.habitation.com.au  
ABN: 49 060 492 643

landscape architecture  
environmental planning  
urban design  
public art

habitation