


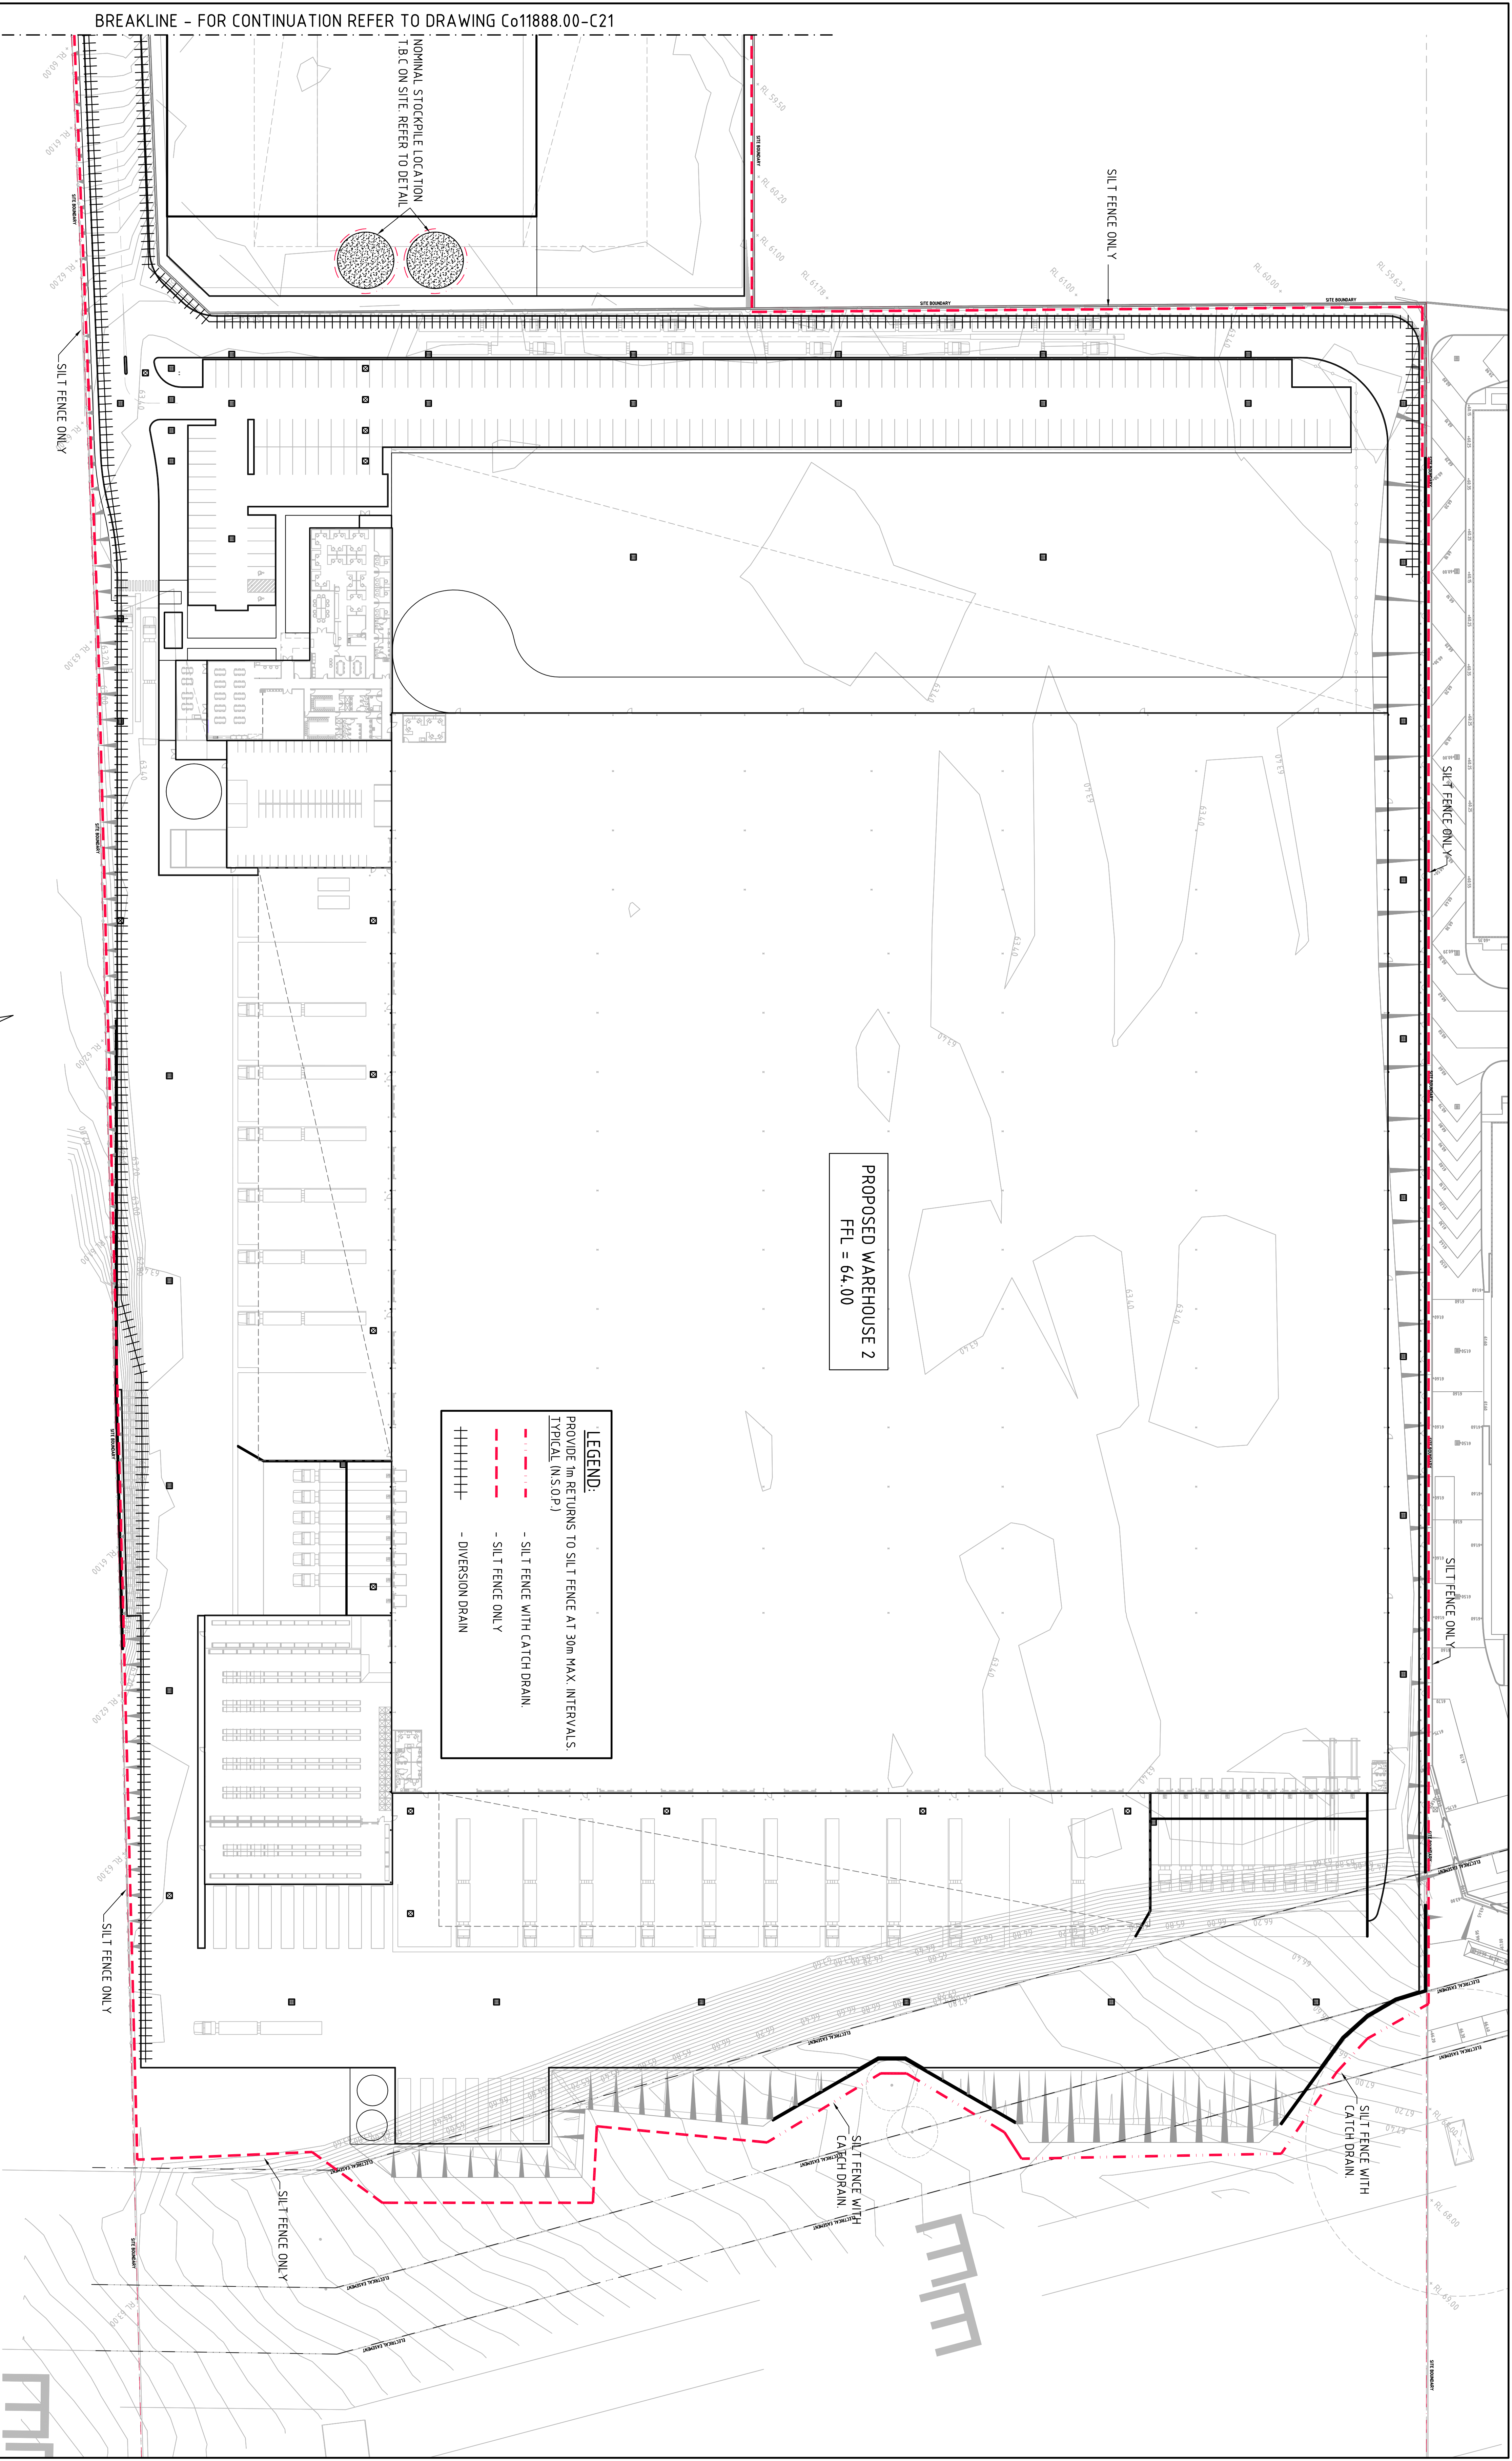


PROPOSED WAREHOUSE 2
FFL = 64.00

LEGEND:
PROVIDE 1m RETURNS TO SILT FENCE AT 30m MAX. INTERVALS
TYPICAL (N.S.O.P.)

- SILT FENCE WITH CATCH DRAIN.
- SILT FENCE ONLY
- DIVERSION DRAIN

EROSION AND SEDIMENT CONTROL PLAN - SHEET 2
SCALE 1:250

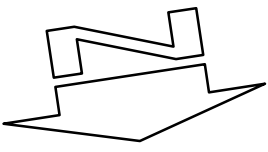

FOR S75W APPLICATION

FOR S75W APPLICATION FOR INFORMATION ONLY				ARCHITECT AXIS ARCHITECTURE 4 / 112 CRONULLA CRONULLA, NSW 2230				CLIENT LOGOS PROPERTY GROUP SUITE 1202 / 167 MACQUARIE STREET SYDNEY, NSW 2000				PROJECT PROPOSED WAREHOUSE SUPER RETAIL GROUP 133-415 LENORE LANE, ERSKINE PARK, NSW				 Costin Roe Consulting Pty Ltd. 
AMENDMENTS				DATE				DATE				DATE				DATE				DATE			
				7/11/12				30/10/12				30/10/12				30/10/12				30/10/12			
				A				B				A				B				A			
				ISSUE				ISSUE				ISSUE				ISSUE				ISSUE			
