


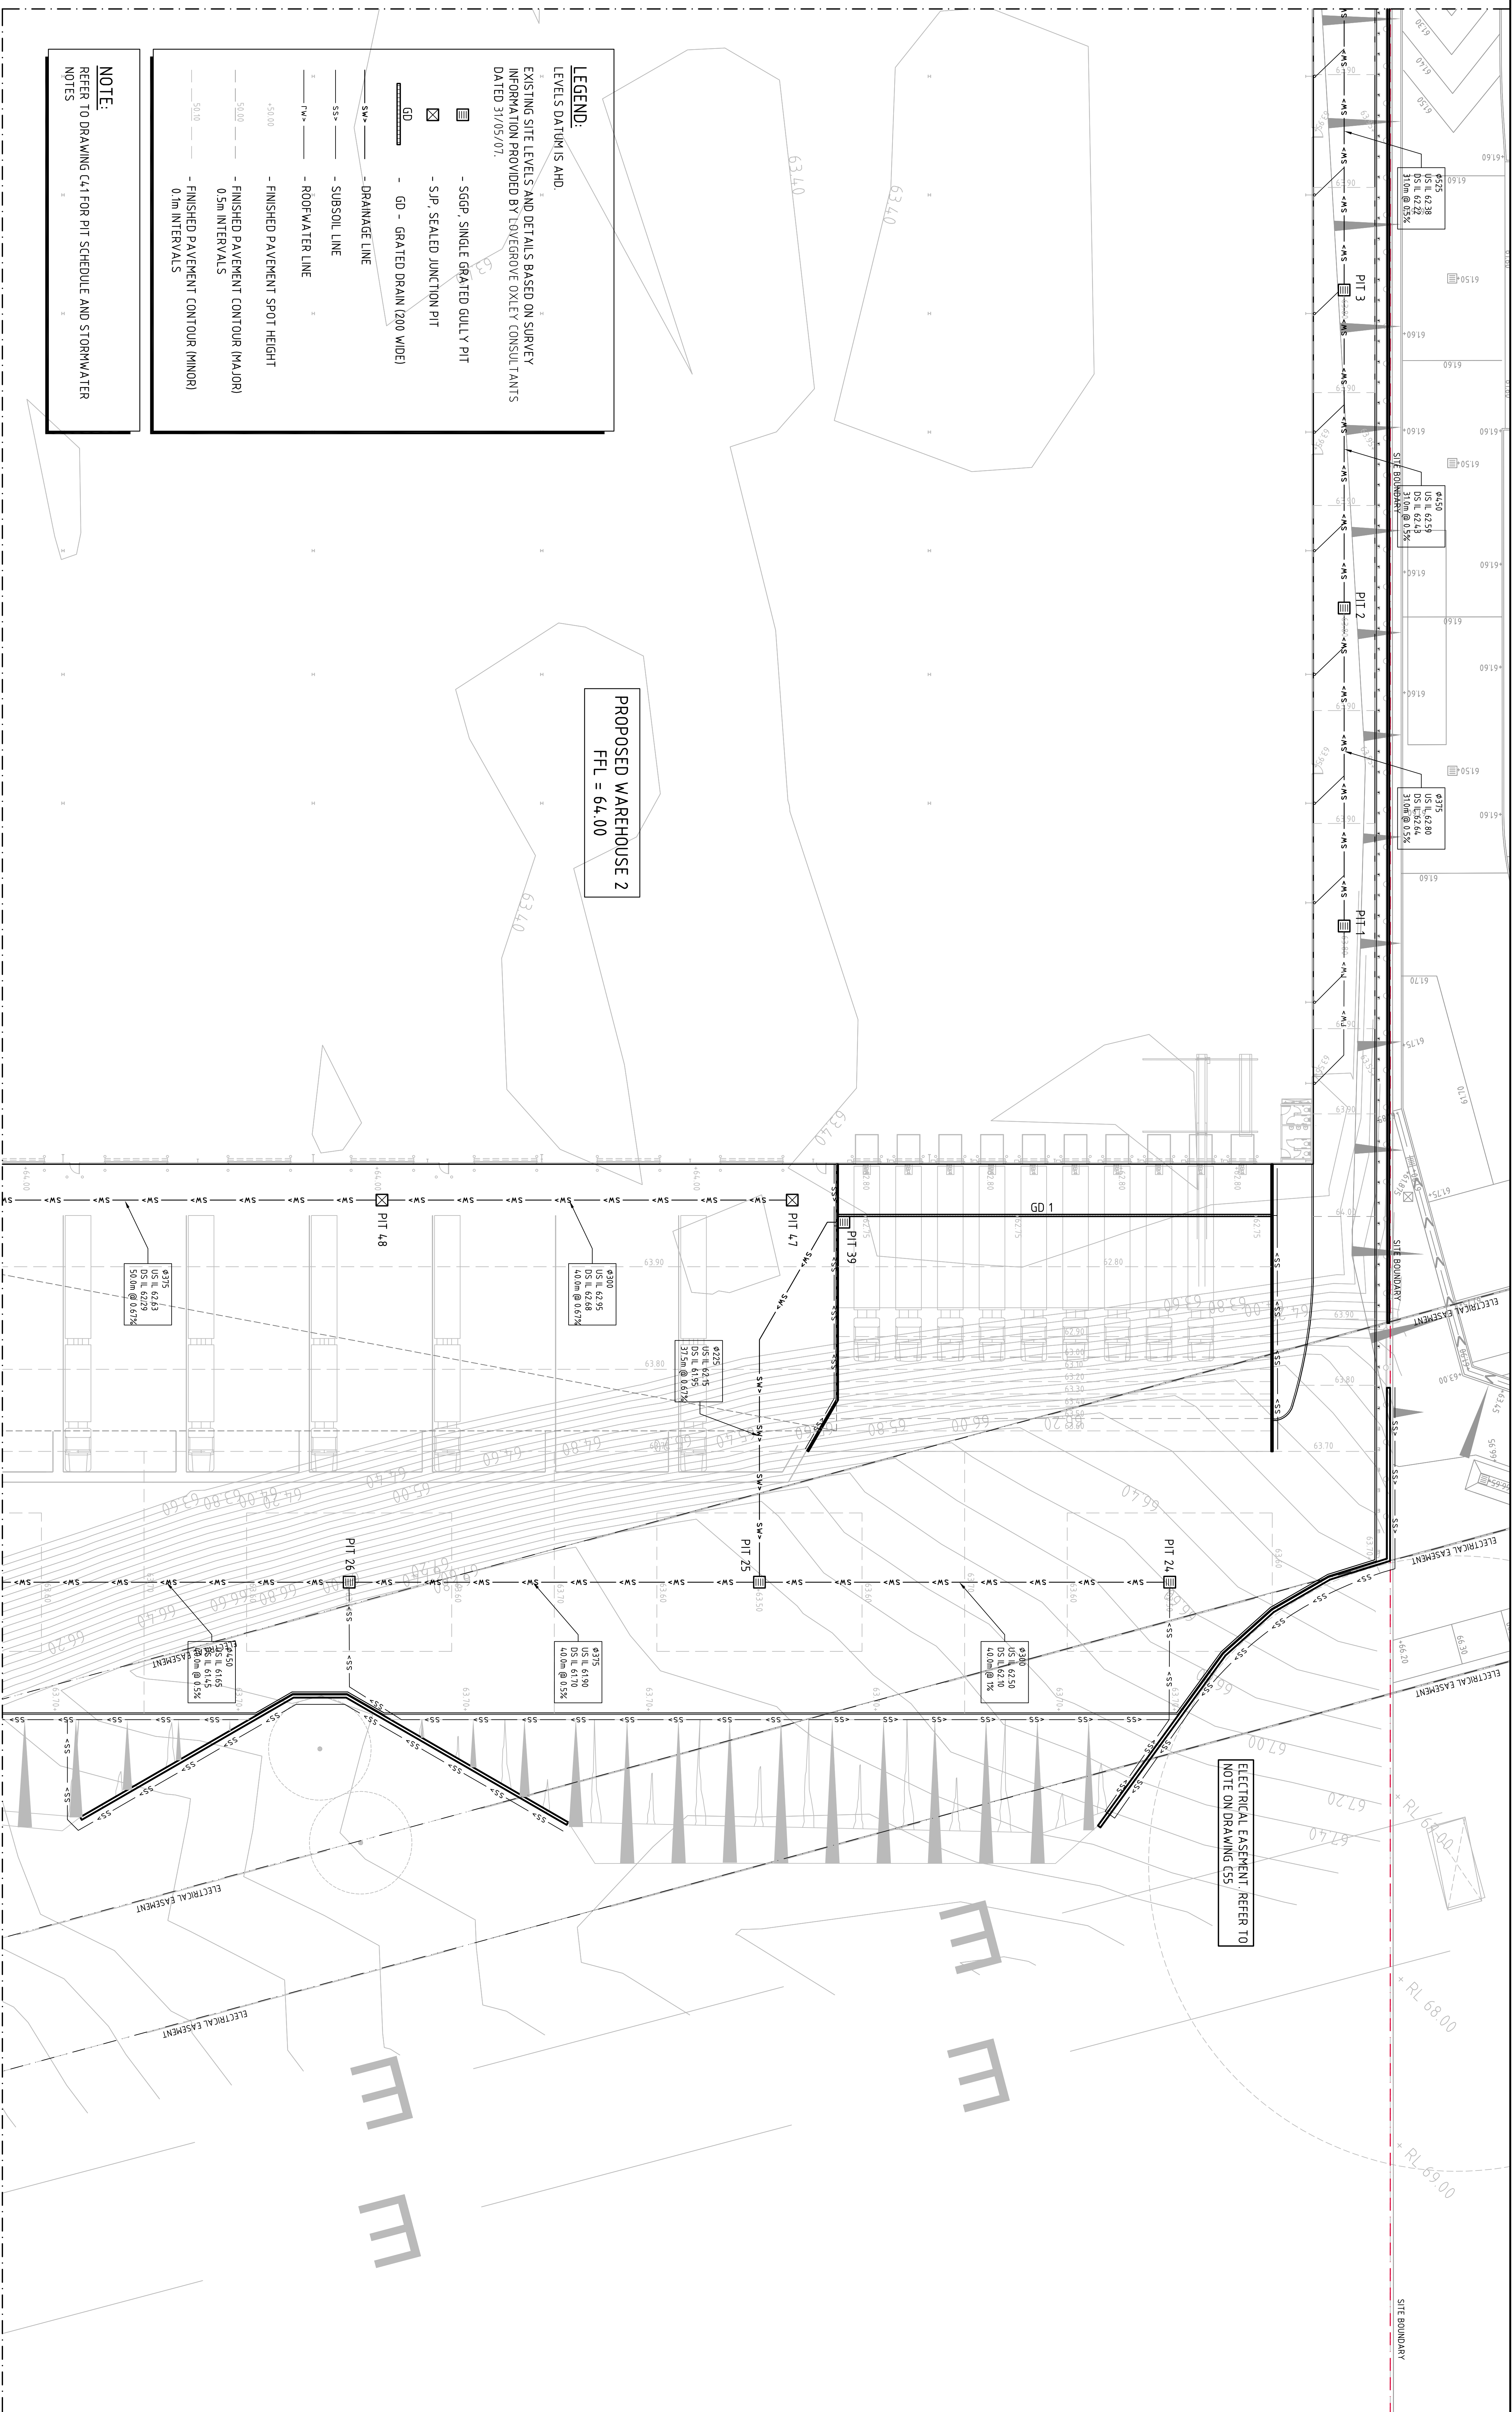

BREAKLINE - FOR CONTINUATION REFER TO DRAWING C011888.00-C44

LEGEND:

AHD

EXISTING SITE LEVELS AND DETAILS BASED ON SURVEY
INFORMATION PROVIDED BY LOVEGROVE OXLEY CONSULTANTS
DATED 31/05/07.

PROPOSED WAREHOUSE 2

FFL = 64.00

NOTE:
REFER TO DRAWING C41 FOR PIT SCHEDULE AND STORMWATER NOTES

BREAKLINE - FOR CONTINUATION REFER TO DRAWING C011888.00-C43

CONCEPT STORMWATER PLAN - SHEET 5

SCALE 1:250

FOR 575W APPLICATION

Costin Roe

Consulting

CONCEPT STORMWATER PLAN
SHEET 5

ARCHITECT		PROJECT	
AXIS ARCHITECTURE		PROPOSED WAREHOUSE	
4 / 112 CROUNILLA		SUPER RETAIL GROUP	
CROUNILLA, NSW 2220		133-145 LENORE LANE, ERSKINE PARK, NSW	
CLIENT		DRAWING TITLE	
LOGOS PROPERTY GROUP		CONCEPT STORE/WATER PLAN	
SUITE 1202 / 167 MACQUARIE STREET		DRAWING No. C018800-0-C45	
SYDNEY, NSW 2000		SHEET 5	
FOR 350A APPLICATION		ISSUE	
DATE 7.11.12		R	
A			
30.10.12			
AMENDMENTS		AMENDMENTS	
DATE		DATE	
ISSUE		ISSUE	