


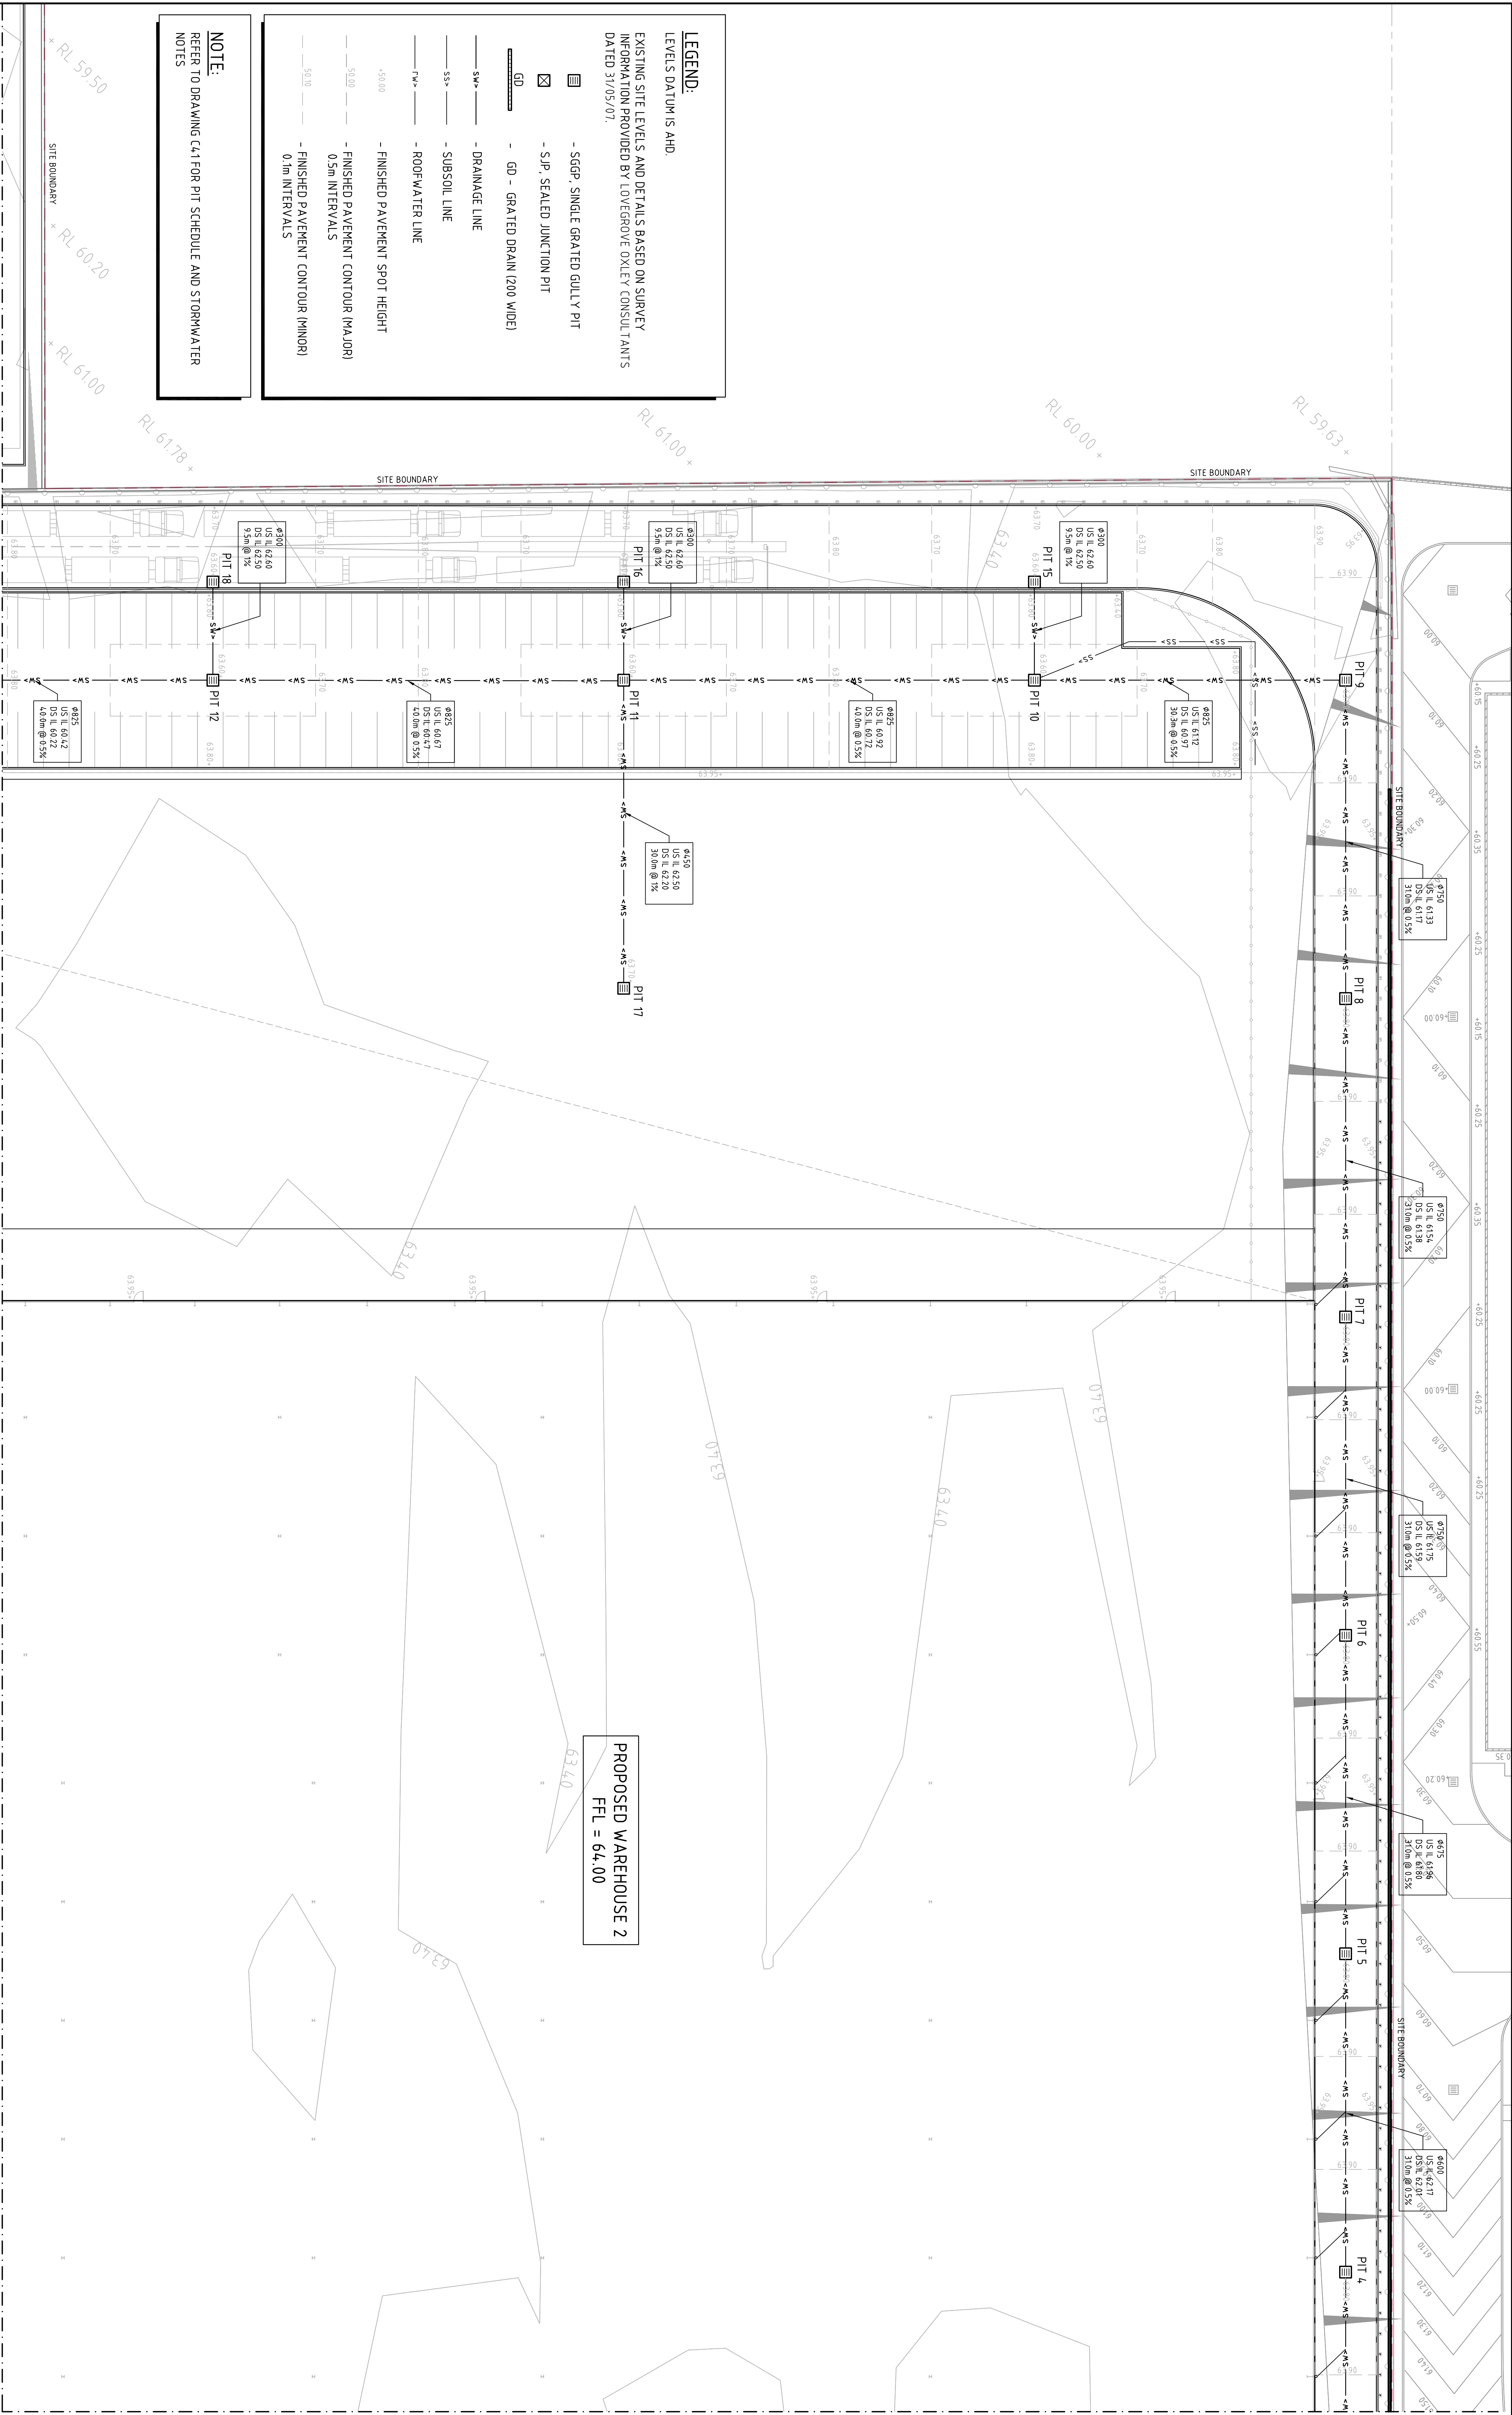

LEGEND:

LEVELS DATUM IS AHD

EXISTING SITE LEVELS AND DETAILS BASED ON SURVEY INFORMATION PROVIDED BY LOVEGROVE DILEY CONSULTANTS DATED 31/05/07.

- SGGP, SINGLE GRATED GULLY PIT
- SJP, SEALED JUNCTION PIT
- GD - GRATED DRAIN (200 WIDE)
- DRAINAGE LINE
- SUBSOIL LINE
- ROOFWATER LINE
- FINISHED PAVEMENT SPOT HEIGHT
- FINISHED PAVEMENT CONTOUR (MAJOR) 0.5m INTERVALS
- FINISHED PAVEMENT CONTOUR (MINOR) 0.1m INTERVALS

NOTE:
REFER TO DRAWING C41 FOR PIT SCHEDULE AND STORMWATER NOTES

FOR S75W APPLICATION		7.11.12	B	</
----------------------	--	---------	---	--	--	----