


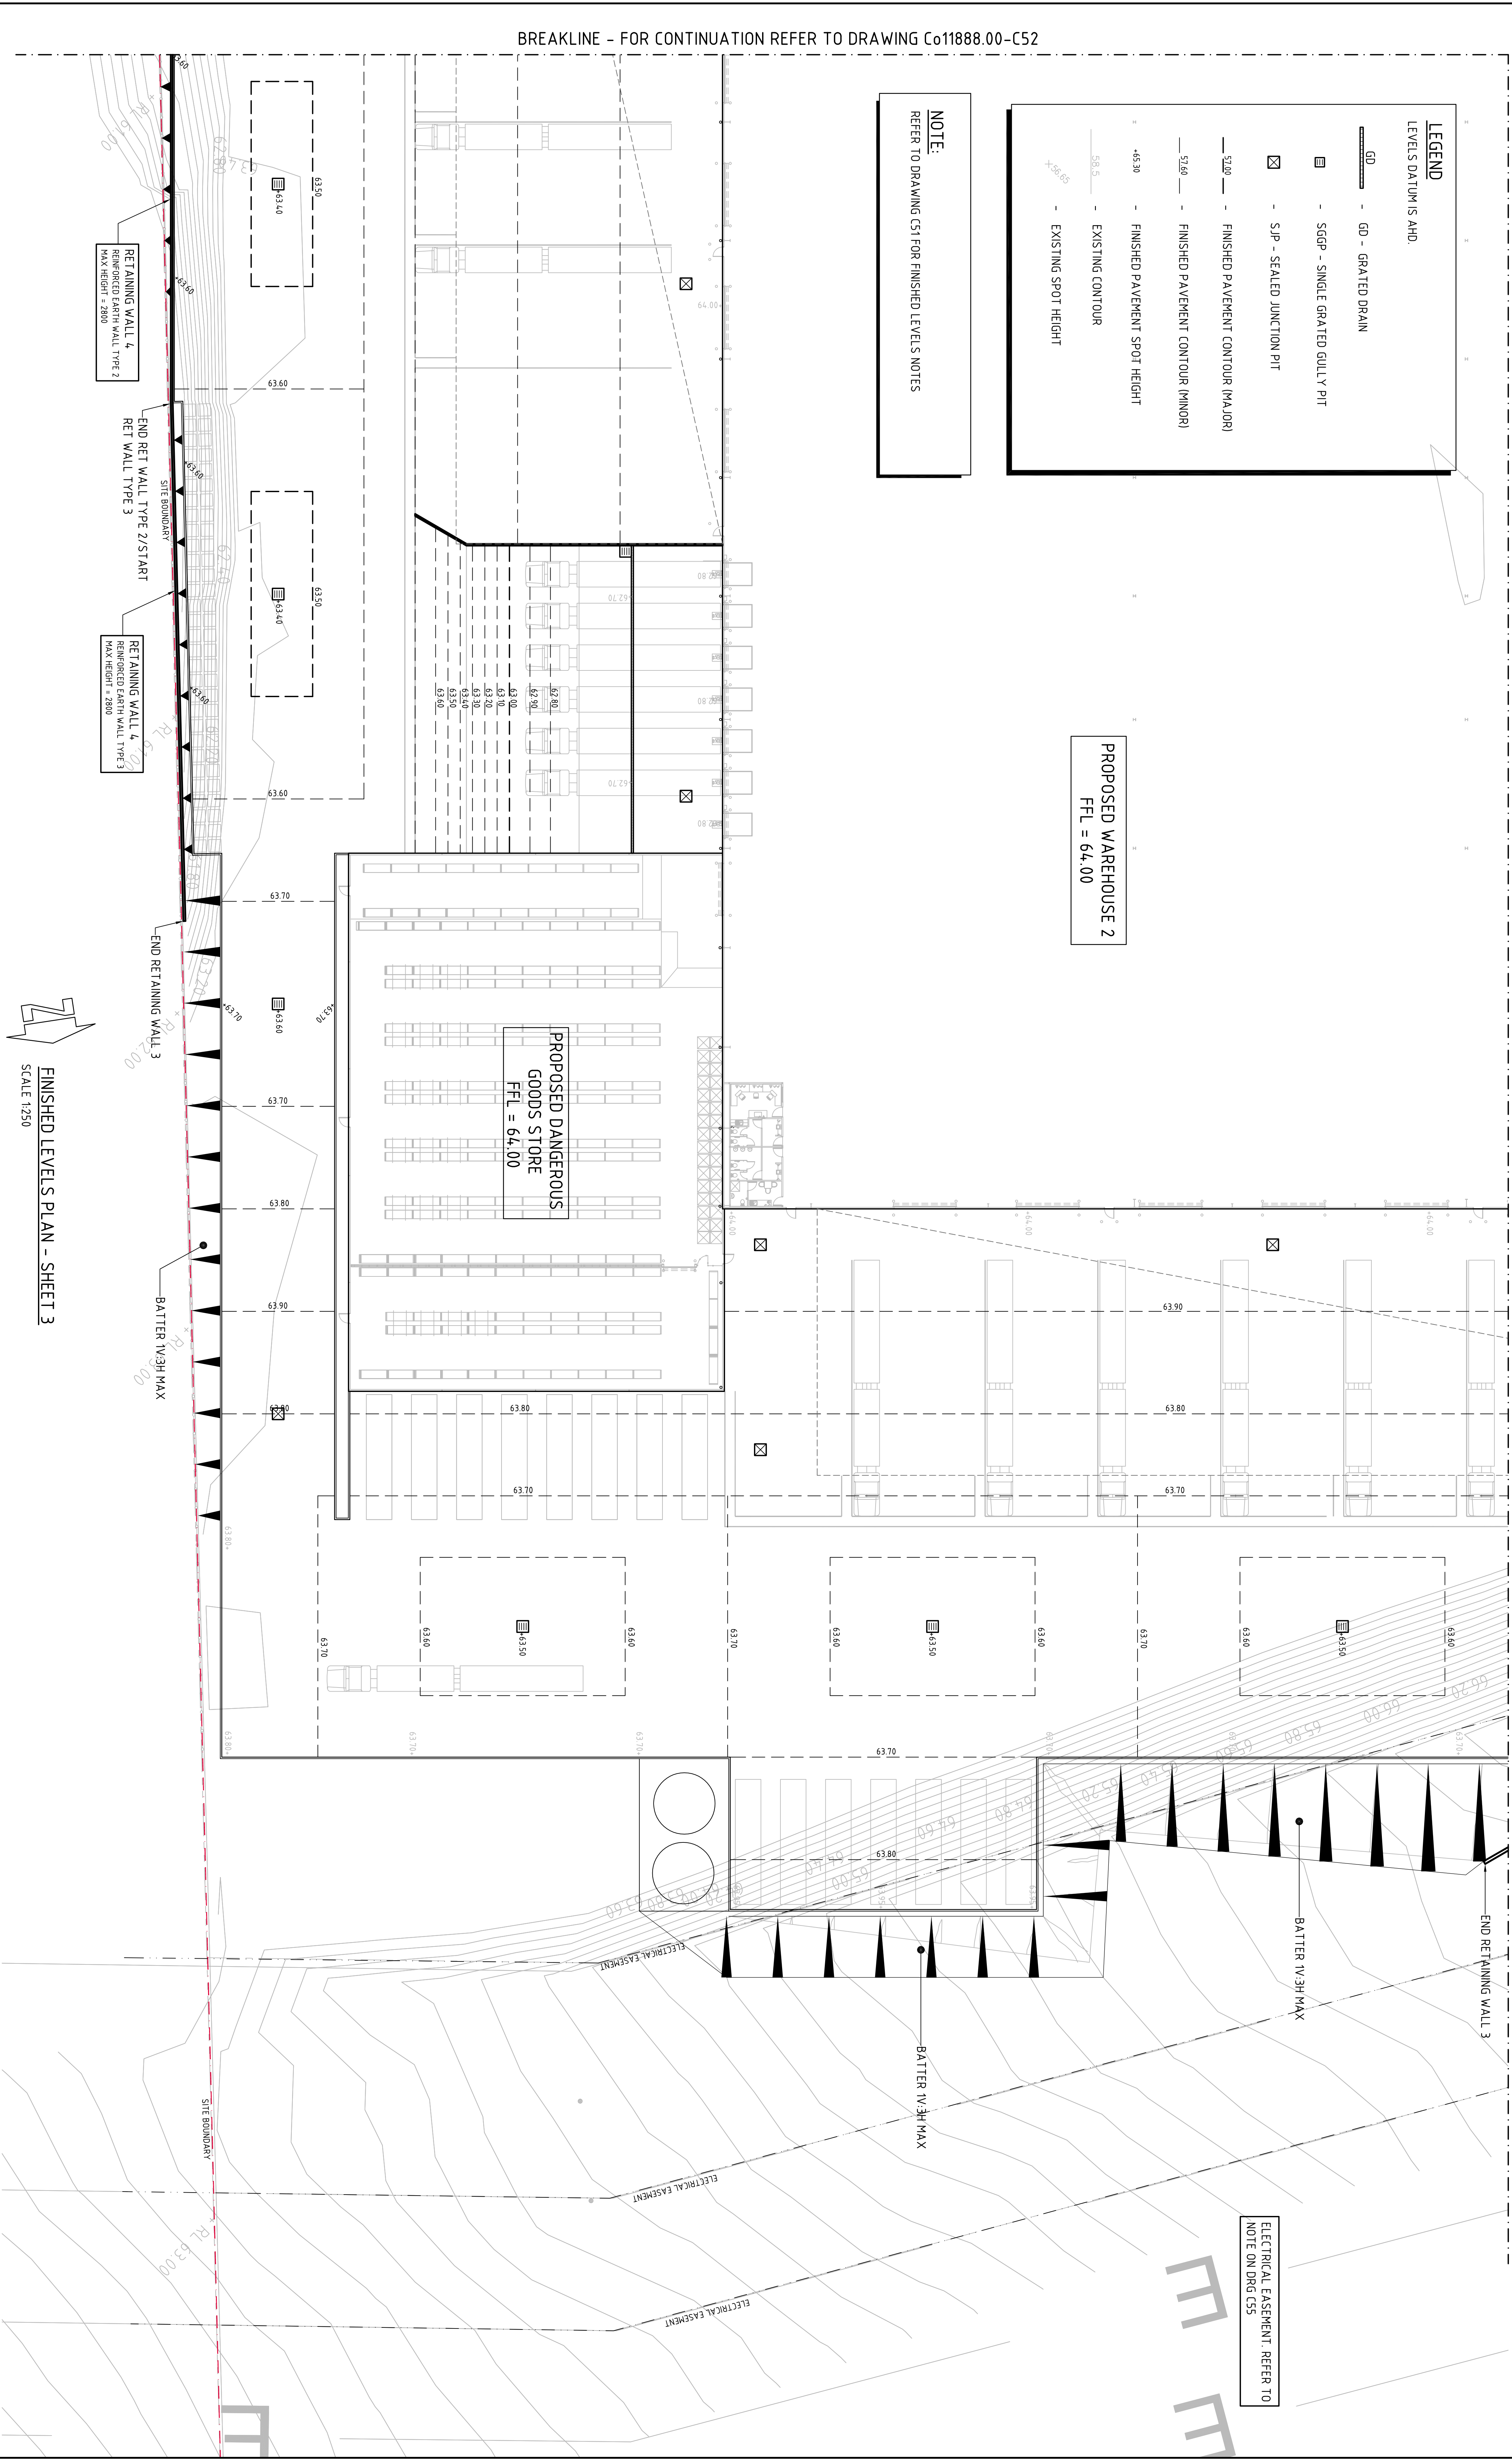


LEGEND
LEVELS DATUM IS AHD.

- GD - GRATED DRAIN
- SGGP - SINGLE GRATED GULLY PIT
- SJP - SEALED JUNCTION PIT
- FINISHED PAVEMENT CONTOUR (MAJOR)
- FINISHED PAVEMENT CONTOUR (MINOR)
- FINISHED PAVEMENT SPOT HEIGHT
- EXISTING CONTOUR
- EXISTING SPOT HEIGHT

NOTE:
REFER TO DRAWING C51 FOR FINISHED LEVELS NOTES

PROPOSED WAREHOUSE 2
FFL = 64.00

**PROPOSED DANGEROUS
GOODS STORE**
FFL = 64.00

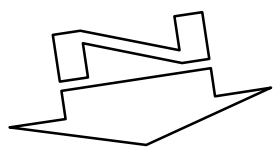

FINISHED LEVELS PLAN - SHEET 3
SCALE 1:250

FOR S75W APPLICATION

FOR S75W APPLICATION FOR INFORMATION ONLY				ARCHITECT AXIS ARCHITECTURE 4 / 112 CROUNULLA CROUNULLA, NSW 2230				CLIENT LOGOS PROPERTY GROUP SUITE 1202 / 167 MACQUARIE STREET SYDNEY, NSW 2000				PROJECT PROPOSED WAREHOUSE SUPER RETAIL GROUP 133-145 LENORE LANE, ERSKINE PARK, NSW				 Costin Roe Consulting Pty Ltd. Consulting Engineers Level 1, 8 Windmill Street Maitland Bay, Sydney NSW 2000 Tel: (02) 9591-7889 fax: (02) 9241-3781 email: maitland@costinroe.com.au				DRAWING TITLE FINISHED LEVELS PLAN SHEET 3			
AMENDMENTS				DATE				DATE				DATE				DRAWING No C011888.00-C53				ISSUE B			
AMENDMENTS				DATE				DATE				DATE				DRAWING No C011888.00-C53				ISSUE B			