


BREAKLINE - FOR CONTINUATION REFER TO DRAWING Co11888.00-C54

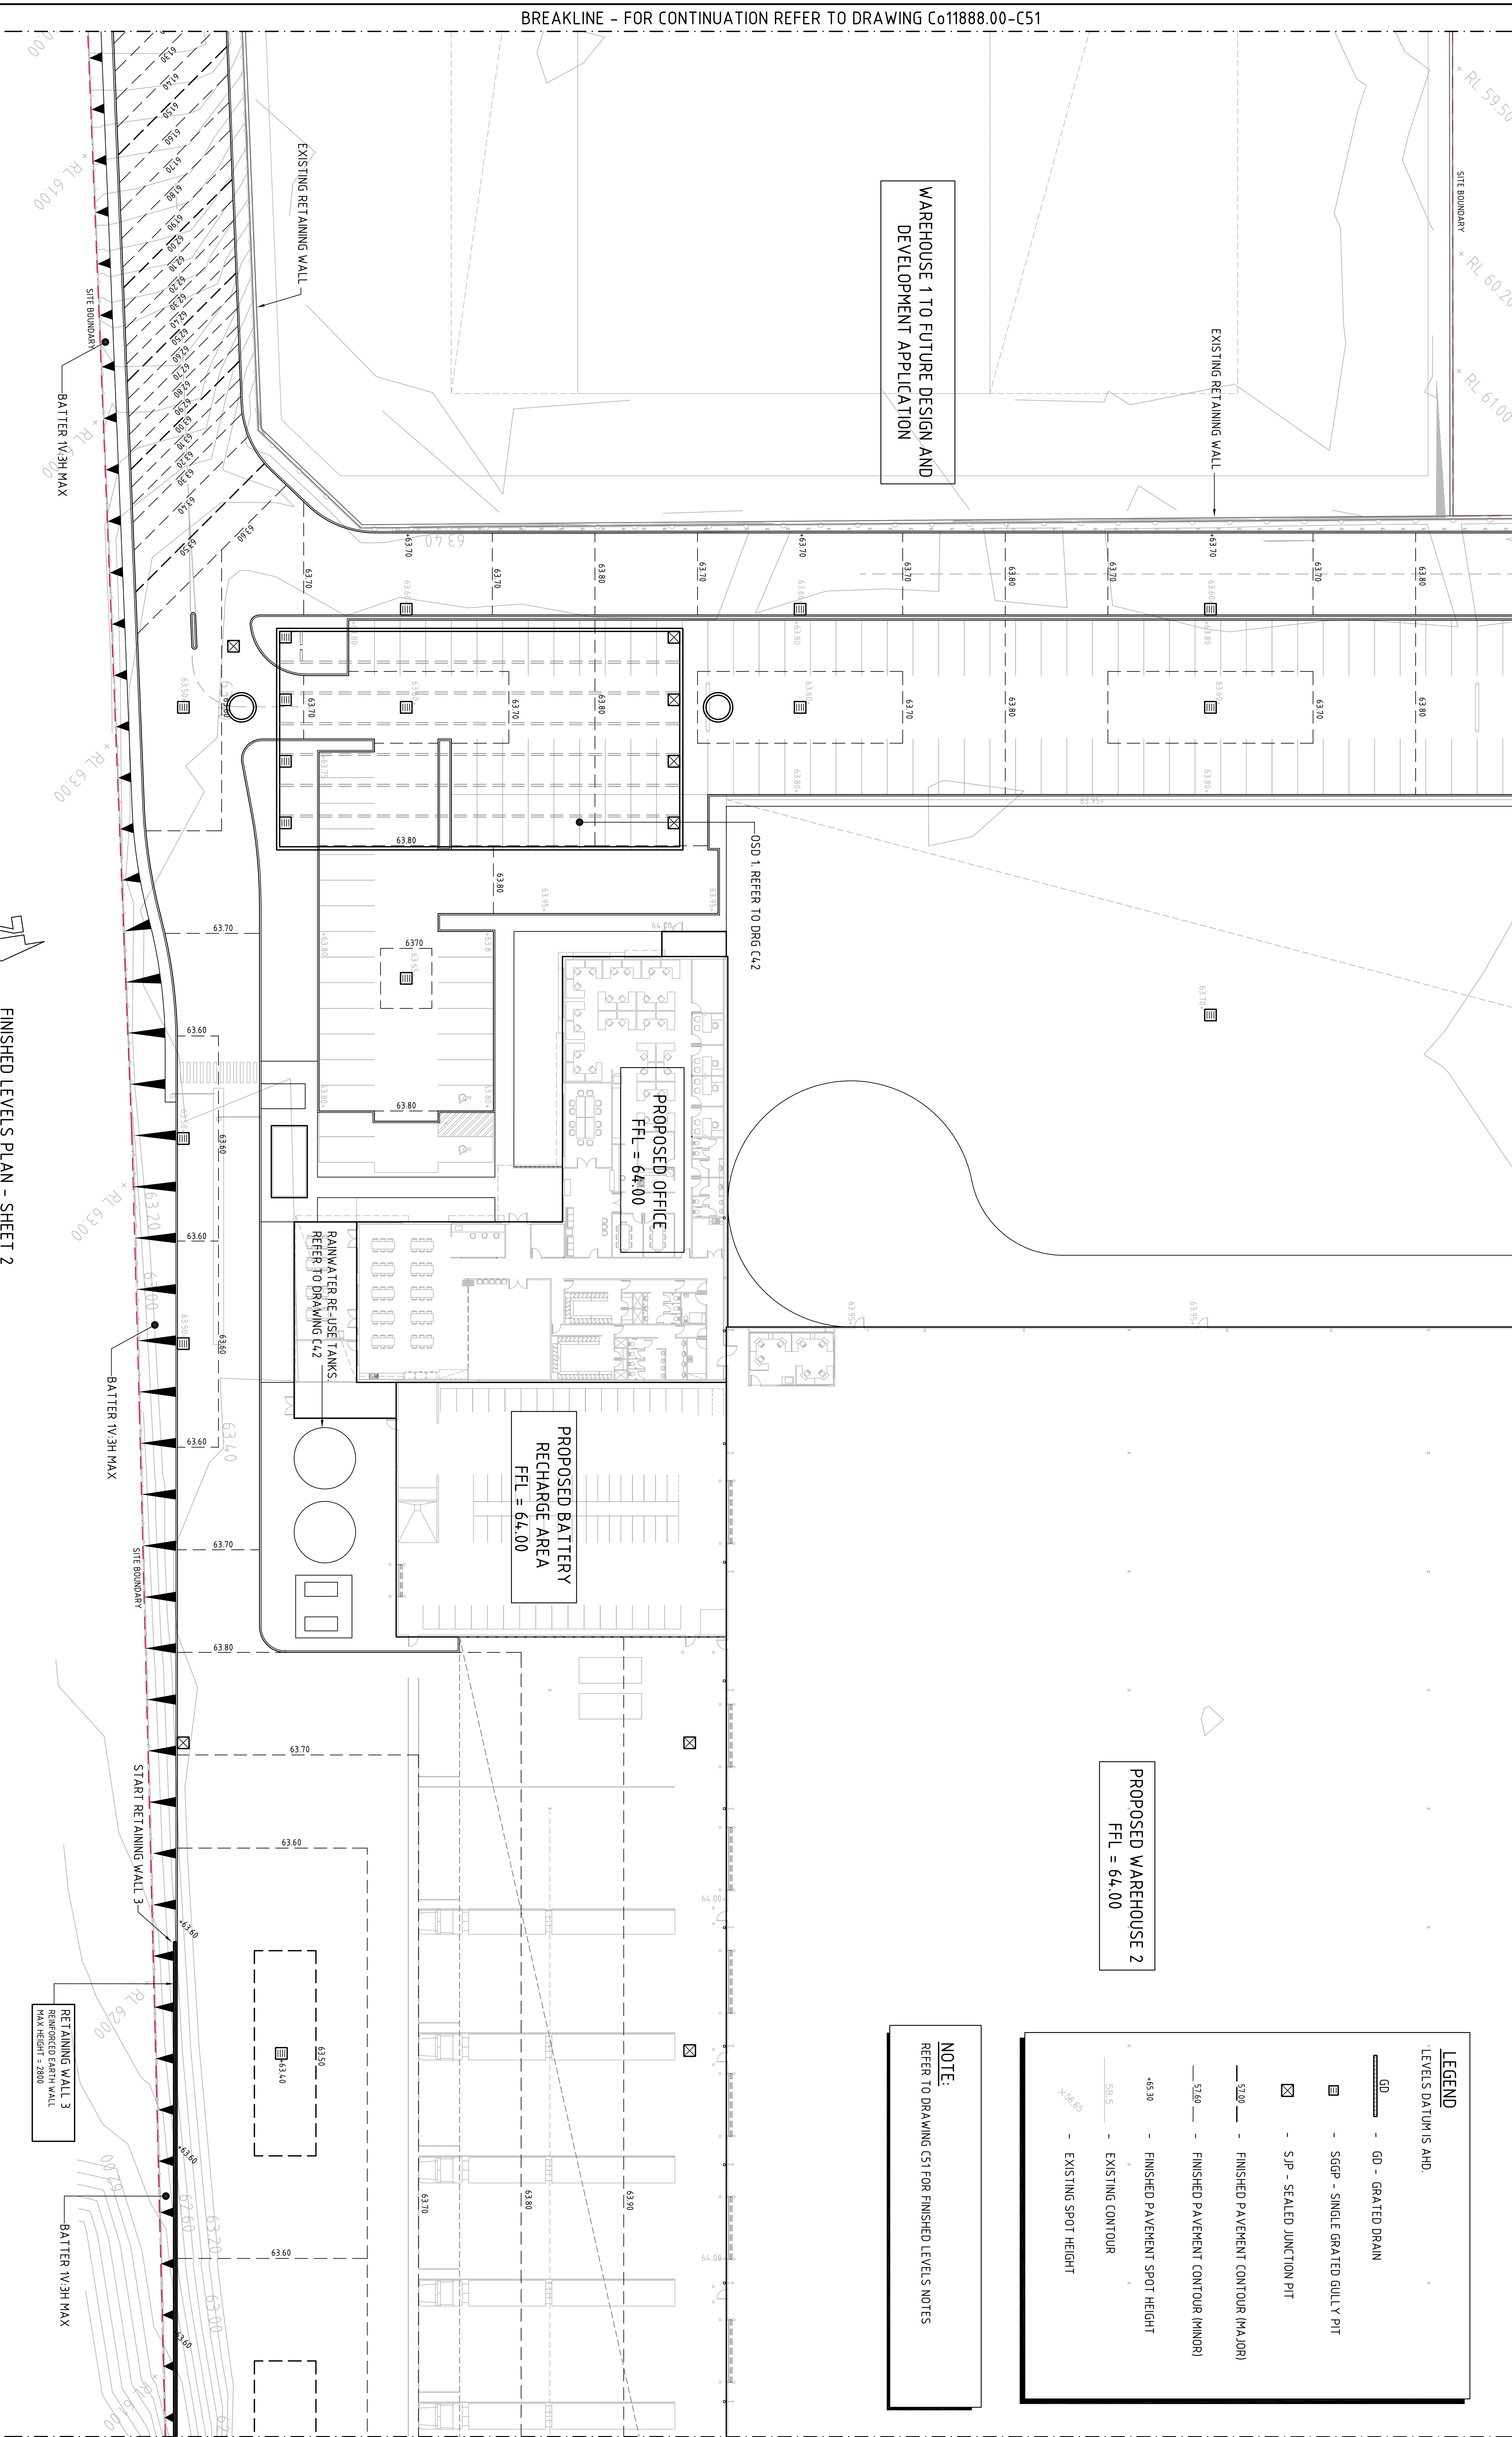

BREAKLINE - FOR CONTINUATION REFER TO DRAWING Co11888.00-C51

BREAKLINE - FOR CONTINUATION REFER TO DRAWING Co11888.00-C53

FOR SECTION 75W APPLICATION

[illegible]