



BREAKLINE - FOR CONTINUATION REFER TO DRAWING Co11888.00-C44

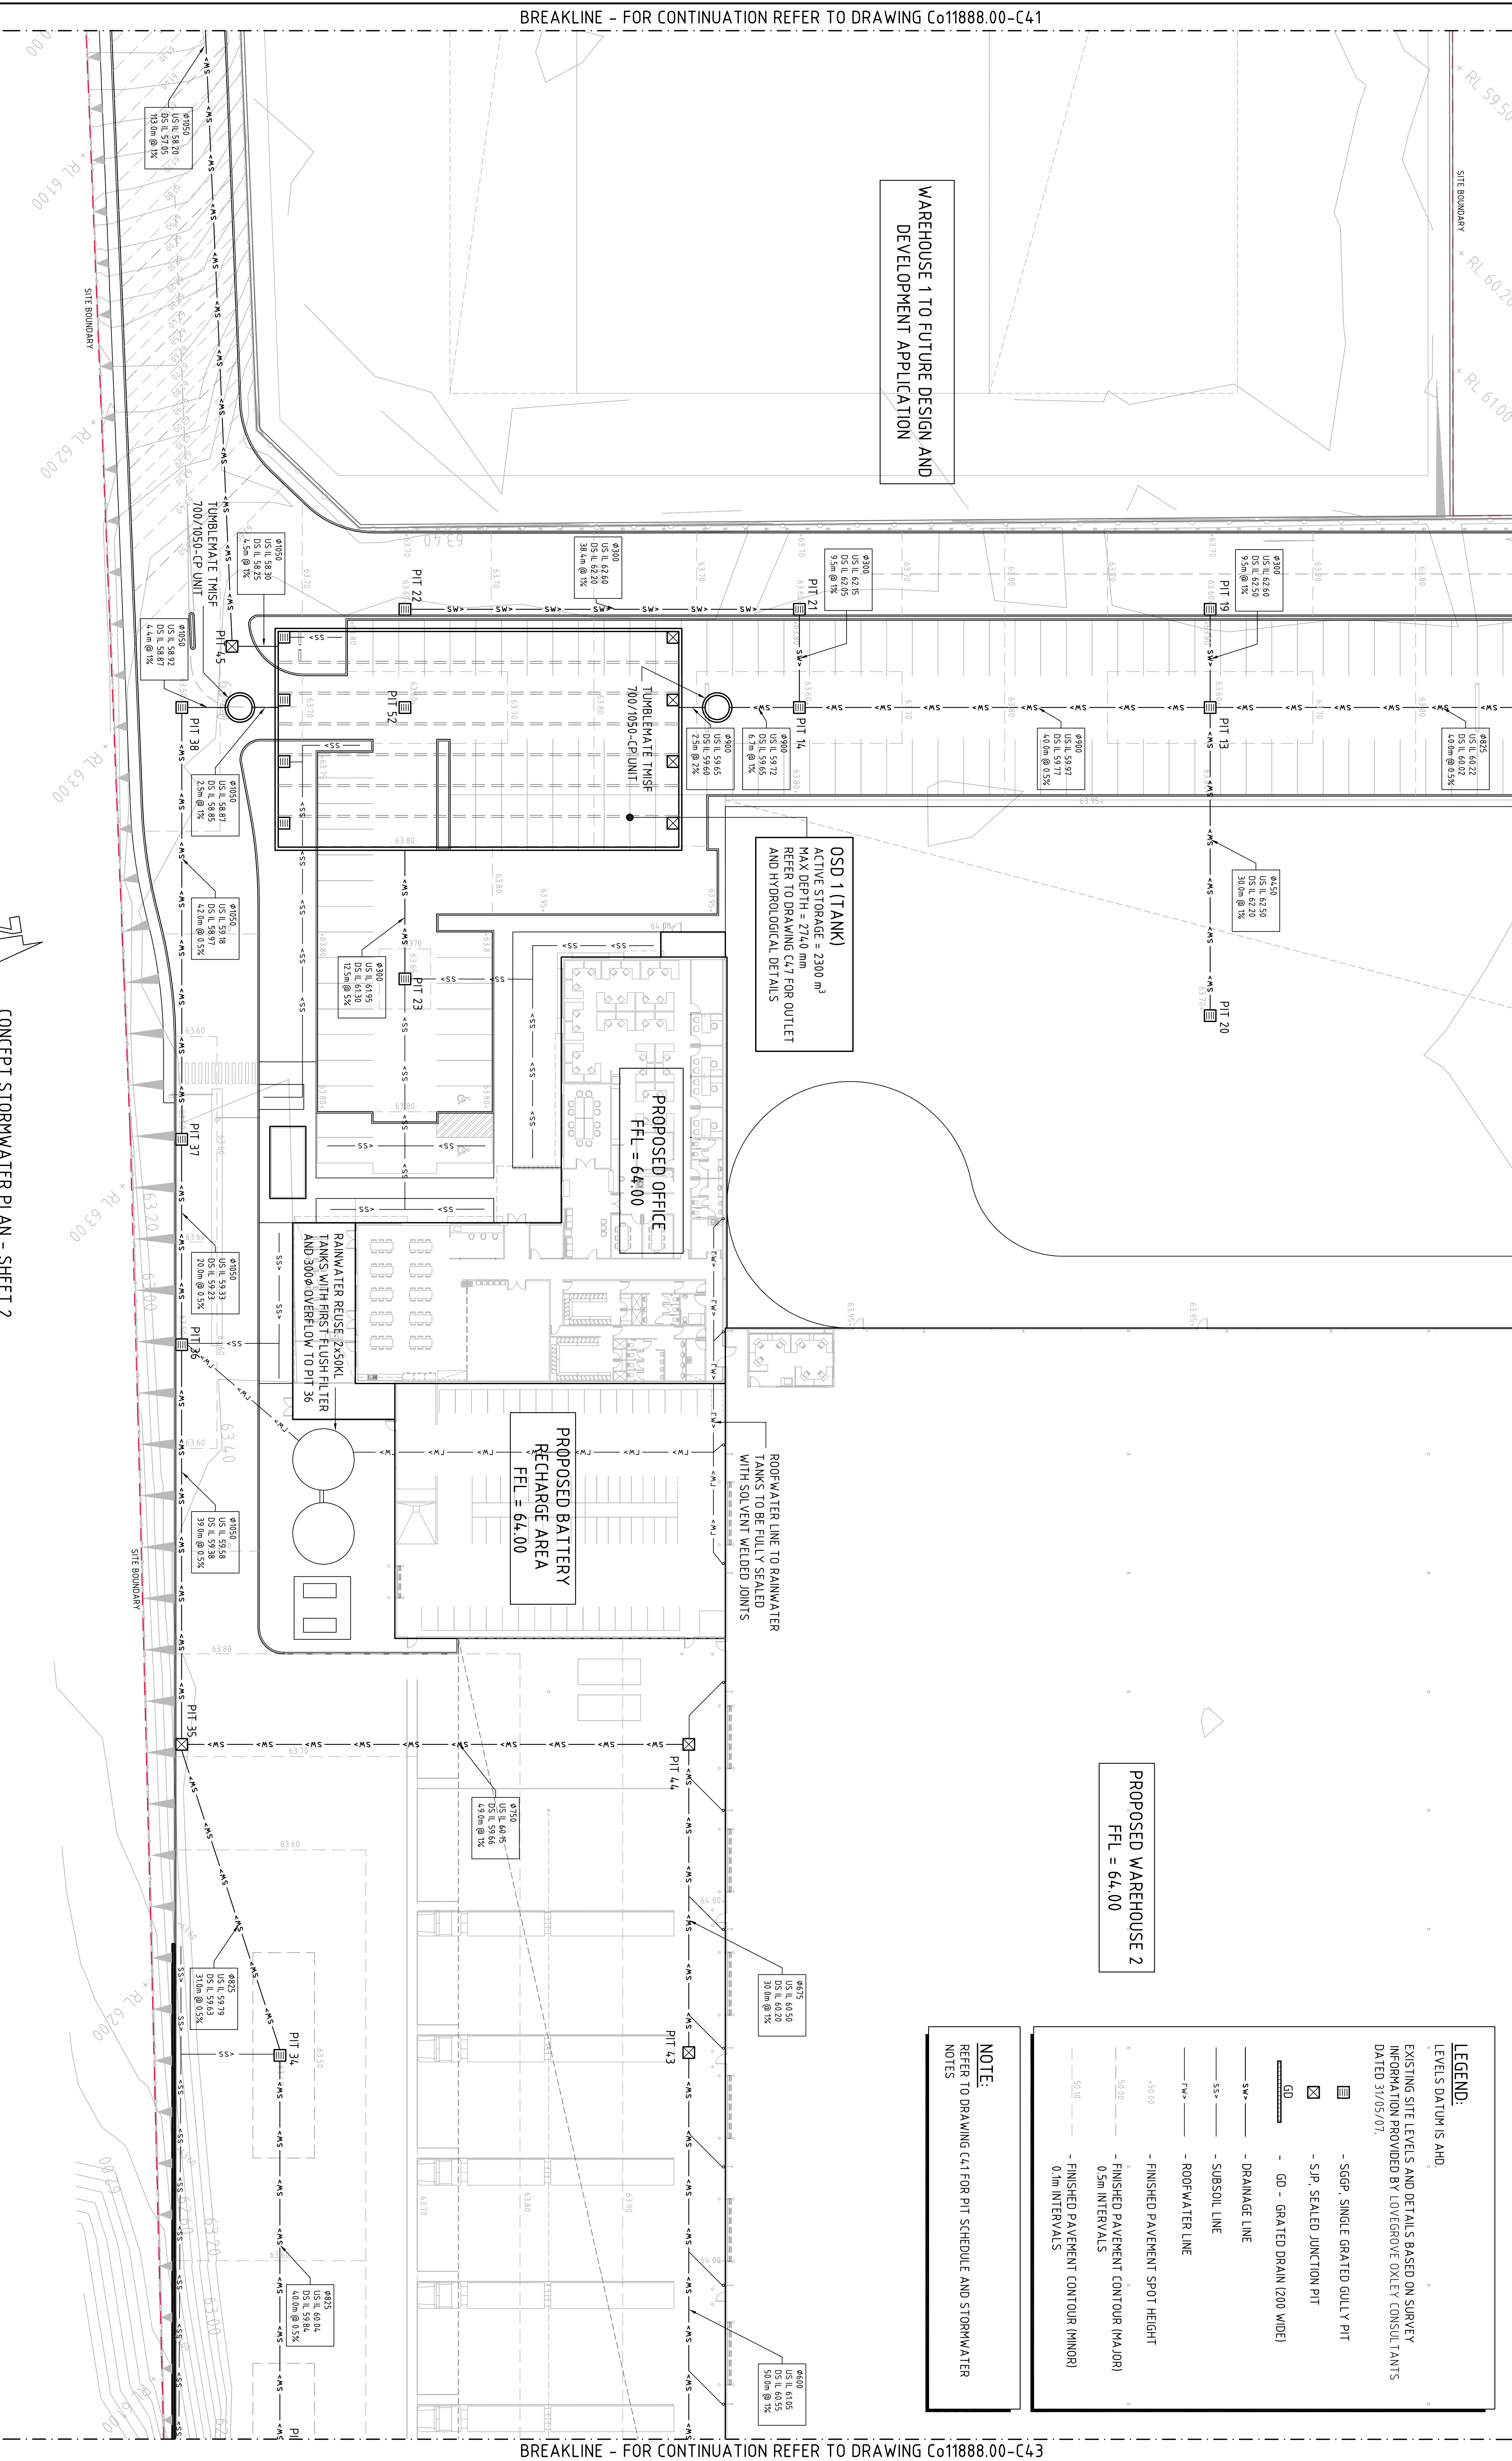

BREAKLINE - FOR CONTINUATION REFER TO DRAWING Co11888.00-C41

BREAKLINE - FOR CONTINUATION REFER TO DRAWING Co11888.00-C43

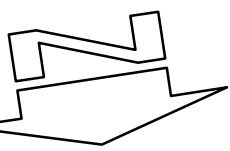

CONCEPT STORMWATER PLAN - SHEET 2  
SCALE 1:250

FOR SECTION 75W APPLICATION

|   |                                             |                       |                                                            |                                                                                         |                                                                                               |                                                   |                                         |                           |   |                                      |                                                     |            |
|---|---------------------------------------------|-----------------------|------------------------------------------------------------|-----------------------------------------------------------------------------------------|-----------------------------------------------------------------------------------------------|---------------------------------------------------|-----------------------------------------|---------------------------|---|--------------------------------------|-----------------------------------------------------|------------|
| FOR 75W APPLICATION<br>PIT R.L.S. LEVELS ADJUSTED<br>FOR 75W APPLICATION<br>FOR 75W APPLICATION<br>FOR INFORMATION ONLY | 14.02.13<br>25.11.12<br>9.11.12<br>30.10.12 | E<br>D<br>C<br>B<br>A | ARCHITECT<br>AXIS ARCHITECTURE<br>4 / 112 CRODULA NSW 2230 | CLIENT<br>LOGOS PROPERTY GROUP<br>SUITE 1202 / 167 MACQUARIE STREET<br>SYDNEY, NSW 2000 | PROJECT<br>PROPOSED WAREHOUSE<br>SUPER RETAIL GROUP<br>133-145 LENORE LANE, ERSKINE PARK, NSW | DESIGNED / DRAWN / DATE<br>H.W. / H.C. / 26.10.12 | CHECKED / SIZE SCALE<br>B.T. / AS SHOWN | CAD REF:<br>G01888.00-C42 | COSTIN ROE CONSULTING PTY LTD.<br>Consulting Engineers<br>Level 1, 8 Windmill Street<br>Maitland Bay, Sydney NSW 2000<br>email: maitland@costinroe.com.au @ | Volume In Engineering and Management | DRAWING TITLE<br>CONCEPT STORMWATER PLAN<br>SHEET 2 | ISSUE<br>E |
|---|---------------------------------------------|-----------------------|------------------------------------------------------------|-----------------------------------------------------------------------------------------|-----------------------------------------------------------------------------------------------|---------------------------------------------------|-----------------------------------------|---------------------------|---|--------------------------------------|-----------------------------------------------------|------------|