



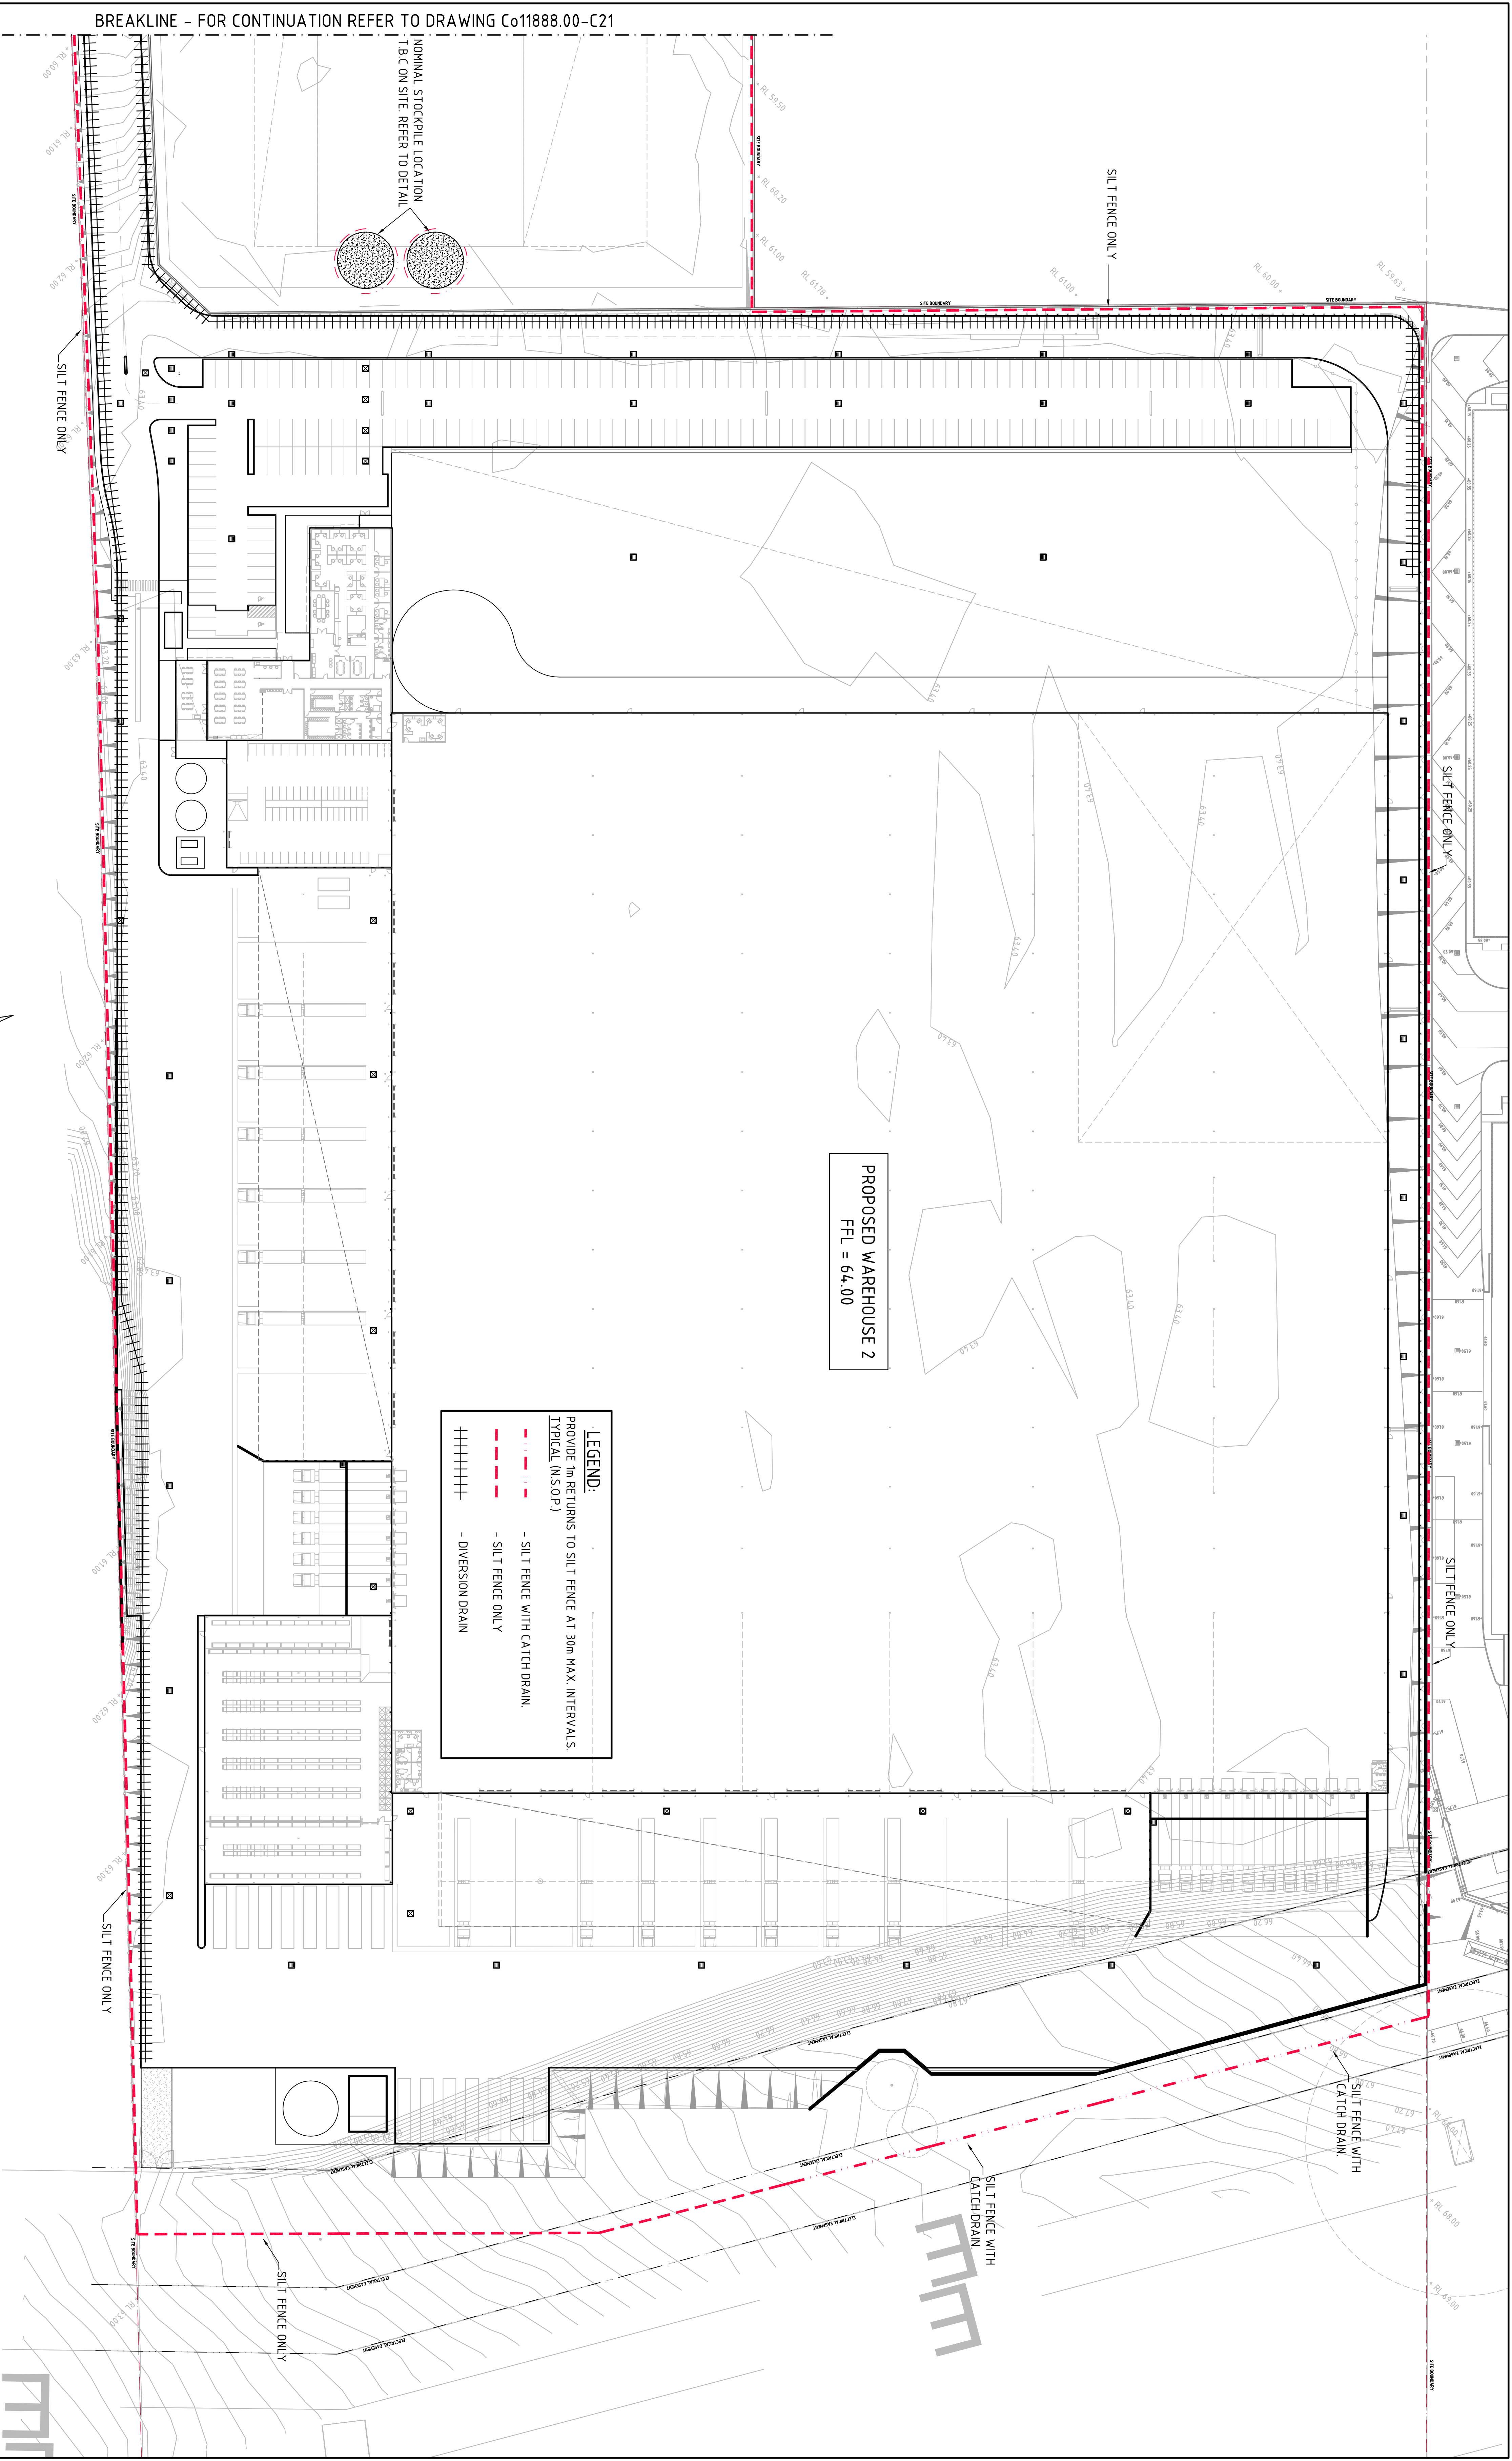

EROSION AND SEDIMENT CONTROL PLAN - SHEET 2
SCALE 1:250

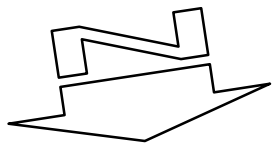

FOR S75W APPLICATION

FOR S75W APPLICATION				ARCHITECT				CLIENT				PROJECT				CONSULTING ENGINEERS				DRAWING TITLE			
FOR S75W APPLICATION				AXIS ARCHITECTURE				LOGOS PROPERTY GROUP				PROPOSED WAREHOUSE				Costin Roe Consulting Pty Ltd.				EROSION AND SEDIMENT CONTROL			
FOR S75W APPLICATION				4 / 112 CRONULLA				SUITE 1202 / 167 MACQUARIE STREET				SUPER RETAIL GROUP				Level 1, 8 Windmill Street				PLAN - SHEET 2			
FOR INFORMATION ONLY				CRONULLA, NSW 2230				SYDNEY, NSW 2000				133-145 LENORE LANE, ERSKINE PARK, NSW				Maitland Bay, Sydney NSW 2000				Cot11888.00-C22			
AMENDMENTS				DATE				DATE				DESIGNED DRAWN				email: maitland@costinroe.com.au				ISSUE			
				30/10/12				26/10/12				B1								C			
				A				B				CHECKED				Voice In Engineering and Management							
				ISSUE				ISSUE															