


- (B) PROPOSED EASEMENT TO DRAIN SEWER AND WATER 3 WIDE (SUBJECT TO FINAL DETAILED DESIGN)
 (E) PROPOSED EASEMENT TO DRAIN WATER VARIABLE WIDTH (SUBJECT TO FINAL DETAILED DESIGN)
 (F) PROPOSED EASEMENT FOR BUSHFIRE ASSET PROTECTION ZONE 10 WIDE (SUBJECT TO FINAL DETAILED DESIGN)

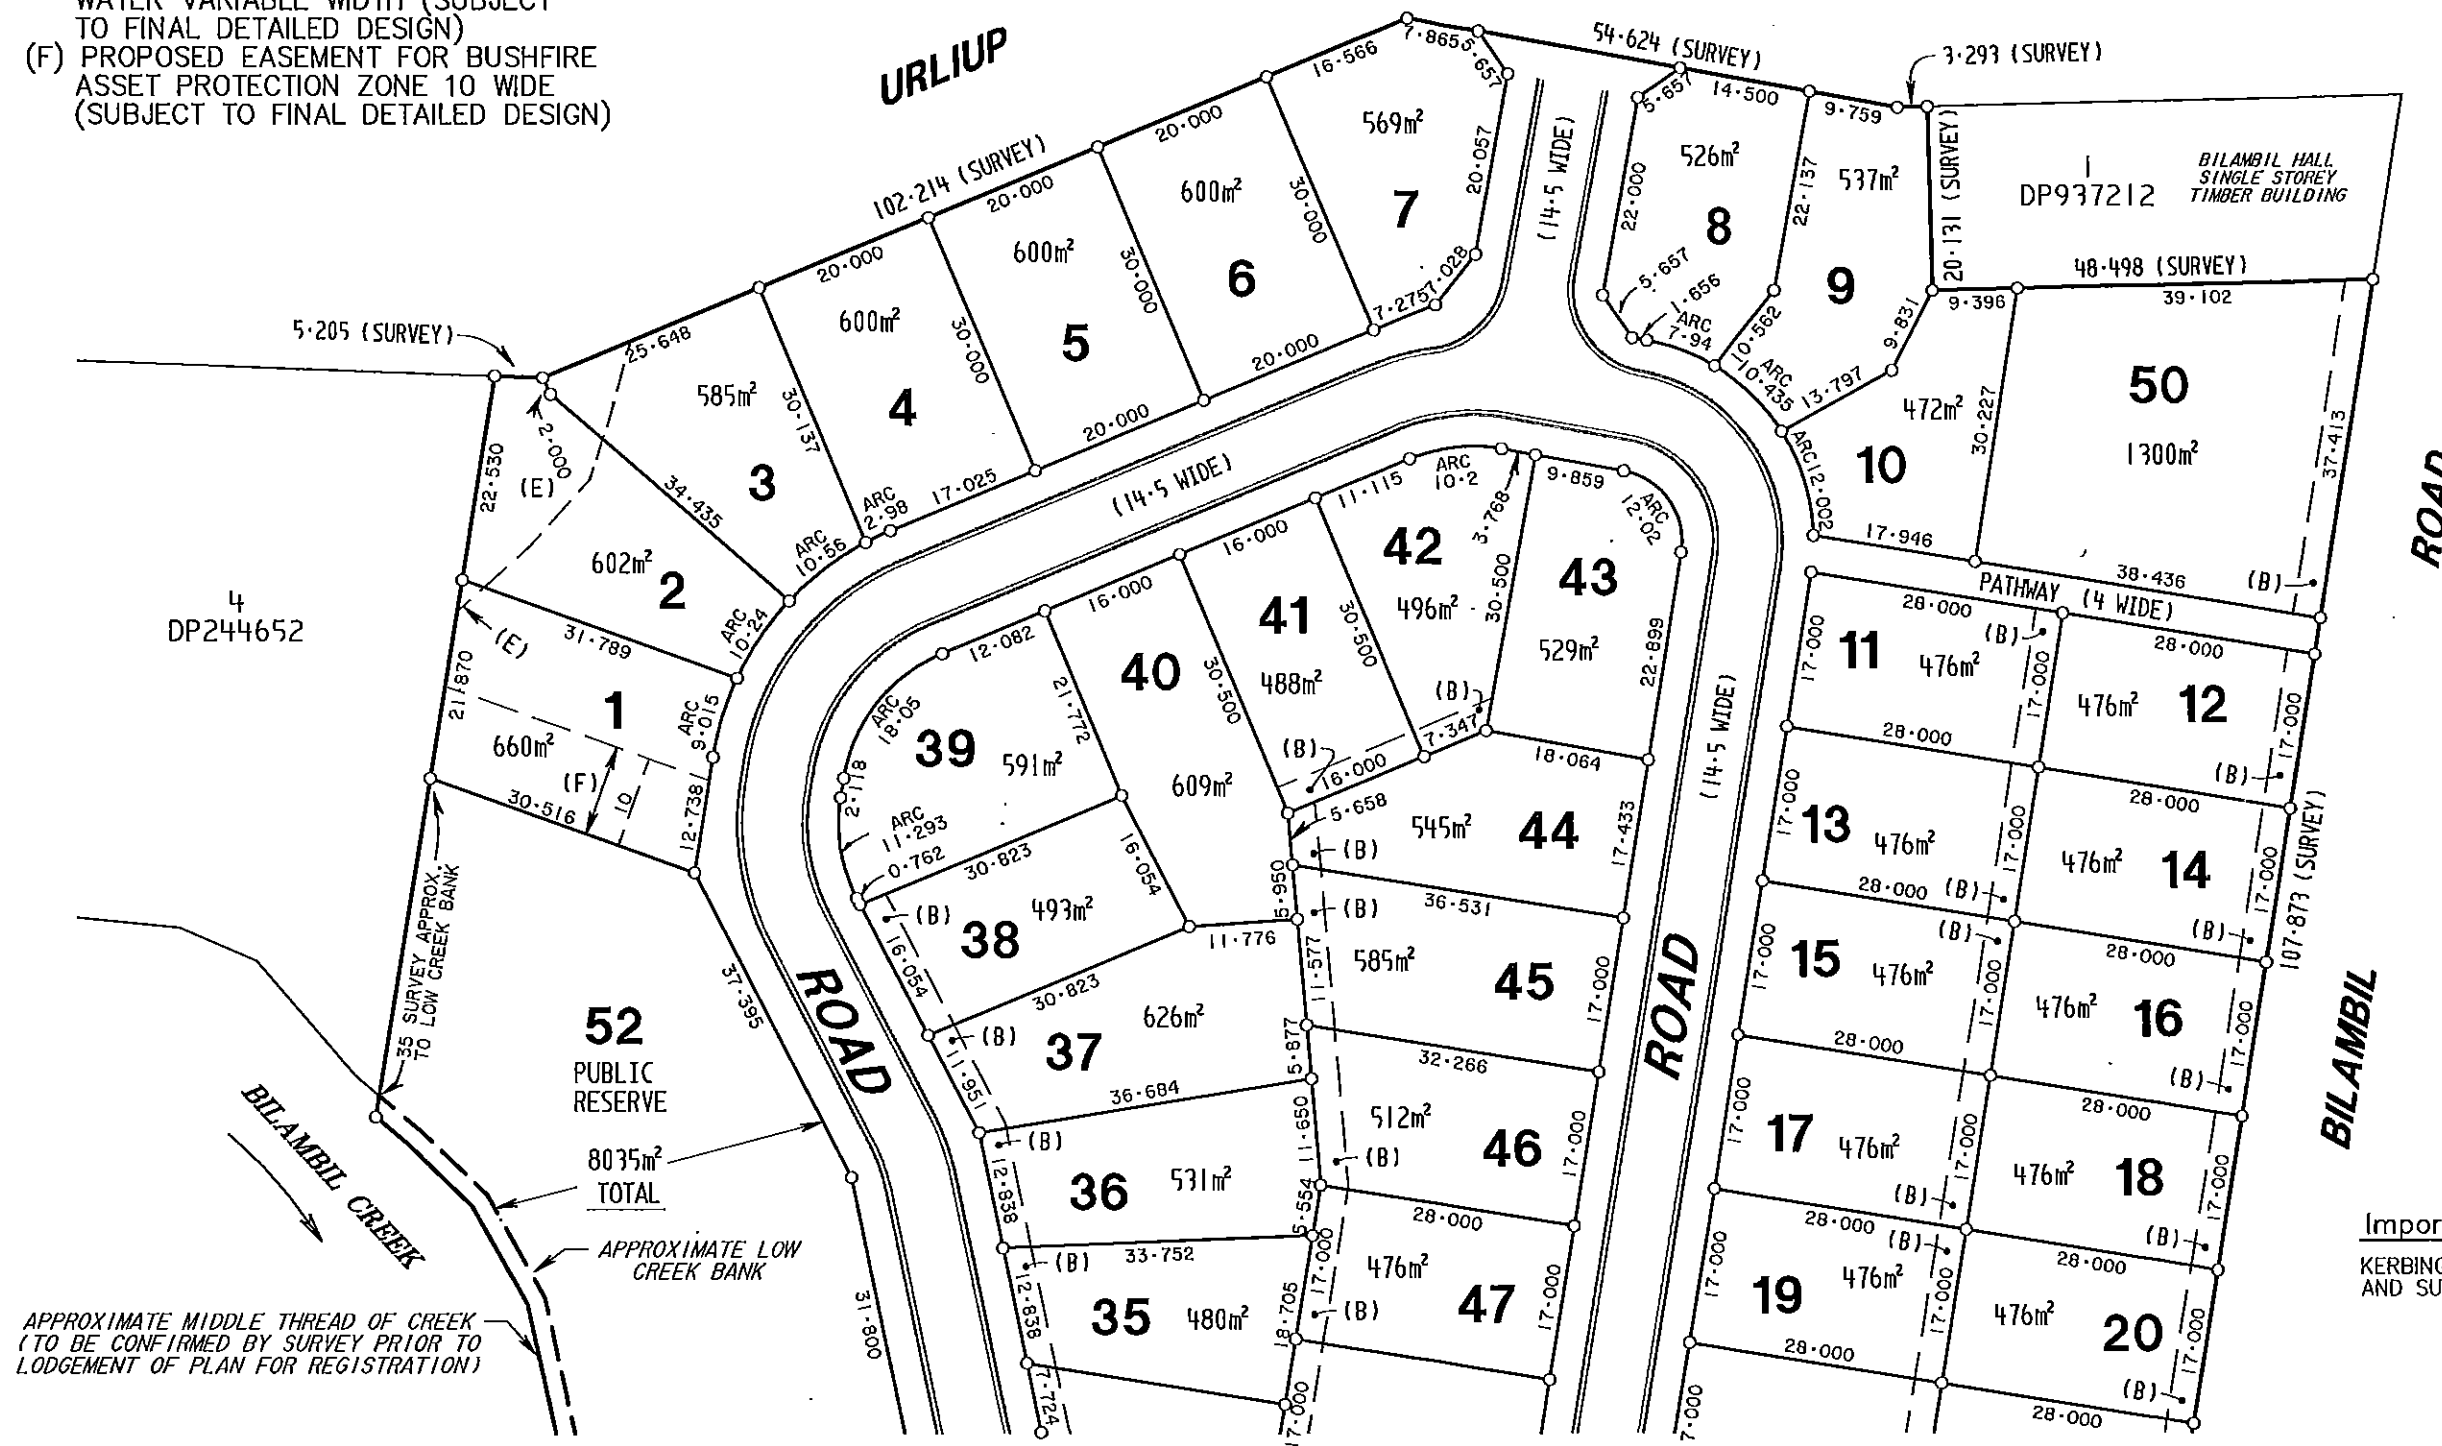

Important Notes:
 KERBING SHOWN IS INDICATIVE ONLY
 AND SUBJECT TO FINAL DETAILED DESIGN

SHEET 2 of 3

Rev K - 21/07/2010 - Amend Lots 1,2,3 & 52
 Rev J - 02/06/2010 - Amend Lots 30 & 51
 Rev I - 01/06/2010 - Amend Lots 1 & 52
 Rev H - 31/05/2010 - Amend Lots 1 & 52
 Rev G - 15/02/2010 - Amend Emt
 Rev F - 8/12/09 - Amend Creek Bdy
 Revision

Chk'd

JACKSON INTERNATIONAL PTY LTD

Important Notes: (THIS NOTE IS AN INTEGRAL PART OF THIS PLAN)

THE PROPOSED LOT BOUNDARIES, NUMBERS, AREAS AND DIMENSIONS AS SHOWN HEREON ARE PRELIMINARY ONLY AND ARE SUBJECT TO FINAL DESIGN, LOCAL AUTHORITY APPROVAL AND REGISTRATION IN THE DEPARTMENT OF LANDS NSW.

Sheet Layout

SHEET 2

SHEET 3

IMPORTANT NOTE:



ALL UNDERGROUND SERVICES SHOULD BE LOCATED ON SITE BY RELEVANT AUTHORITIES BEFORE ANY WORK IS COMMENCED.

PROPOSED SUBDIVISION PLAN

Of Lots 2 and 3 in DP244652

Bilambil Road, Bilambil Village

Parish of TERRANORA County of ROUS

J: \15300\15337\Projects\17154D-K.pro

Scale
 1 : 800
 @ A3

Level Datum

F.Bk

L.Bk

Drawn

MES

Chk'd

Ref. No.
 T15337

Date
 31/07/08

Drawing No./Size
 17154 D

Rev.
 K

B & P SURVEYS
 CONSULTING SURVEYORS

ABN 55 01017236

30 Beryl Street
 Tweed Heads, NSW, 2485, Australia
 Telephone: (07) 5536 3611
 Fax: (07) 5536 3701
 Email: tweed@bpsurveys.com.au
 Webpage: www.bpsurveys.com.au

Offices Also At: Surfers Paradise Murwillumbah
 Ph. (07) 55390499 Ph. (02) 66721924



A QUALITY ASSURED COMPANY



APPROXIMATE MIDDLE THREAD OF CREEK
(TO BE CONFIRMED BY SURVEY PRIOR TO
LODGE MENT OF PLAN FOR REGISTRATION)



CREEK

BILAMBIL

52
PUBLIC
RESERVE

8035m²
TOTAL

50
APPROX

APPROXIMATE LOW
CREEK BANK

EASEMENT FOR
TRANSMISSION LINE
40 WIDE (DP564075)

APPROXIMATE MIDDLE THREAD OF CREEK
(TO BE CONFIRMED BY SURVEY PRIOR TO
LODGE MENT OF PLAN FOR REGISTRATION)

36.829

HOGANS

Proposed Sewer
Pump Station
(Subject to Final
Detailed Design)

ROAD

DP244652

EASEMENT FOR TRANSMISSION
LINE 40 WIDE (DP564075)

DP240847

DP772273

- (B) PROPOSED EASEMENT TO DRAIN
SEWER AND WATER 3 WIDE (SUBJECT
TO FINAL DETAILED DESIGN)
- (C) PROPOSED RESTRICTION ON TITLE
TO PROVIDE ADDITIONAL VISITOR
CARPARK ONSITE (SUBJECT TO FINAL
DETAILED DESIGN)
- (E) PROPOSED EASEMENT TO DRAIN
WATER VARIABLE WIDTH (SUBJECT
TO FINAL DETAILED DESIGN)

Important Notes:

KERBING SHOWN IS INDICATIVE ONLY
AND SUBJECT TO FINAL DETAILED DESIGN

Rev K - 21/07/2010 - Amend Lots 1,2,3 & 52
Rev J - 02/06/2010 - Amend Lots 30 & 51
Rev I - 01/06/2010 - Amend Lots 1 & 52
Rev H - 31/05/2010 - Amend Lots 1 & 52
Rev G - 15/02/2010 - Amend Emt
Rev F - 8/12/09 - Amend Creek Bdy
Revision

Registered Proprietors

JACKSON INTERNATIONAL PTY LTD

Chk'd

Important Notes: (THIS NOTE IS AN INTEGRAL PART OF THIS PLAN)

THE PROPOSED LOT BOUNDARIES, NUMBERS, AREAS AND
DIMENSIONS AS SHOWN HEREON ARE PRELIMINARY ONLY
AND ARE SUBJECT TO FINAL DESIGN, LOCAL AUTHORITY
APPROVAL AND REGISTRATION IN THE DEPARTMENT OF
LANDS NSW.

Sheet Layout

SHEET 2

SHEET 3

IMPORTANT NOTE:



ALL UNDERGROUND SERVICES
SHOULD BE LOCATED ONSITE
BY RELEVANT AUTHORITIES
BEFORE ANY WORK IS COMMENCED.

PROPOSED SUBDIVISION PLAN

Of Lots 2 and 3 in DP244652

Bilambil Road, Bilambil Village

Parish of TERRANORA

County of ROUS

J:\15300\15337\Projects\17154D-K.pro

Scale
1 : 800
@ A3

Level Datum

F.Bk

L.Bk

Drawn

MES

Chk'd

B & P SURVEYS CONSULTING SURVEYORS

ABN: 55 010117236

30 Beryl Street
Tweed Heads, NSW, 2485, Australia
Telephone: (07) 5536 3611
Fax: (07) 5536 3701
Email: tweed@bpsurveys.com.au
Webpage: www.bpsurveys.com.au

Offices Also At: Surfers Paradise Murwillumbah
Ph. (07) 55390499 Ph. (02) 66721924



A QUALITY ASSURED COMPANY



Ref. No.
T15337

Date
31/07/08

Drawing No./Size
17154 D

Rev.
K

SHEET 3 of 3