


Daytime LAeq(15hour) Noise Contour Plots

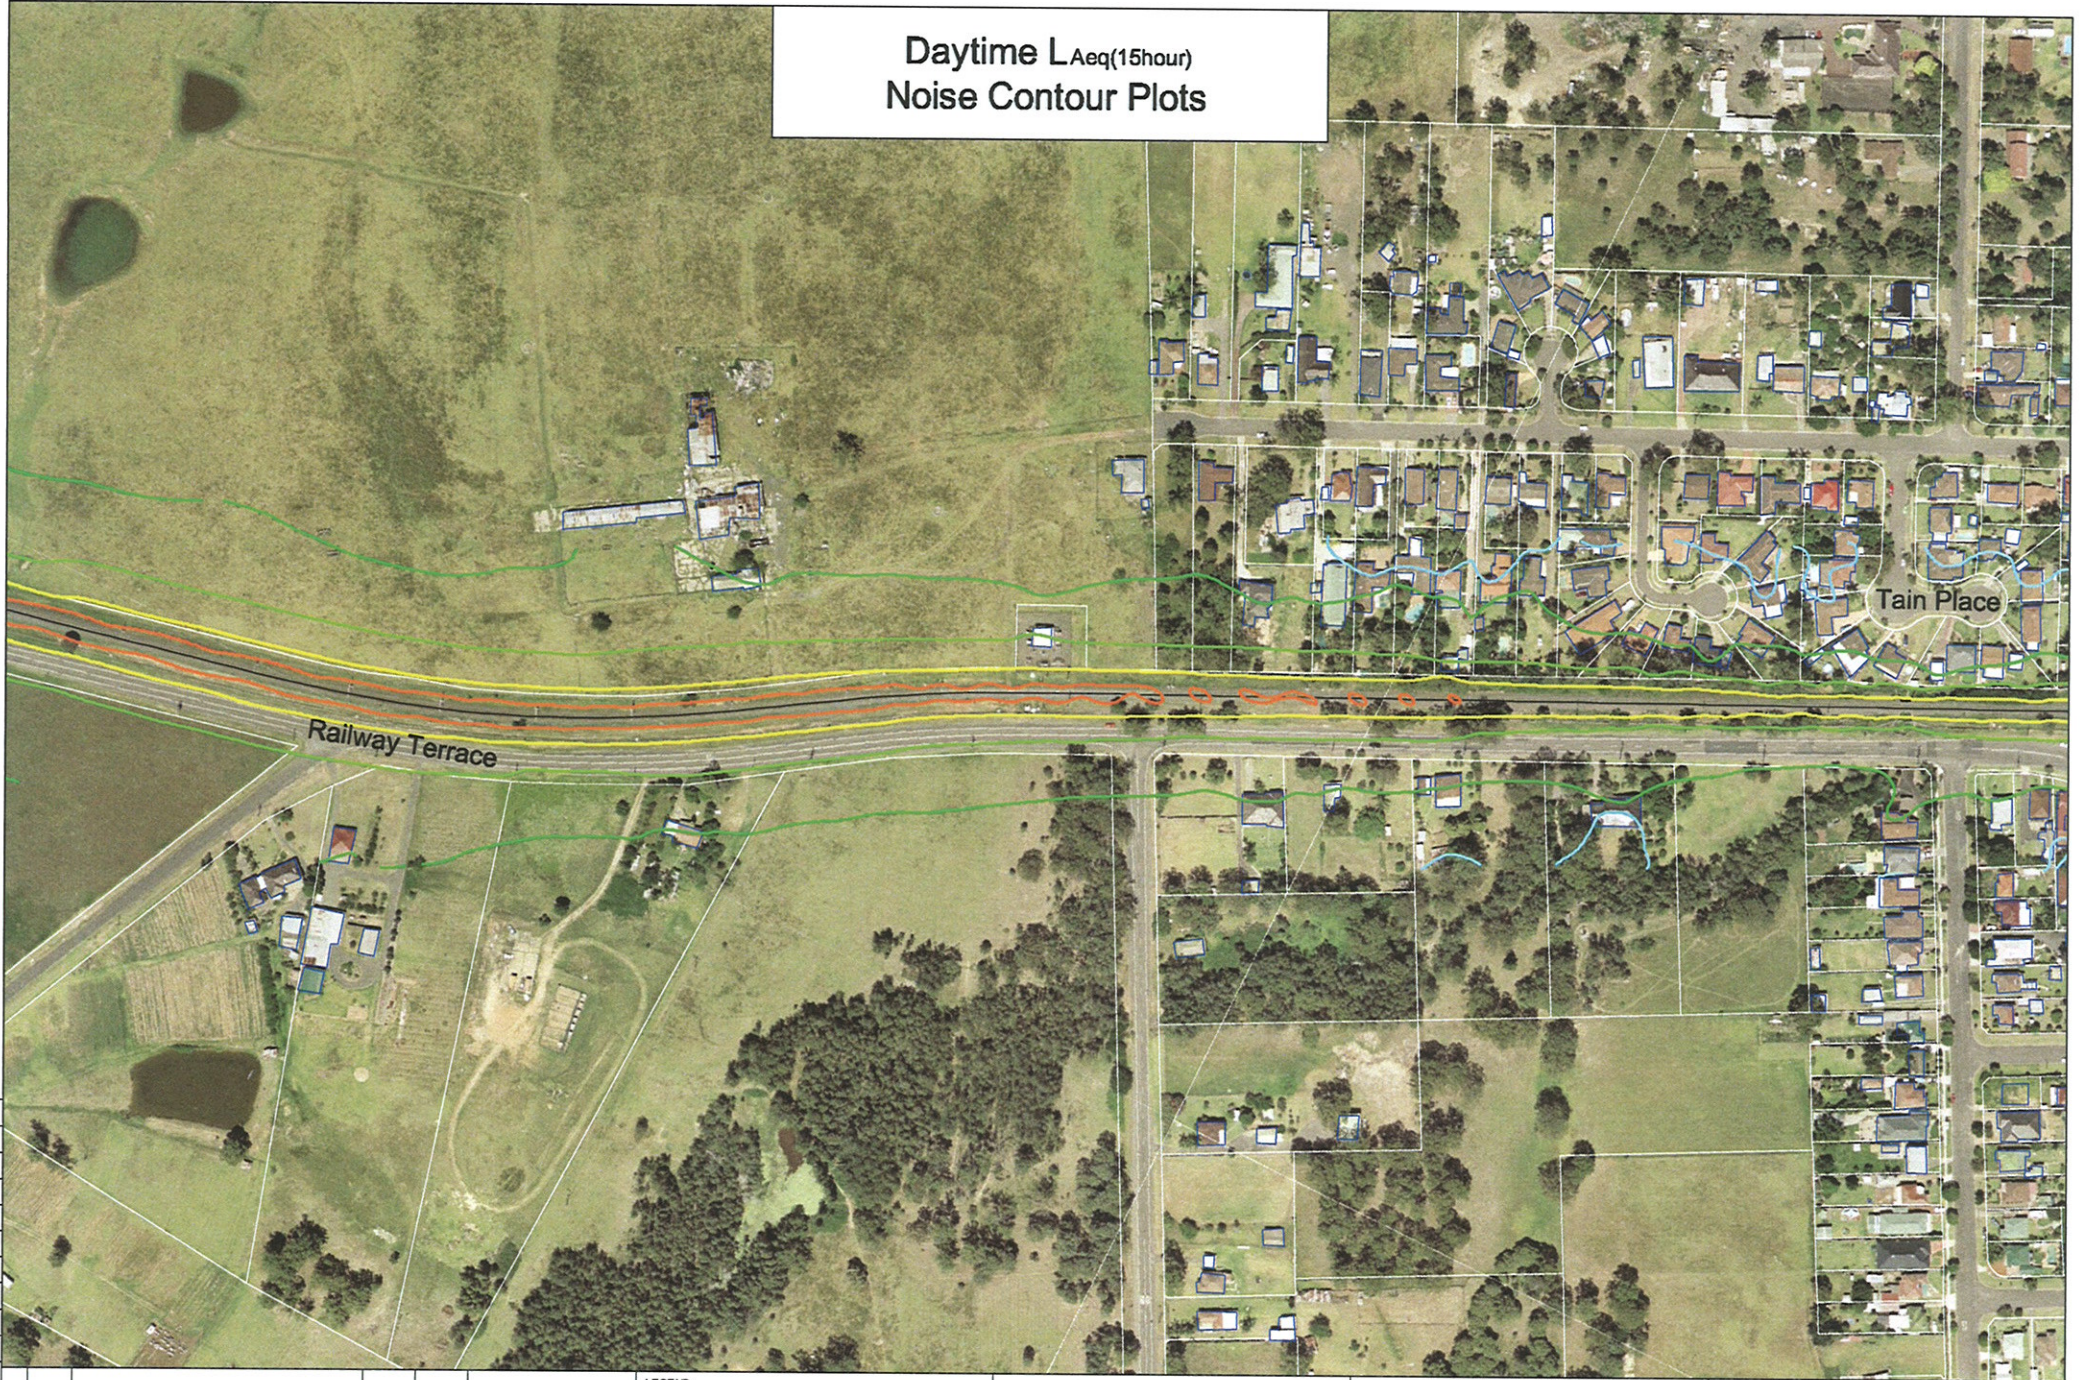


75 mm ON ORIGINAL

3	16/12/11	General Issue
2	17/10/10	General Issue
1	17/10/10	General Issue
1	15/10/11	General Issue

REV.	DATE	PREPARED / ISSUE DESCRIPTION
3	16/12/11	General Issue
2	17/10/10	General Issue
1	17/10/10	General Issue
1	15/10/11	General Issue

REL	AP
ALM	AP
ACP	CPM

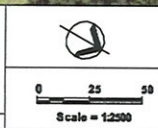

80 dBA LAeq(15hour)	60 dBA LAeq(15hour)
75 dBA LAeq(15hour)	55 dBA LAeq(15hour)
70 dBA LAeq(15hour)	50 dBA LAeq(15hour)
65 dBA LAeq(15hour)	45 dBA LAeq(15hour)



Heggles Pty Ltd
2 Llanosin Street
Lane Cove NSW 2209 Australia
PO Box 176 Lane Cove NSW 1505
Email address: enquiries@heggles.com.au
Telephone 02 9427 8100 Facsimile 02 9427 8200

FILE NAME
10-5050 Appendix G 2007 LAeq(15hr) 20090318.dwg

10-5050 Quakers Hill to Vineyard
Appendix G - Noise Contour Plots
Existing Situation (Year 2007)

DRAWING No.
11-5851R3-G-114

REVISION
3

Daytime LAeq(15hour) Noise Contour Plots

Bridge St

Schofields Station

75 mm ON ORIGINAL

3	14/11/13	General Issue	N/A	AP
2	13/10/13	General Issue	ALM	AP
1	13/10/13	General Issue	ALM	AP
0	13/10/13	General Issue	ALM	AP
REV.	DATE	AMENDMENT / ISSUE DESCRIPTION	PREPARED	CHECKED



0 25 50
Scale = 1:2500

80 dBA LAeq(15hour)	60 dBA LAeq(15hour)
75 dBA LAeq(15hour)	55 dBA LAeq(15hour)
70 dBA LAeq(15hour)	50 dBA LAeq(15hour)
65 dBA LAeq(15hour)	45 dBA LAeq(15hour)

Heggles Pty Ltd
2 Lincoln Street
Lane Cove NSW 2006 Australia
PO Box 176 Lane Cove NSW 1505
Email address: sydney@heggles.com.au
Telephone 02 9427 8100 Facsimile 02 9427 8200

FILE NAME
10-5050 Appendix G 2007 LAeq15hr 20080318.dwg

10-5050 Quakers Hill to Vineyard
Appendix G - Noise Contour Plots
Existing Situation (Year 2007)

DRAWING NO.
11-585R3-G-815

REVISION
3