

Daytime LAeq(15hour) Noise Contour Plots


70 mm ON ORIGINAL

0 10 15 20 25 30 35 40 45 50 55 60 65 70 75

3	11/11/18	General Issue	RL	AP
1	12/11/18	General Issue	ALM	AP
1	15/11/18	General Issue	ALP	AP
0	REV.	DATE	AMENDMENT / ISSUE DESCRIPTION	PREPARED
				CHECKED



LEGEND:	
80 dBA LAeq(15hour)	60 dBA LAeq(15hour)
75 dBA LAeq(15hour)	55 dBA LAeq(15hour)
70 dBA LAeq(15hour)	50 dBA LAeq(15hour)
65 dBA LAeq(15hour)	45 dBA LAeq(15hour)

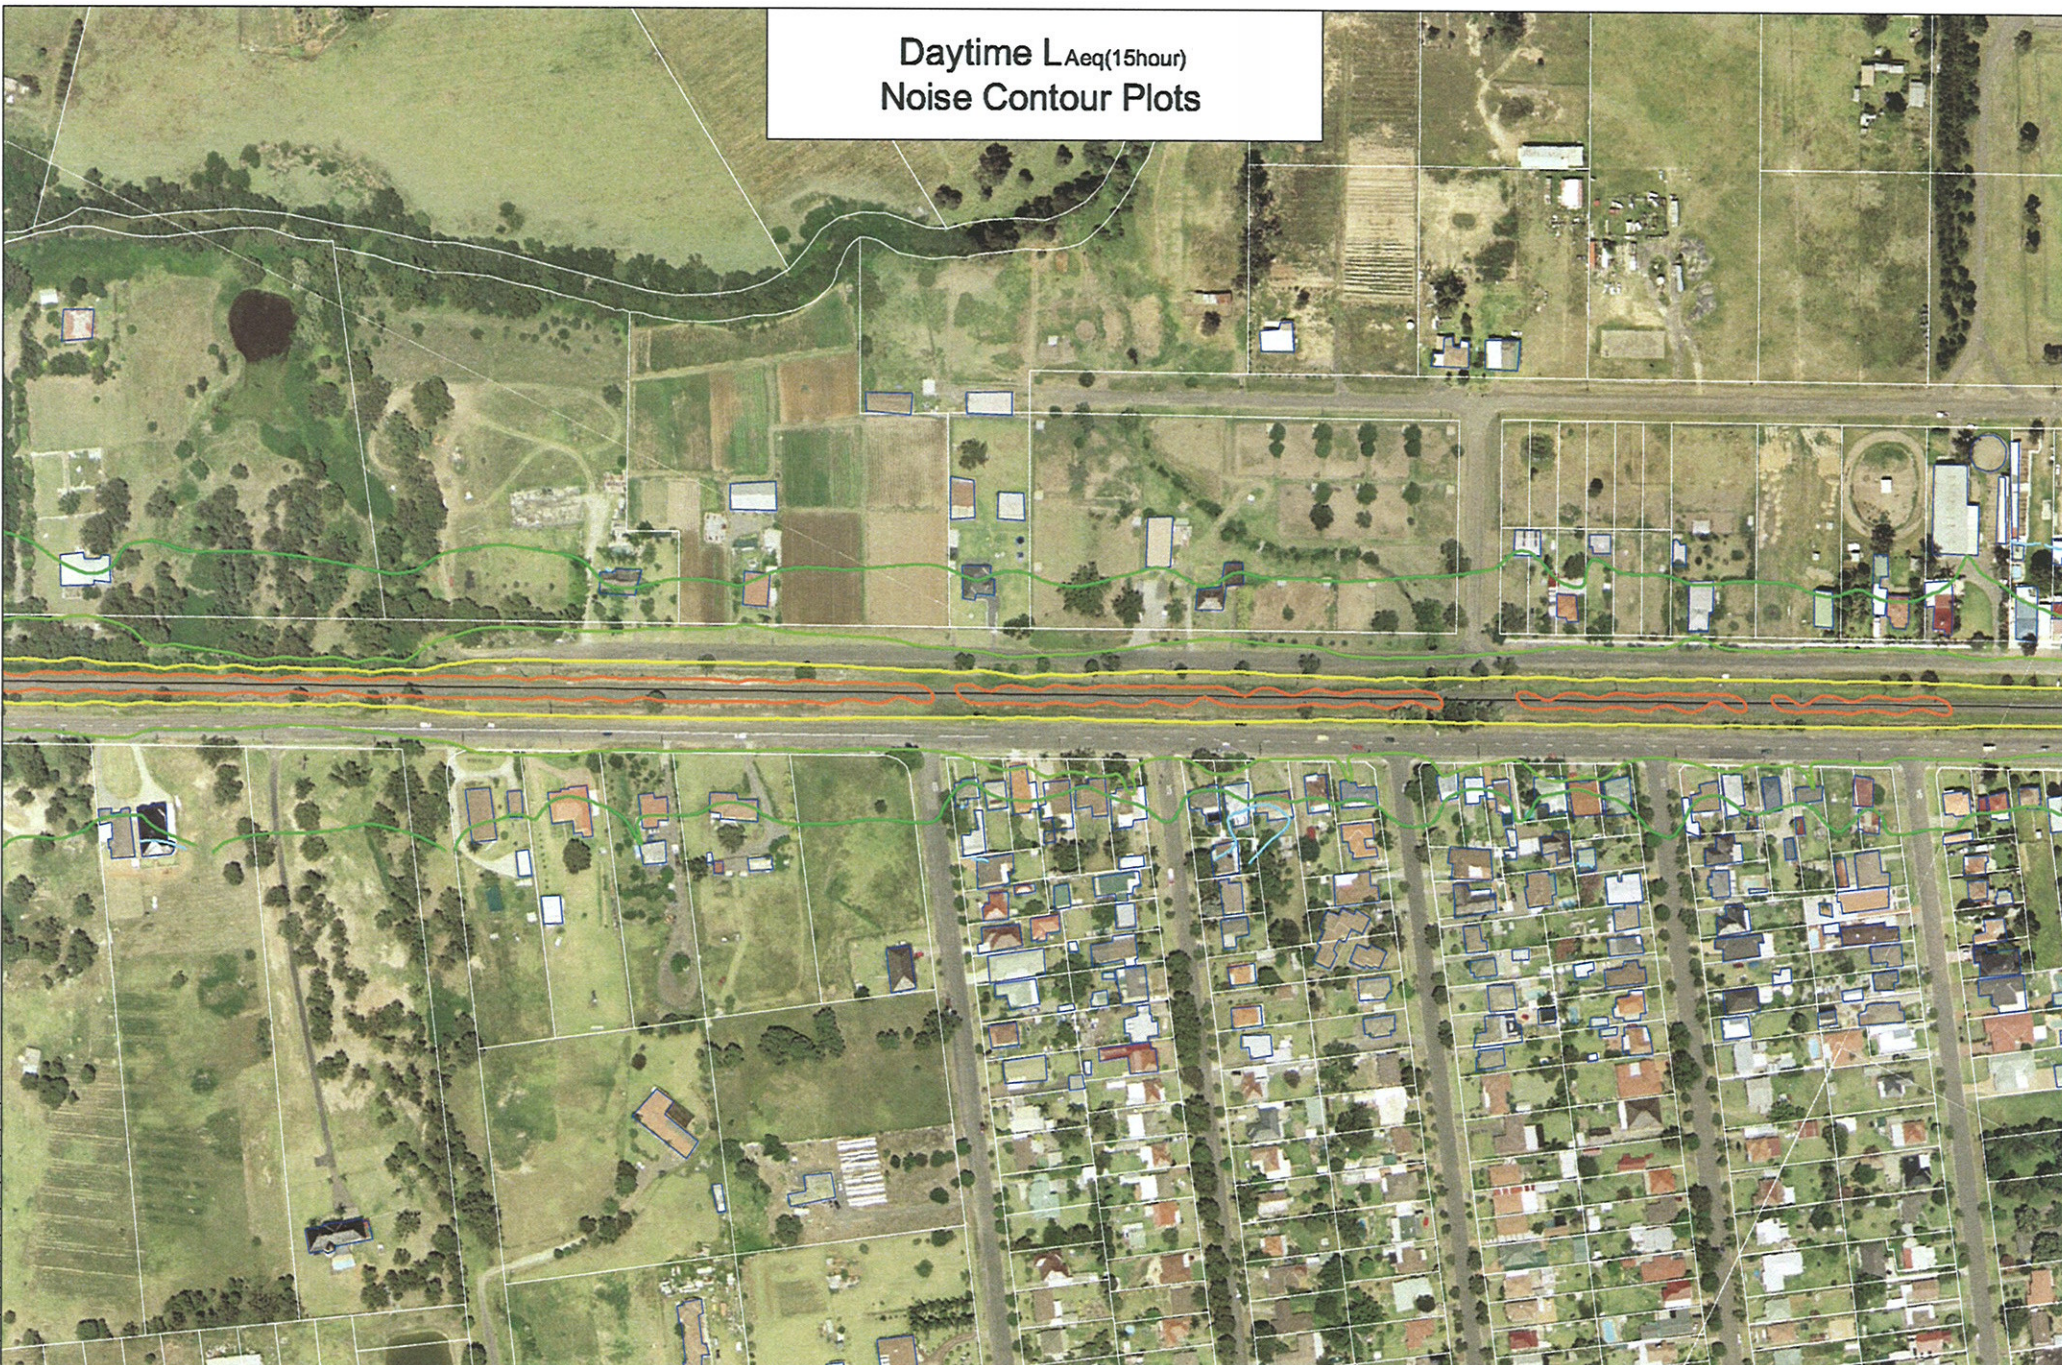

Hegglos Pty Ltd
2 Lincoln Street
Lane Cove NSW 2006 Australia
PO Box 176 Lane Cove NSW 1505
Email address: e.ydney@hegglos.com.au
Telephone 02 9427 8100 Facsimile 02 9427 8200

FILE NAME
10-5059 Appendix G 2007 LAeq15hr 20090318.dwg

10-5050 Quakers Hill to Vineyard
Appendix G - Noise Contour Plots
Existing Situation (Year 2007)

DRAWING No.
11-5151R3-G-816

REVISION
3


Daytime LAeq(15hour) Noise Contour Plots

Riverstone Station

75 mm ON ORIGINAL

REV.	DATE	AMENDMENT / ISSUE DESCRIPTION
3	14/10/08	General Issue
2	13/10/08	General Issue
1	15/06/08	General Issue
1	15/11/07	General Issue

REL	AP
ALM	AP
ALM	AP
ACP	DM
PREPARED	CHECKED

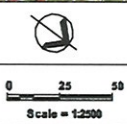

LEGEND:	
80 dBA LAeq(15hour)	60 dBA LAeq(15hour)
75 dBA LAeq(15hour)	55 dBA LAeq(15hour)
70 dBA LAeq(15hour)	50 dBA LAeq(15hour)
65 dBA LAeq(15hour)	45 dBA LAeq(15hour)

Heggles Pty Ltd
2 Lincoln Street
Lane Cove NSW 2086 Australia
PO Box 170 Lane Cove NSW 1585
Email address: sydney@heggles.com.au
Telephone 02 9427 8100 Facsimile 02 9427 8200

FILE NAME
10-5050 Appendix G 2007 LAeq15hr 20080318.dwg

10-5050 Quakers Hill to Vineyard
Appendix G - Noise Contour Plots
Existing Situation (Year 2007)

DRAWING No.
11-5151R3-G-117

REVISION
3