

Daytime LAeq(15hour) Noise Contour Plots



75 mm ON ORIGINAL

1	22/11/09	General Issue	AP	CV
0	11/11/09	General Issue	PREPARED	CHECKED
REV. DATE		APPENDIX / ISSUE DESCRIPTION		



0 25 50
Scale = 1:2500

80 dBA LAeq(15hour)	60 dBA LAeq(15hour)
75 dBA LAeq(15hour)	55 dBA LAeq(15hour)
70 dBA LAeq(15hour)	50 dBA LAeq(15hour)
65 dBA LAeq(15hour)	45 dBA LAeq(15hour)



IGANRIP Airborne Noise Trigger
Level Exceeded



Heggies Pty Ltd
2 Lorne Street
Lane Cove NSW 2066 Australia
PO Box 176 Lane Cove NSW 1586
E: hie@heggies.com.au
T: 61 61 602 0427 F: 61 61 602 0427


FILE NAME
10-5050 Appendix H 2013 LAeq15hr 20090422.dwg

10-5050 Quakers Hill to Vineyard
Appendix H - Noise Contour Plots
Future Situation (Year 2013)

DRAWING No.
10-515183-H-110

REVISION
1

Daytime LAeq(15hour) Noise Contour Plots

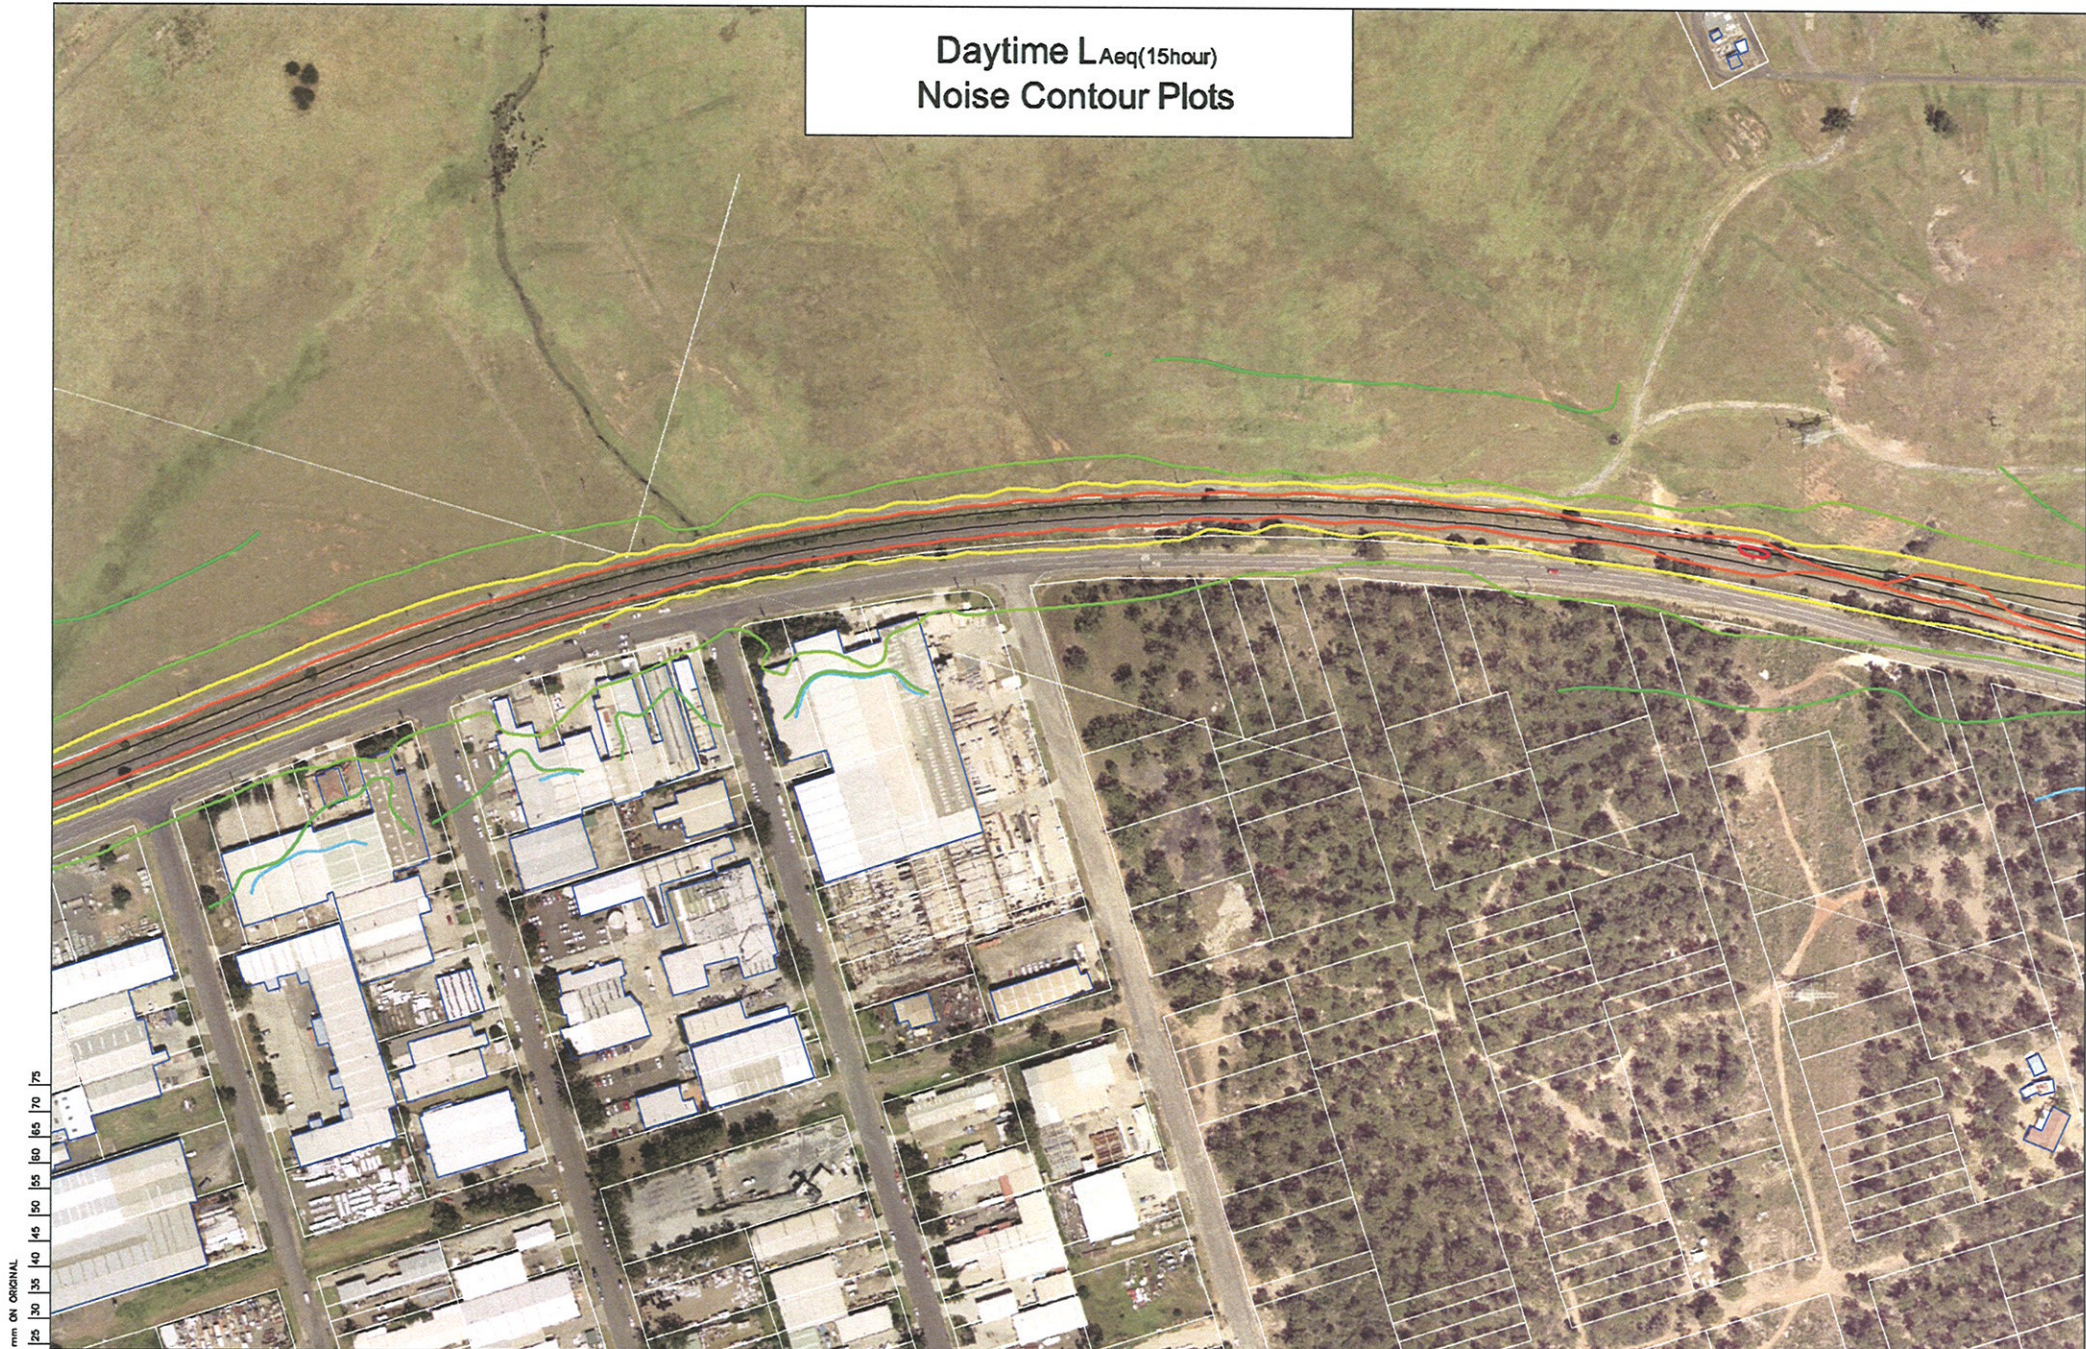

75 min ON ORIGINAL 0 10 20 30 40 50 60 70 80		LEGEND: 60 dBA LAeq(15hour) 75 dBA LAeq(15hour) 70 dBA LAeq(15hour) 65 dBA LAeq(15hour) 60 dBA LAeq(15hour) 55 dBA LAeq(15hour) 50 dBA LAeq(15hour) 45 dBA LAeq(15hour)		IGANRIP Airborne Noise Trigger Level Exceeded		Heggies Pty Ltd 2 Landon Street Lara Cove NSW 2066 Australia PO Box 196 Lara Cove NSW 1580 Email: 600 988 8000 Tel: 600 988 8000		10-5050 Quakers Hill to Vineyard Appendix H - Noise Contour Plots Future Situation (Year 2013)	
1 20/11/13 General Issue REV. DATE AMENDMENT / ISSUE DESCRIPTION		AP RUL PREPARED CHECKED		Scale = 1:2500		FILE NAME 10-5050 Appendix H 2013 LAeq15hr 20090422.dwg		DRAWING No. 10-515183-H-119	