


L_{Amax} Noise Contour Plots

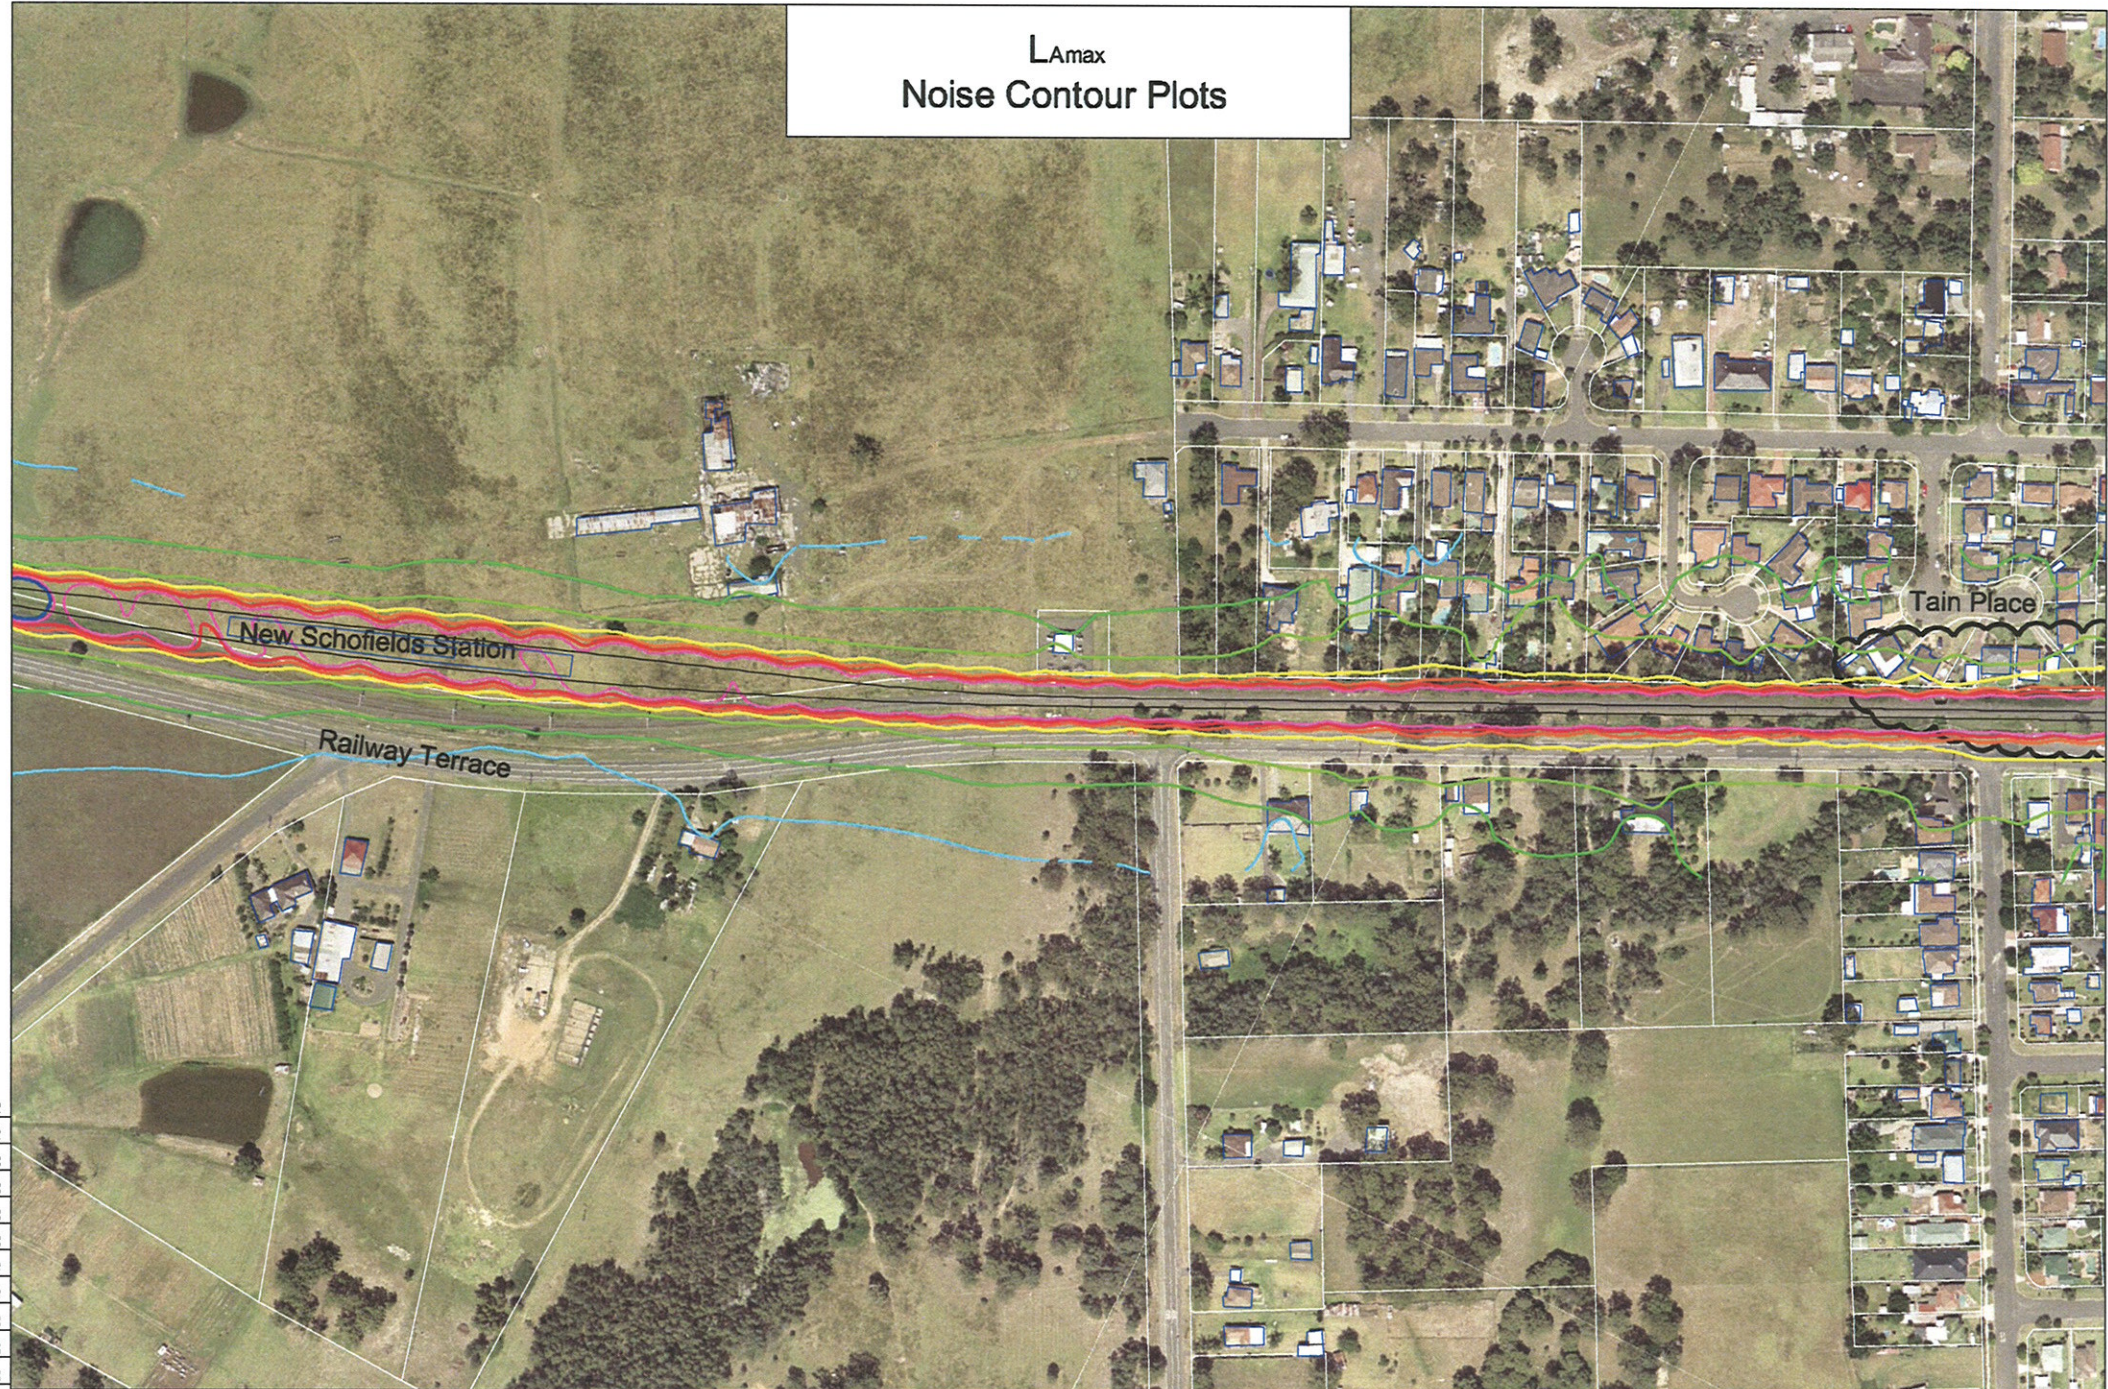

75 mm ON ORIGINAL
75
70
65
60
55
50
45
40
35
30
25
20
15
10
5


1 REV. DATE 17/11/13	General Issue APPENDIX H / ISSUE DESCRIPTION	PREPARED AP CHECKED	  Scale = 1:2500	LEGEND: 105 dBA L _{Amax} 100 dBA L _{Amax} 95 dBA L _{Amax} 90 dBA L _{Amax} 85 dBA L _{Amax} 80 dBA L _{Amax} 75 dBA L _{Amax} 70 dBA L _{Amax}	 Potential IGANRIP Noise Trigger Level Exceedance Location	 Heggles Pty Ltd 2 Lincoln Street Lane Cove NSW 2000 Australia PO Box 170 Lane Cove NSW 1505 Email address: sydney@heggles.com.au Telephone 02 9427 8100 Facsimile 02 9427 8200 FILE NAME 10-5050 Appendix H 2013 L _{Amax} 20000317.dwg	10-5050 Quakers Hill to Vineyard Appendix H - Noise Contour Plots Future Situation (Year 2013) DRAWING NO. 11-5458R3-H-114 REVISION 1
----------------------------	---	---------------------------	--	--	---	---	--

L_Amax Noise Contour Plots

75 mm ON ORIGINAL

1
2
3
4
5
6
7
8
9
10
15
20
25
30
35
40
45
50
55
60
65
70
75

REV.	DATE	APPROVAL / ISSUE DESCRIPTION	PREPARED	CHECKED
1	17/12/13	General Issue		

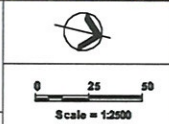

LEGEND:	
	105 dBA L _A max
	100 dBA L _A max
	95 dBA L _A max
	90 dBA L _A max
	85 dBA L _A max
	80 dBA L _A max
	75 dBA L _A max
	70 dBA L _A max

Potential I/GANRIP Noise Trigger Level Exceedance Location

Heggles Pty Ltd
2 Lincoln Street
Lene Cove NSW 2009 Australia
PO Box 176 Lene Cove NSW 1555
Email address: sydney@heggles.com.au
Telephone 02 9427 8100 Facsimile 02 9427 8200

FILE NAME
10-5050 Appendix H 2013 L_Amax.20000317.dwg

10-5050 Quakers Hill to Vineyard
Appendix H - Noise Contour Plots
Future Situation (Year 2013)

DRAWING NO.
11-515813-11-115

REVISION
1