


L_{Amax} Noise Contour Plots

75 mm ON ORIGINAL

1	11/13/13	General Notes	N/A	AP
REV.	DATE	APPENDIX / ISSUE DESCRIPTION	PREPARED	CHECKED

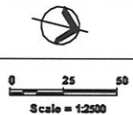

LEGEND:	
105 dBA L _{Amax}	85 dBA L _{Amax}
100 dBA L _{Amax}	80 dBA L _{Amax}
95 dBA L _{Amax}	75 dBA L _{Amax}
90 dBA L _{Amax}	70 dBA L _{Amax}



Potential IGANRIP Noise Trigger
Level Exceedance Location



Heggles Pty Ltd
2 Lincoln Street
Lane Cove NSW 2060 Australia
PO Box 176 Lane Cove NSW 1505
Email address: sydney@heggles.com.au
Telephone 02 9427 8100 Facsimile 02 9427 8200

FILE NAME
10-5050 Appendix H 2013 L_{Amax} 200900317.dwg

10-5050 Quakers Hill to Vineyard
Appendix H - Noise Contour Plots
Future Situation (Year 2013)

DRAWING NO.
H-515R3-H-116

REVISION
1

L_{max} Noise Contour Plots

Riverstone Station



0 25 50
Scale = 1:2500

LEGEND:

105 dBA L_{max}
100 dBA L_{max}
95 dBA L_{max}
90 dBA L_{max}

85 dBA L_{max}
80 dBA L_{max}
75 dBA L_{max}
70 dBA L_{max}



Potential I/GANRIP Noise Trigger
Level Exceedance Location



Heggles Pty Ltd
2 Lincoln Street
Lane Cove NSW 2086 Australia
PO Box 176 Lane Cove NSW 1506
Email address: sydney@heggles.com.au
Telephone 02 9427 8100 Facsimile 02 9427 8200

FILE NAME
10-5050 Appendix H 2013 L_{max} 20090317.dwg

10-5050 Quakers Hill to Vineyard
Appendix H - Noise Contour Plots
Future Situation (Year 2013)

DRAWING No.
11-515183-H-117

REVISION
1

75 mm ON ORIGINAL

1 10 15 20 25 30 35 40 45 50 55 60 65 70 75

REV.	DATE	PROJECT / ISSUE DESCRIPTION	PREPARED	CHECKED
1	10/11/13	General Issue		