



L_{Amax} Noise Contour Plots

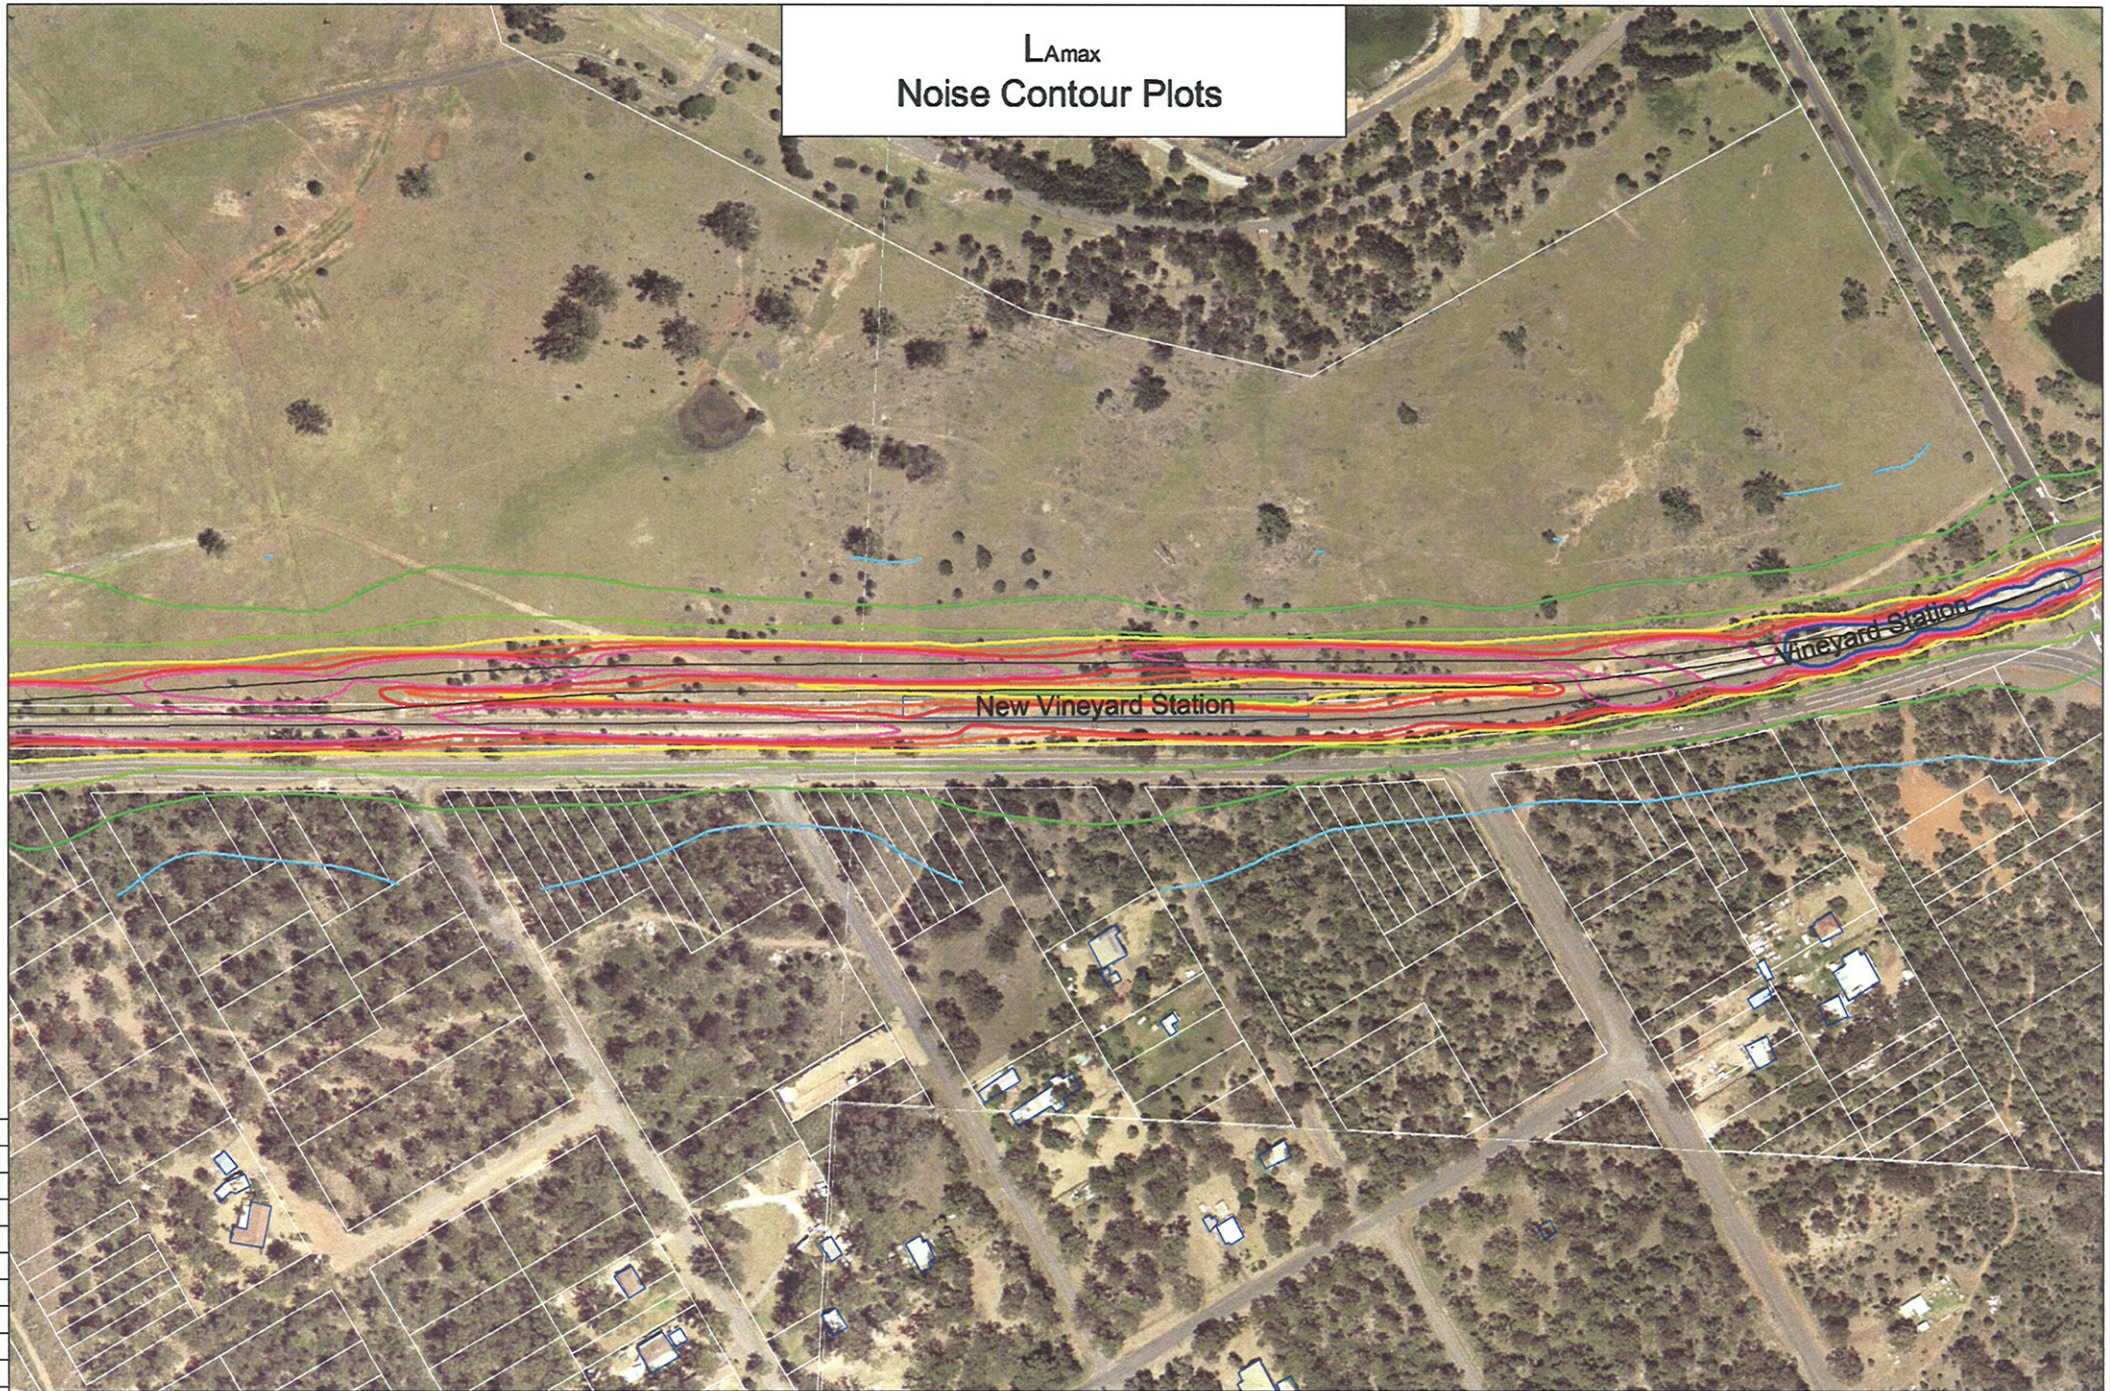

75 mm ON ORIGINAL

75
70
65
60
55
50
45
40
35
30
25
20
15
10
5
0

REV.	DATE	AMENDMENT / ISSUE DESCRIPTION	PREPARED	CHECKED
1	11/11/13	General Issue	HL	AP

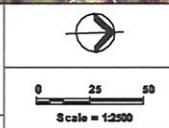

LEGEND:	
105 dBA L _{Amax}	85 dBA L _{Amax}
100 dBA L _{Amax}	80 dBA L _{Amax}
95 dBA L _{Amax}	75 dBA L _{Amax}
90 dBA L _{Amax}	70 dBA L _{Amax}


Potential I/GANRIP Noise Trigger Level Exceedance Location

Heggles Pty Ltd
2 Lincoln Street
Lene Cove NSW 2009 Australia
PO Box 176 Lene Cove NSW 1505
Email: ad@hggles.com.au
Telephone: 02 9427 8100 Facsimile: 02 9427 8200

10-5050 Quakers Hill to Vineyard
Appendix H - Noise Contour Plots
Future Situation (Year 2013)

FILE NAME: 10-5050 Appendix H 2013 L_{Amax} 20090317.dwg
DRAWING No.: 11-S154R3-H-111
REVISION: 1


L_{Amax} Noise Contour Plots

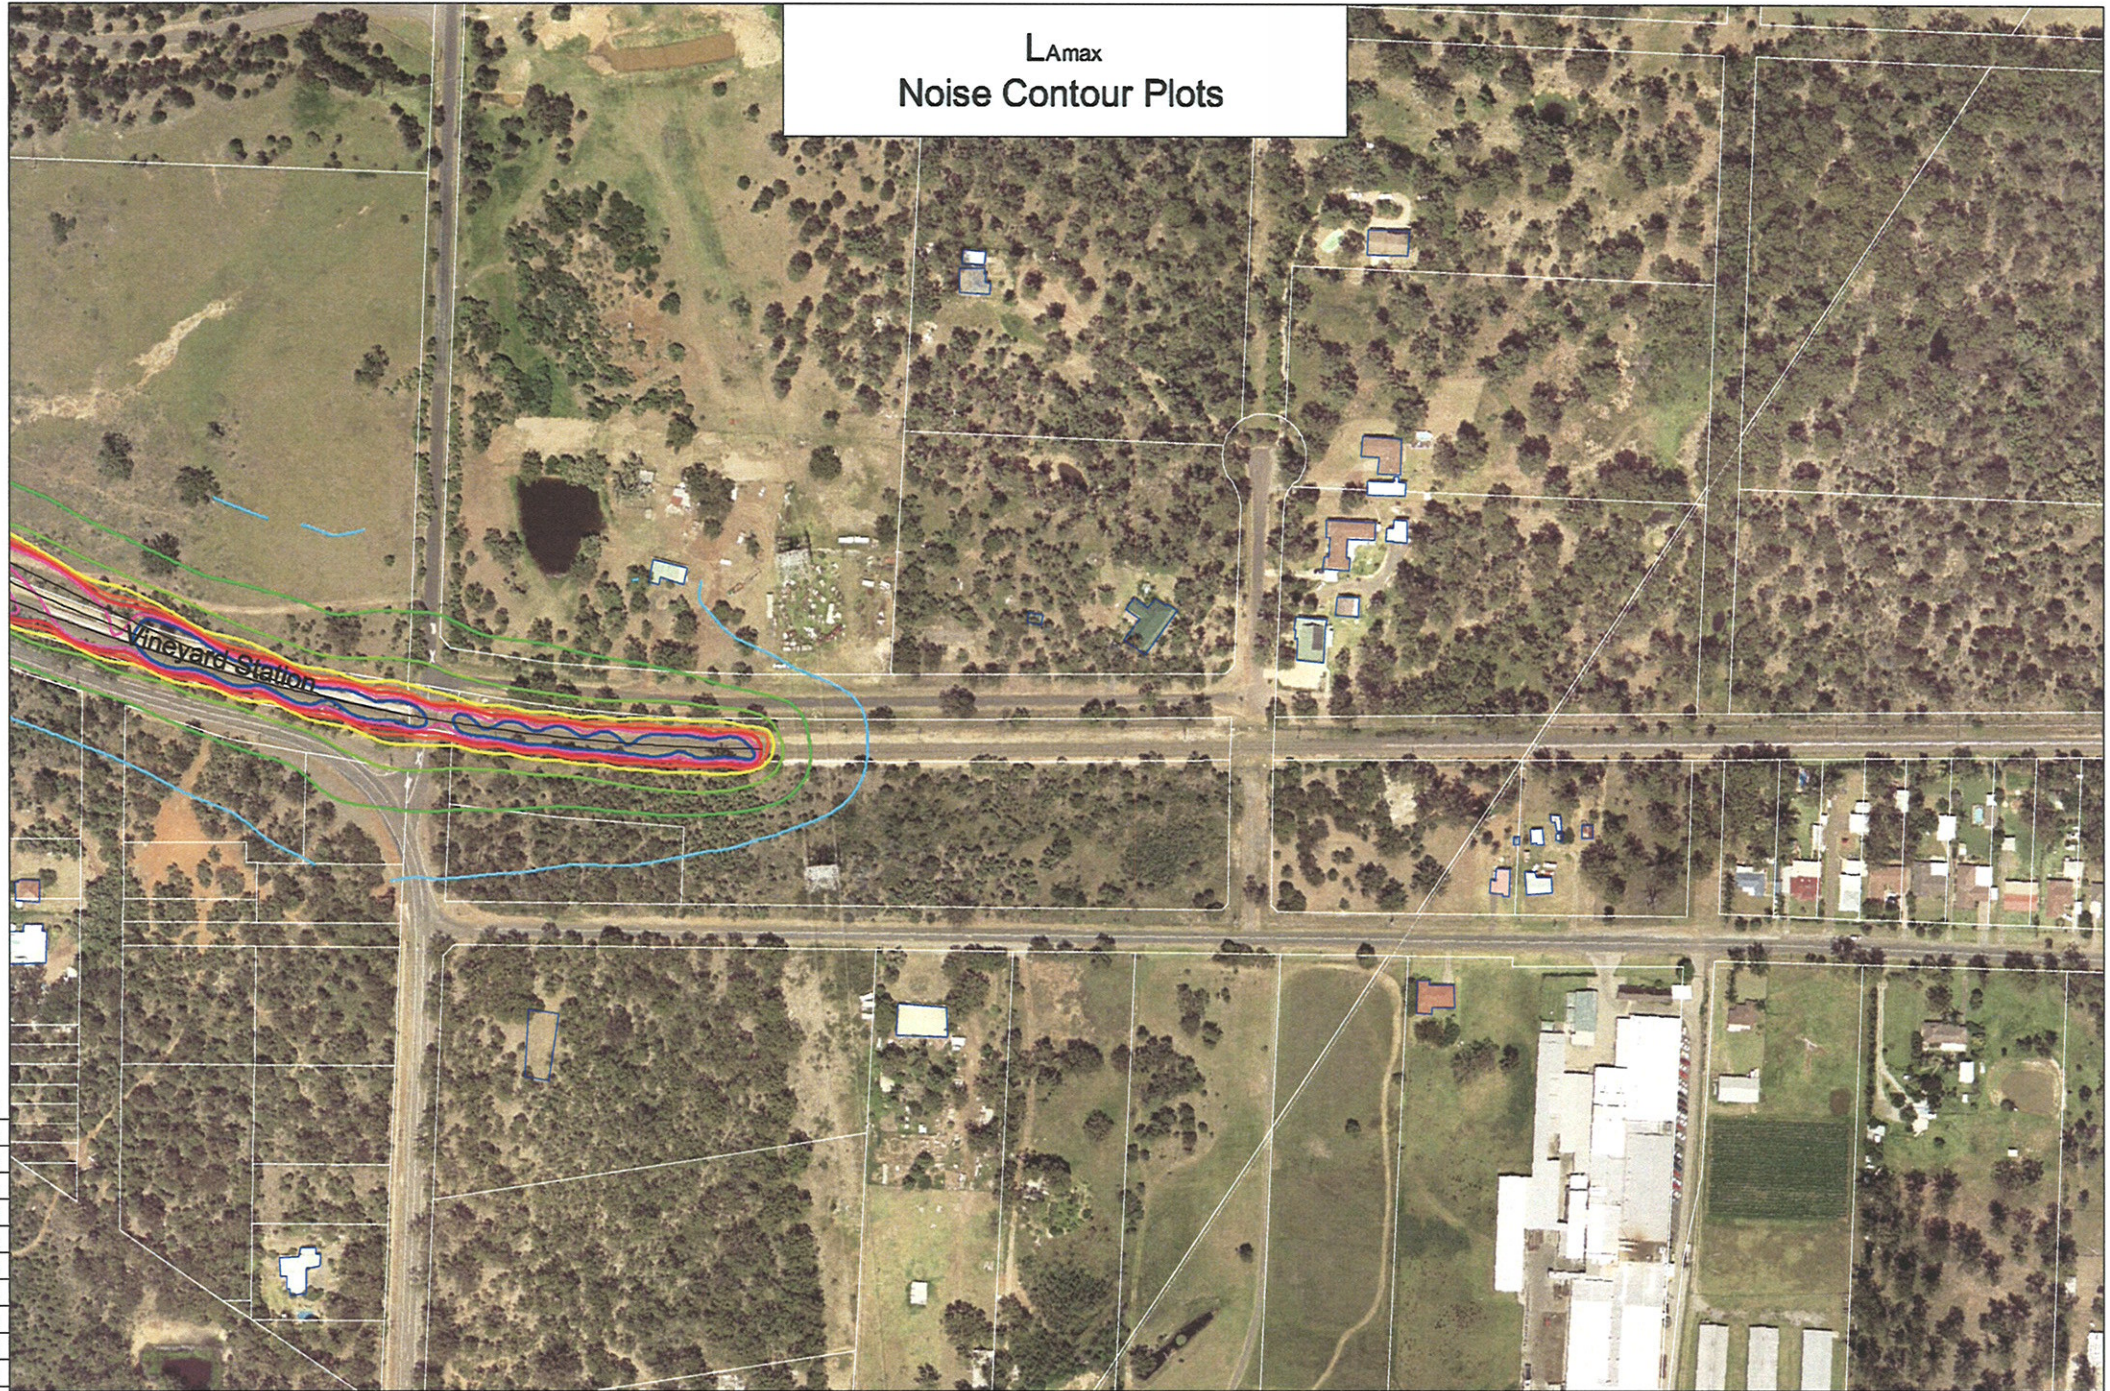

75 mm ON ORIGINAL

1
2
3
4
5
6
7
8
9
10
11
12
13
14
15
16
17
18
19
20
21
22
23
24
25
26
27
28
29
30
31
32
33
34
35
36
37
38
39
40
41
42
43
44
45
46
47
48
49
50
51
52
53
54
55
56
57
58
59
60
61
62
63
64
65
66
67
68
69
70
71
72
73
74
75

REV.	DATE	DESCRIPTION	DESIGNED	CHECKED
1	11/11/13	General Issue		

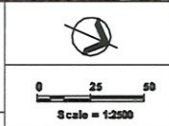

LEGEND:	
105 dBA L _{Amax}	85 dBA L _{Amax}
100 dBA L _{Amax}	80 dBA L _{Amax}
95 dBA L _{Amax}	75 dBA L _{Amax}
90 dBA L _{Amax}	70 dBA L _{Amax}

85 dBA L _{Amax}
80 dBA L _{Amax}
75 dBA L _{Amax}
70 dBA L _{Amax}

Potential IGANRIP Noise Trigger Level Exceedance Location

Heggles Pty Ltd
2 Lincoln Street
Lene Cove NSW 2009 Australia
PO Box 178 Lene Cove NSW 1505
Email: adrian.sydney@heggles.com.au
Telephone: 02 9427 8100 Facsimile: 02 9427 8200

**10-5050 Quakers Hill to Vineyard
Appendix H - Noise Contour Plots
Future Situation (Year 2013)**

FILE NAME:
10-5050 Appendix H 2013 L_{Amax} 20000317.dwg

DRAWING NO:
11-5154R3-H-111

REVISION
1