


Daytime LAeq(15hour) Noise Contour Plots

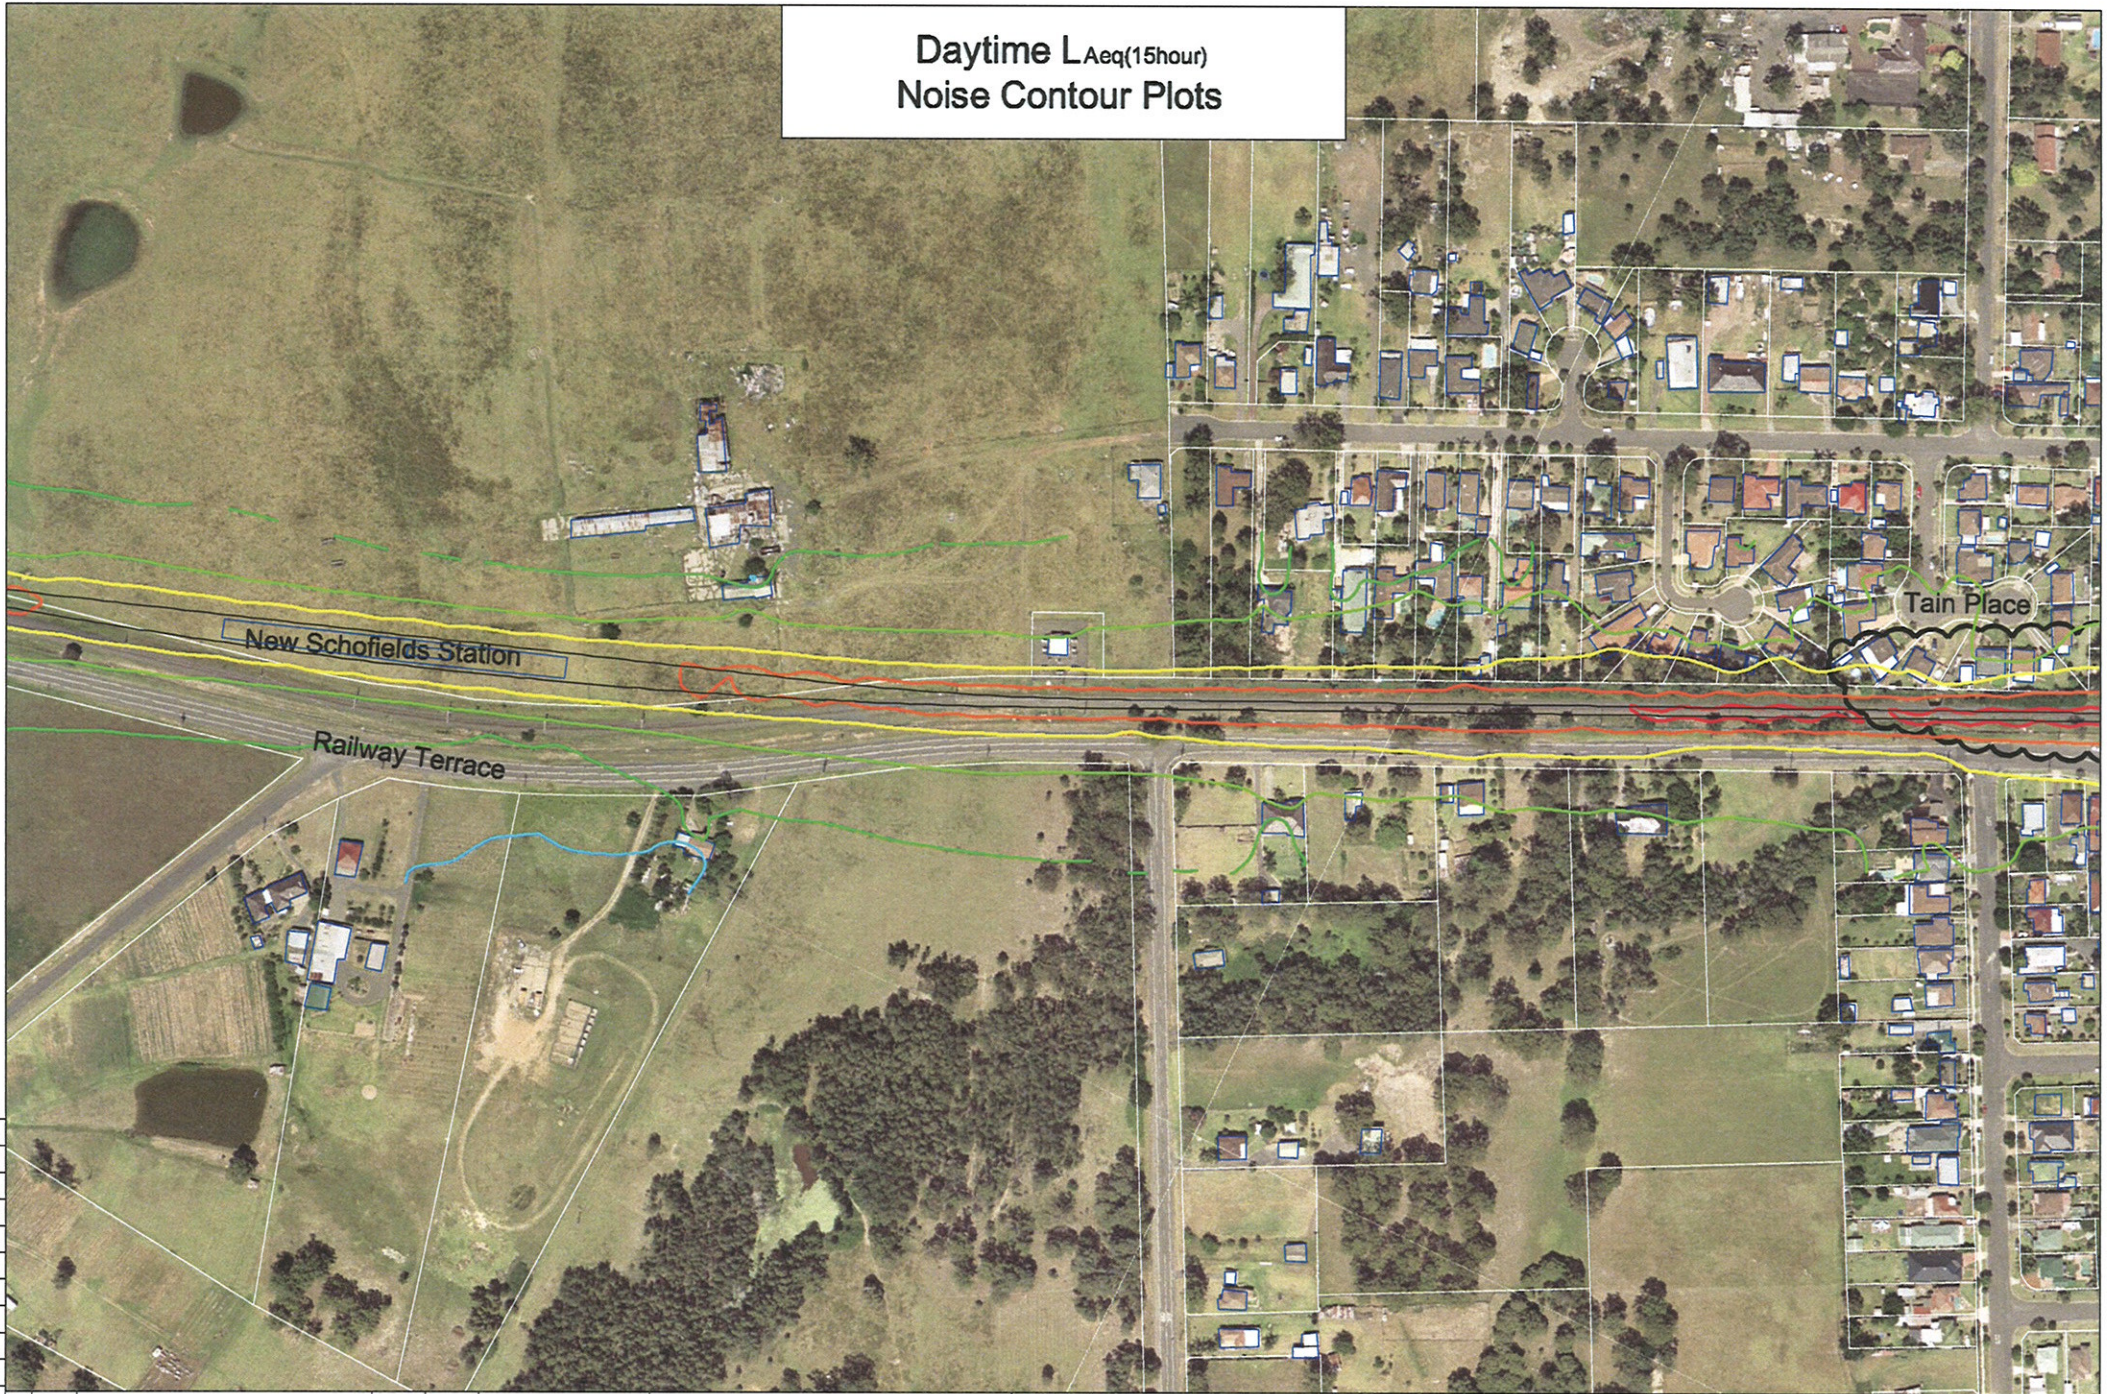

75 mm ON ORIGINAL

75
70
65
60
55
50
45
40
35
30
25
20
15
10
5
0

2	11/12/19	General Issue			
1	13/12/19	General Issue			
1	13/12/19	General Issue			
REV.	DATE	REVISION / ISSUE DESCRIPTION	PREPARED	CHECKED	SCALE
					Scale = 1:2500


LEGEND:	
80 dBA LAeq(15hour)	60 dBA LAeq(15hour)
75 dBA LAeq(15hour)	55 dBA LAeq(15hour)
70 dBA LAeq(15hour)	50 dBA LAeq(15hour)
65 dBA LAeq(15hour)	45 dBA LAeq(15hour)

	IGANRIP Airborne Noise Trigger Level Exceeded
--	---

	Heggles Pty Ltd 2 Lincoln Street Lane Cove NSW 2006 Australia PO Box 176 Lane Cove NSW 1505 Email address: sydney@heggles.com.au Telephone 02 9427 8100 Facsimile 02 9427 0200
FILE NAME	10-5050 Appendix I 2023 LAeq15hr 20000317.dwg

10-5050 Quakers Hill to Vineyard Appendix I - Noise Contour Plots Future Situation (Year 2023)	DRAWING NO. 11-5454R3-1-014	REVISION 2
--	--------------------------------	---------------

Daytime LAeq(15hour) Noise Contour Plots

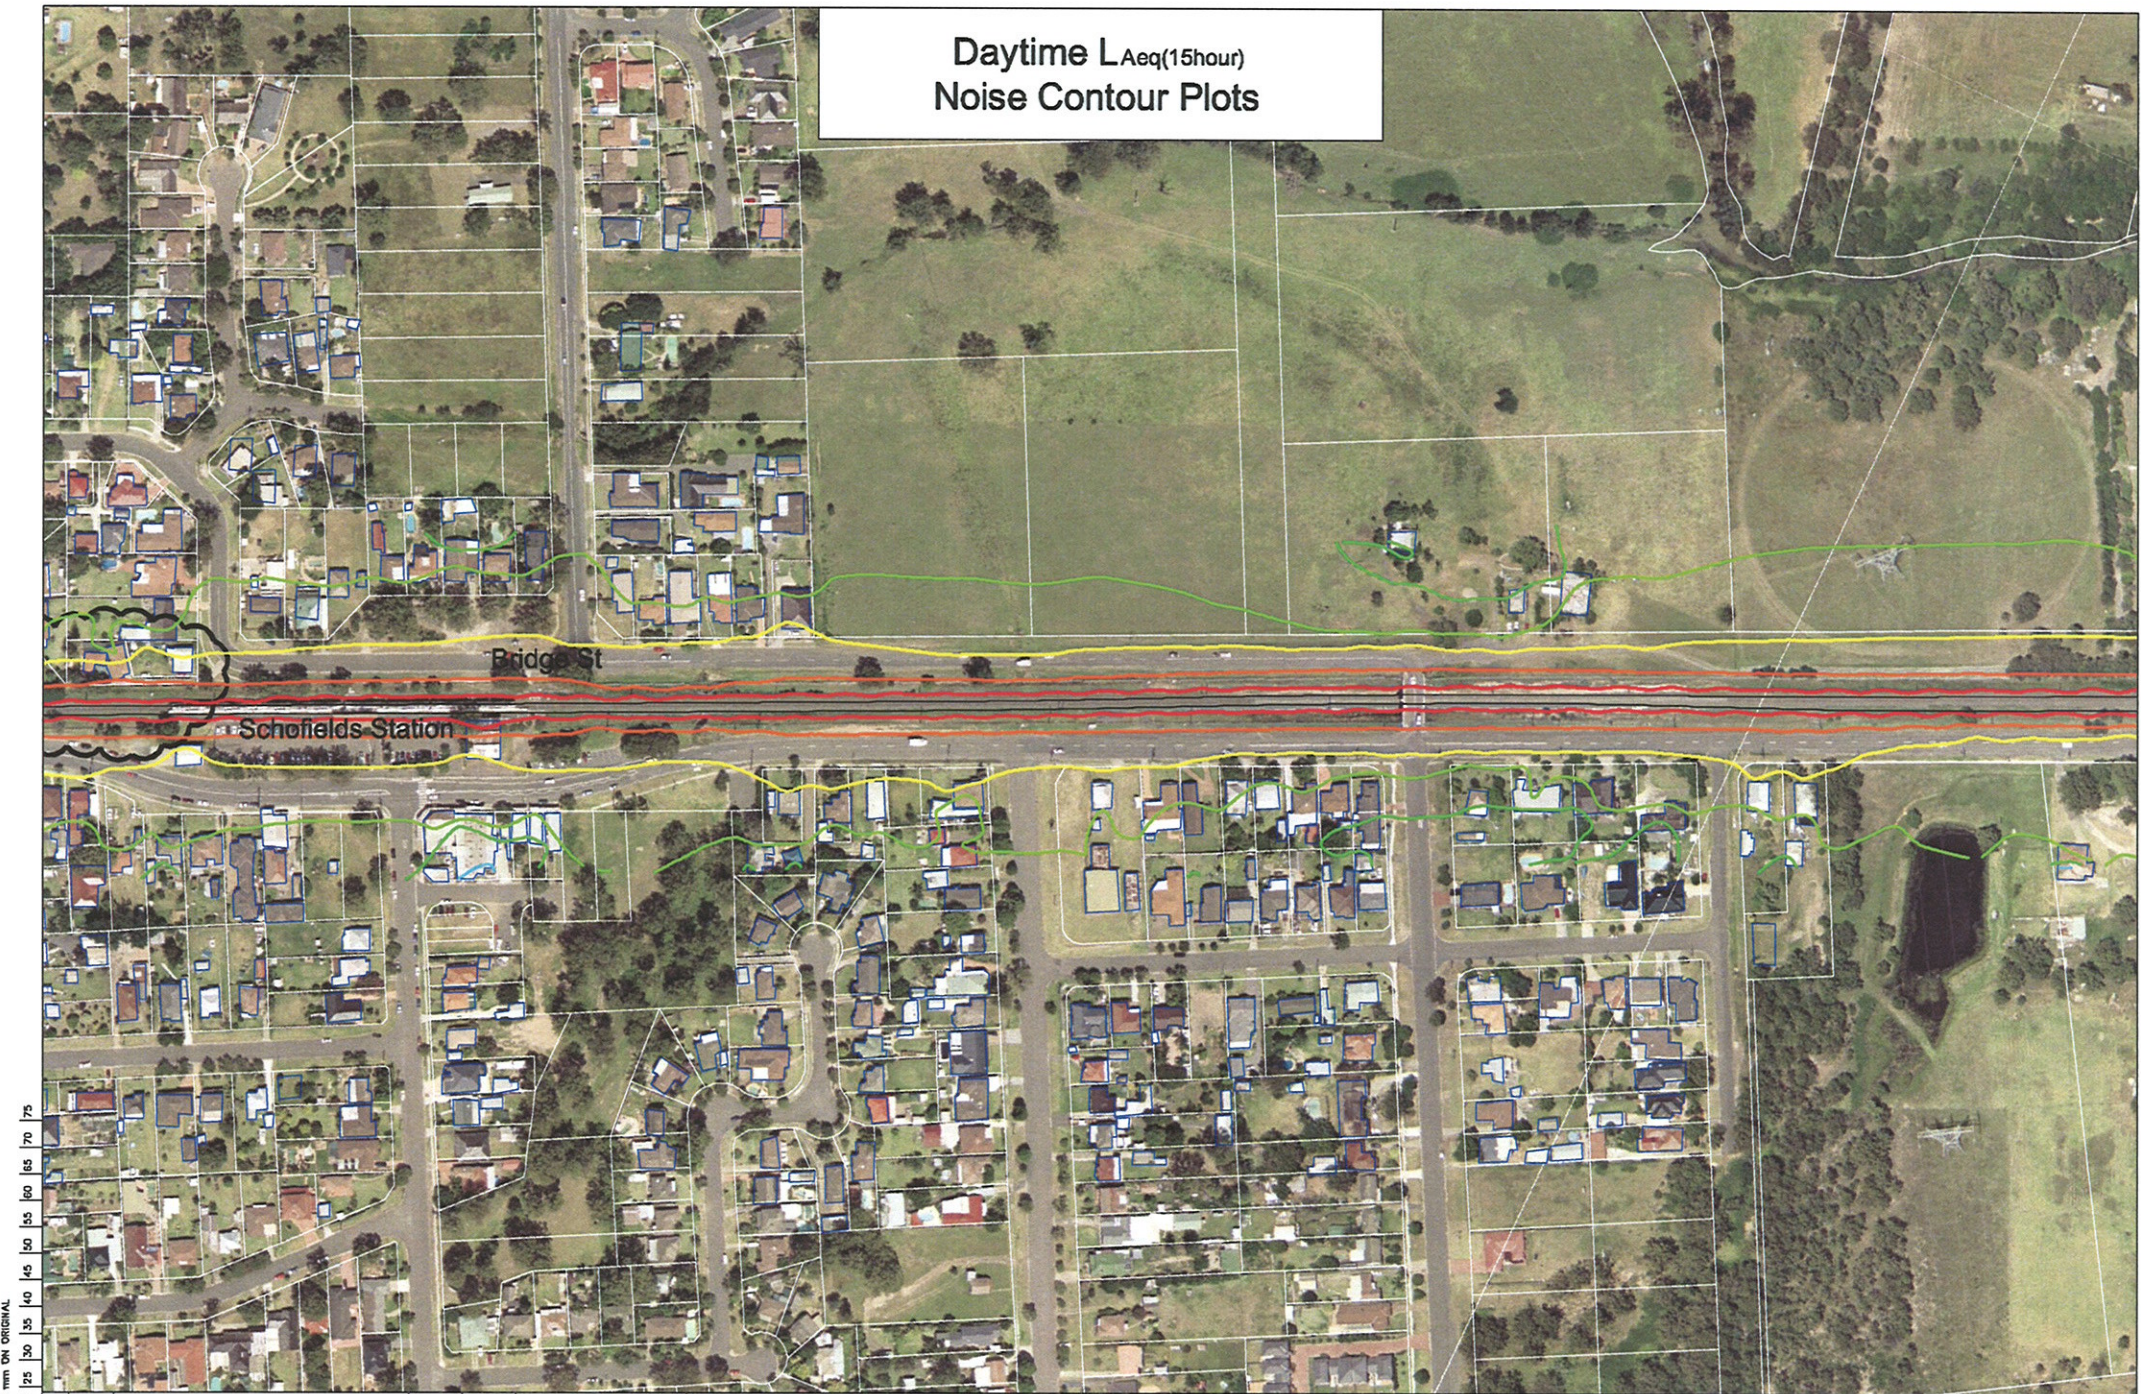

70 mm ON ORIGINAL

75
70
65
60
55
50
45
40
35
30
25
20
15
10
5
0

REV.	DATE	AMENDMENT / ISSUE DESCRIPTION	PREPARED	CHECKED
2	17/12/19	General Issue	MLA	AP
1	15/11/19	General Issue	JH	AP
1	15/11/19	General Issue	ACP	CM



0 25 50
Scale = 1:2500

80 dBA LAeq(15hour)	60 dBA LAeq(15hour)
75 dBA LAeq(15hour)	55 dBA LAeq(15hour)
70 dBA LAeq(15hour)	50 dBA LAeq(15hour)
65 dBA LAeq(15hour)	45 dBA LAeq(15hour)



IGANRIP Airborne Noise Trigger
Level Exceeded



Heggles Pty Ltd
2 Lincoln Street
Lane Cove NSW 2009 Australia
PO Box 176 Lane Cove NSW 1505
Email address: sydney@heggles.com.au
Telephone 02 9427 8100 Facsimile 02 9427 8200

FILE NAME
10-5050 Appendix I 2023 LAeq15hr 20000317.dwg

**10-5050 Quakers Hill to Vineyard
Appendix I - Noise Contour Plots
Future Situation (Year 2023)**

DRAWING No.
11-5451R3-I-415

REVISION
2