


Daytime $L_{Aeq}(15\text{hour})$ Noise Contour Plots



75 mm ON ORIGINAL

[illegible]

Daytime LAeq(15hour) Noise Contour Plots

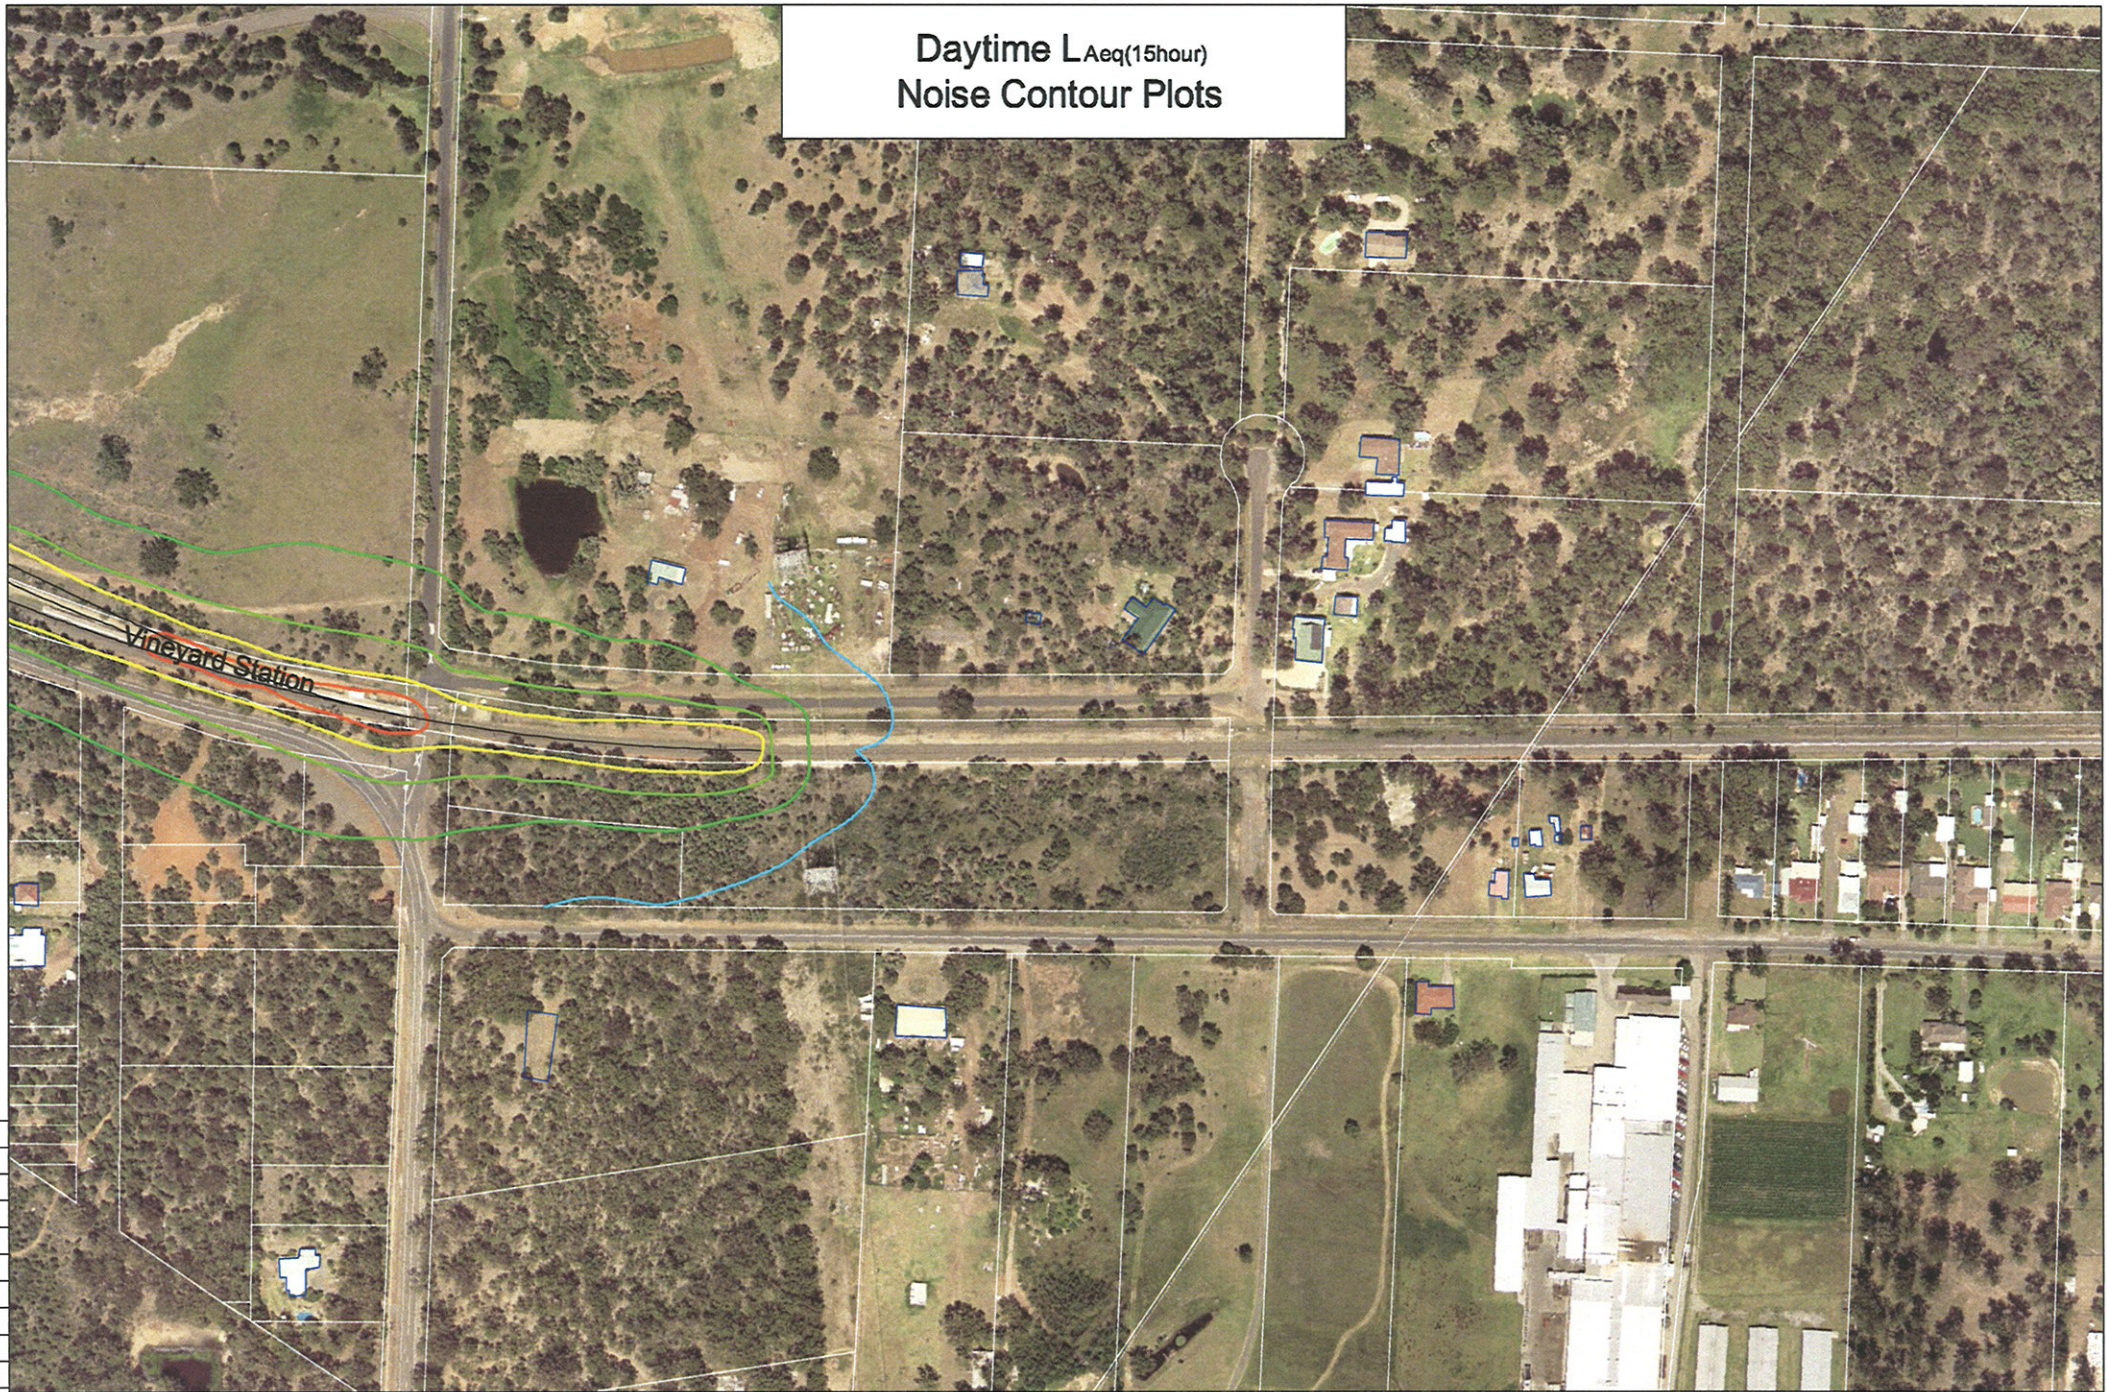

75 mm ON ORIGINAL

REV.	DATE	REVISION / ISSUE DESCRIPTION	PREPARED	CHECKED
2	15/11/23	General Issue	R.L.	A.P.
1	15/11/23	General Issue	J.N.	A.P.
1	15/11/23	General Issue	A.P.	C.M.

LEGEND:	
80 dBA LAeq(15hour)	60 dBA LAeq(15hour)
75 dBA LAeq(15hour)	55 dBA LAeq(15hour)
70 dBA LAeq(15hour)	50 dBA LAeq(15hour)
65 dBA LAeq(15hour)	45 dBA LAeq(15hour)

IGANRIP Airborne Noise Trigger Level Exceeded

Heggles Pty Ltd
2 Lincoln Street
Lane Cove NSW 2060 Australia
PO Box 176 Lane Cove NSW 1585
Email address: sydney@heggles.com.au
Telephone 02 9427 8100 Facsimile 02 9427 8200

10-5050 Quakers Hill to Vineyard
Appendix I - Noise Contour Plots
Future Situation (Year 2023)

FILE NAME
10-5050 Appendix I 2023 LAeq15hr 20000317.dwg

DRAWING NO.
11-5151R3-I-411

REVISION
2