



L_{Amax} Noise Contour Plots

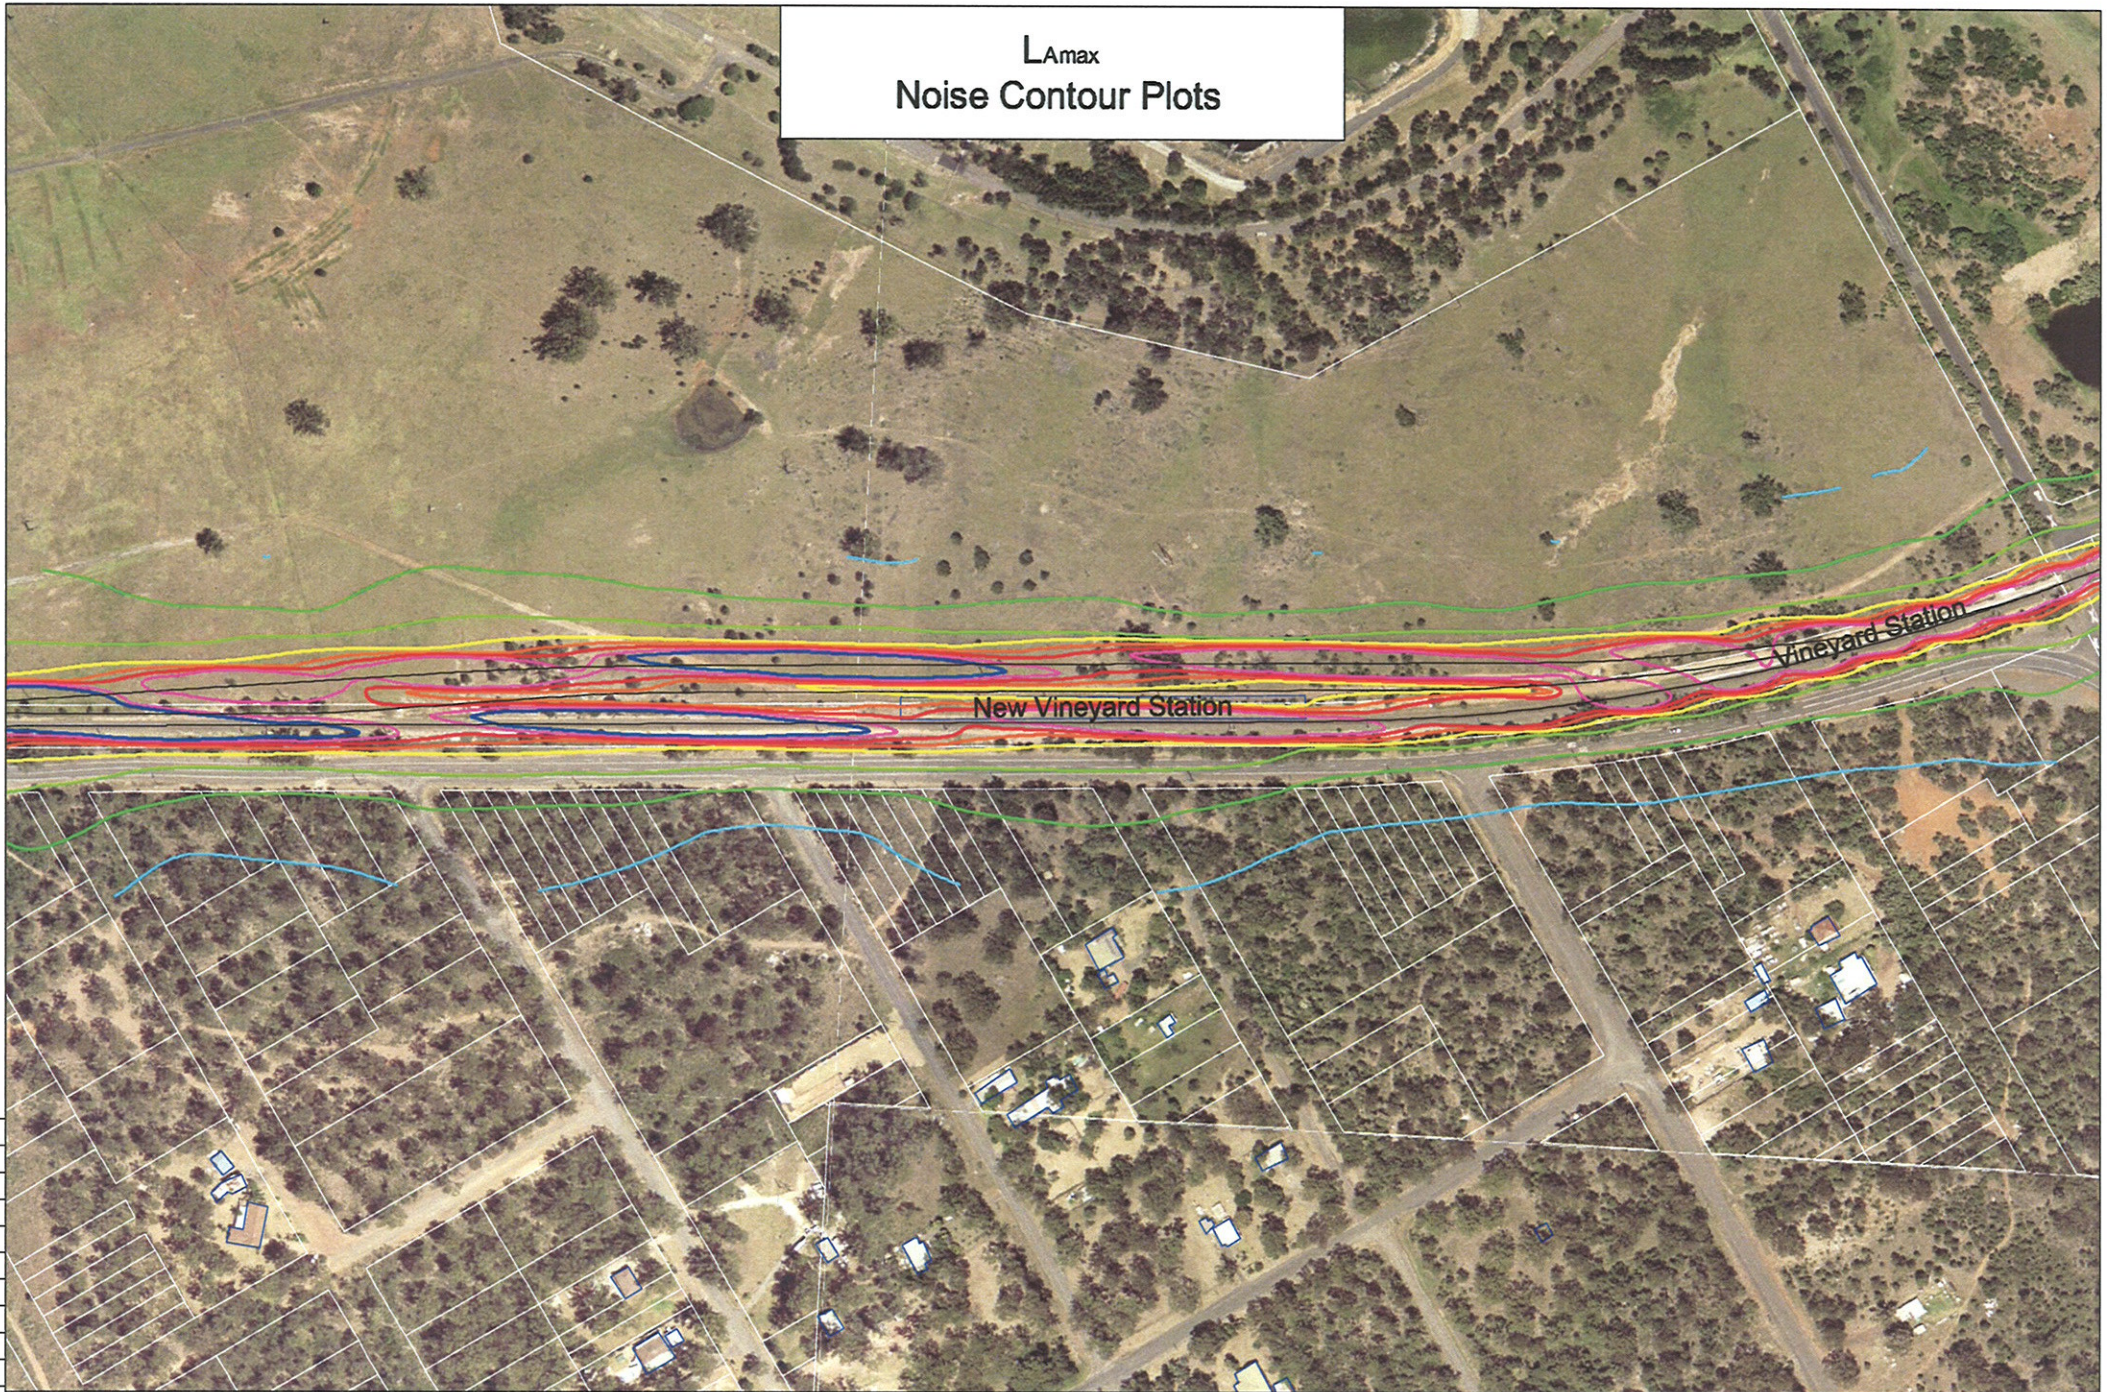

75 mm ON ORIGINAL

75
70
65
60
55
50
45
40
35
30
25
20
15
10
5
0

REV.	DATE	AMENDMENT / ISSUE DESCRIPTION	PREPARED	CHECKED
2	17/12/19	General Issue	PUL	AP
1	15/11/18	General Issue	JH	AP
1	15/11/17	General Issue	ACP	DM

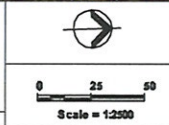

LEGEND:	
105 dBA L _{Amax}	85 dBA L _{Amax}
100 dBA L _{Amax}	80 dBA L _{Amax}
95 dBA L _{Amax}	75 dBA L _{Amax}
90 dBA L _{Amax}	70 dBA L _{Amax}

85 dBA L _{Amax}
80 dBA L _{Amax}
75 dBA L _{Amax}
70 dBA L _{Amax}


IGANRIP Airborne Noise Trigger
Level Exceeded

Heggles Pty Ltd
2 Lincoln Street
Lane Cove NSW 2009 Australia
PO Box 170 Lane Cove NSW 1505
Email address: sydney@heggles.com.au
Telephone 02 9427 8100 Facsimile 02 9427 8200

FILE NAME
18-5050 Appendix I 2023 L_{Amax} 20000317.dwg

10-5050 Quakers Hill to Vineyard Appendix I - Noise Contour Plots Future Situation (Year 2023)	DRAWING No. 11-5050R3-I-011	REVISION 2
--	--------------------------------	---------------

L_{Amax} Noise Contour Plots

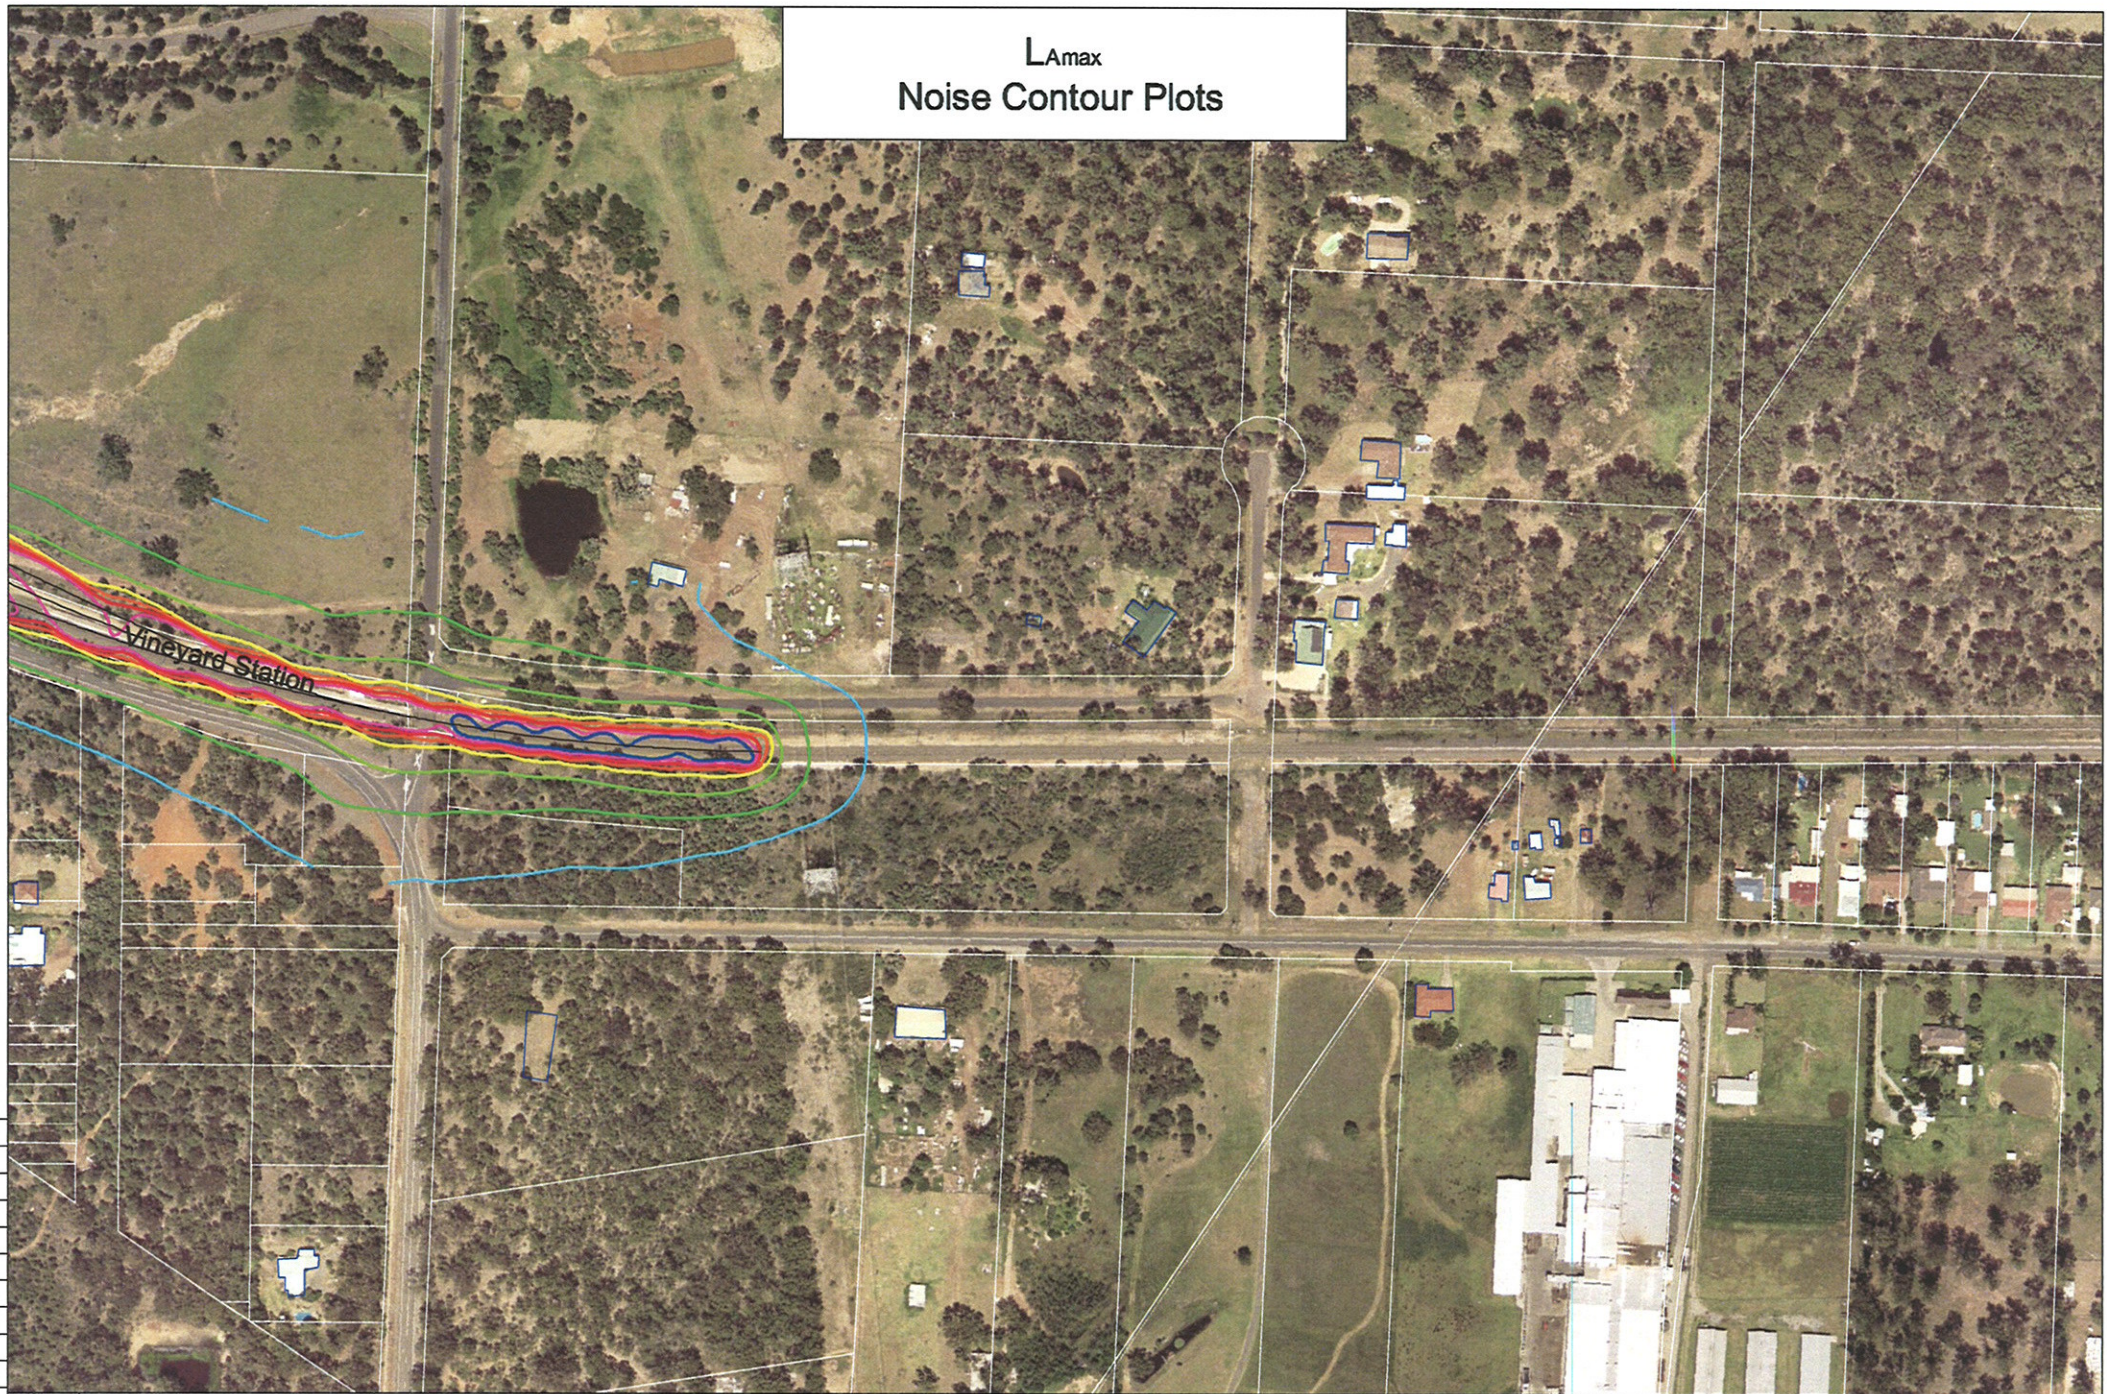[illegible]