



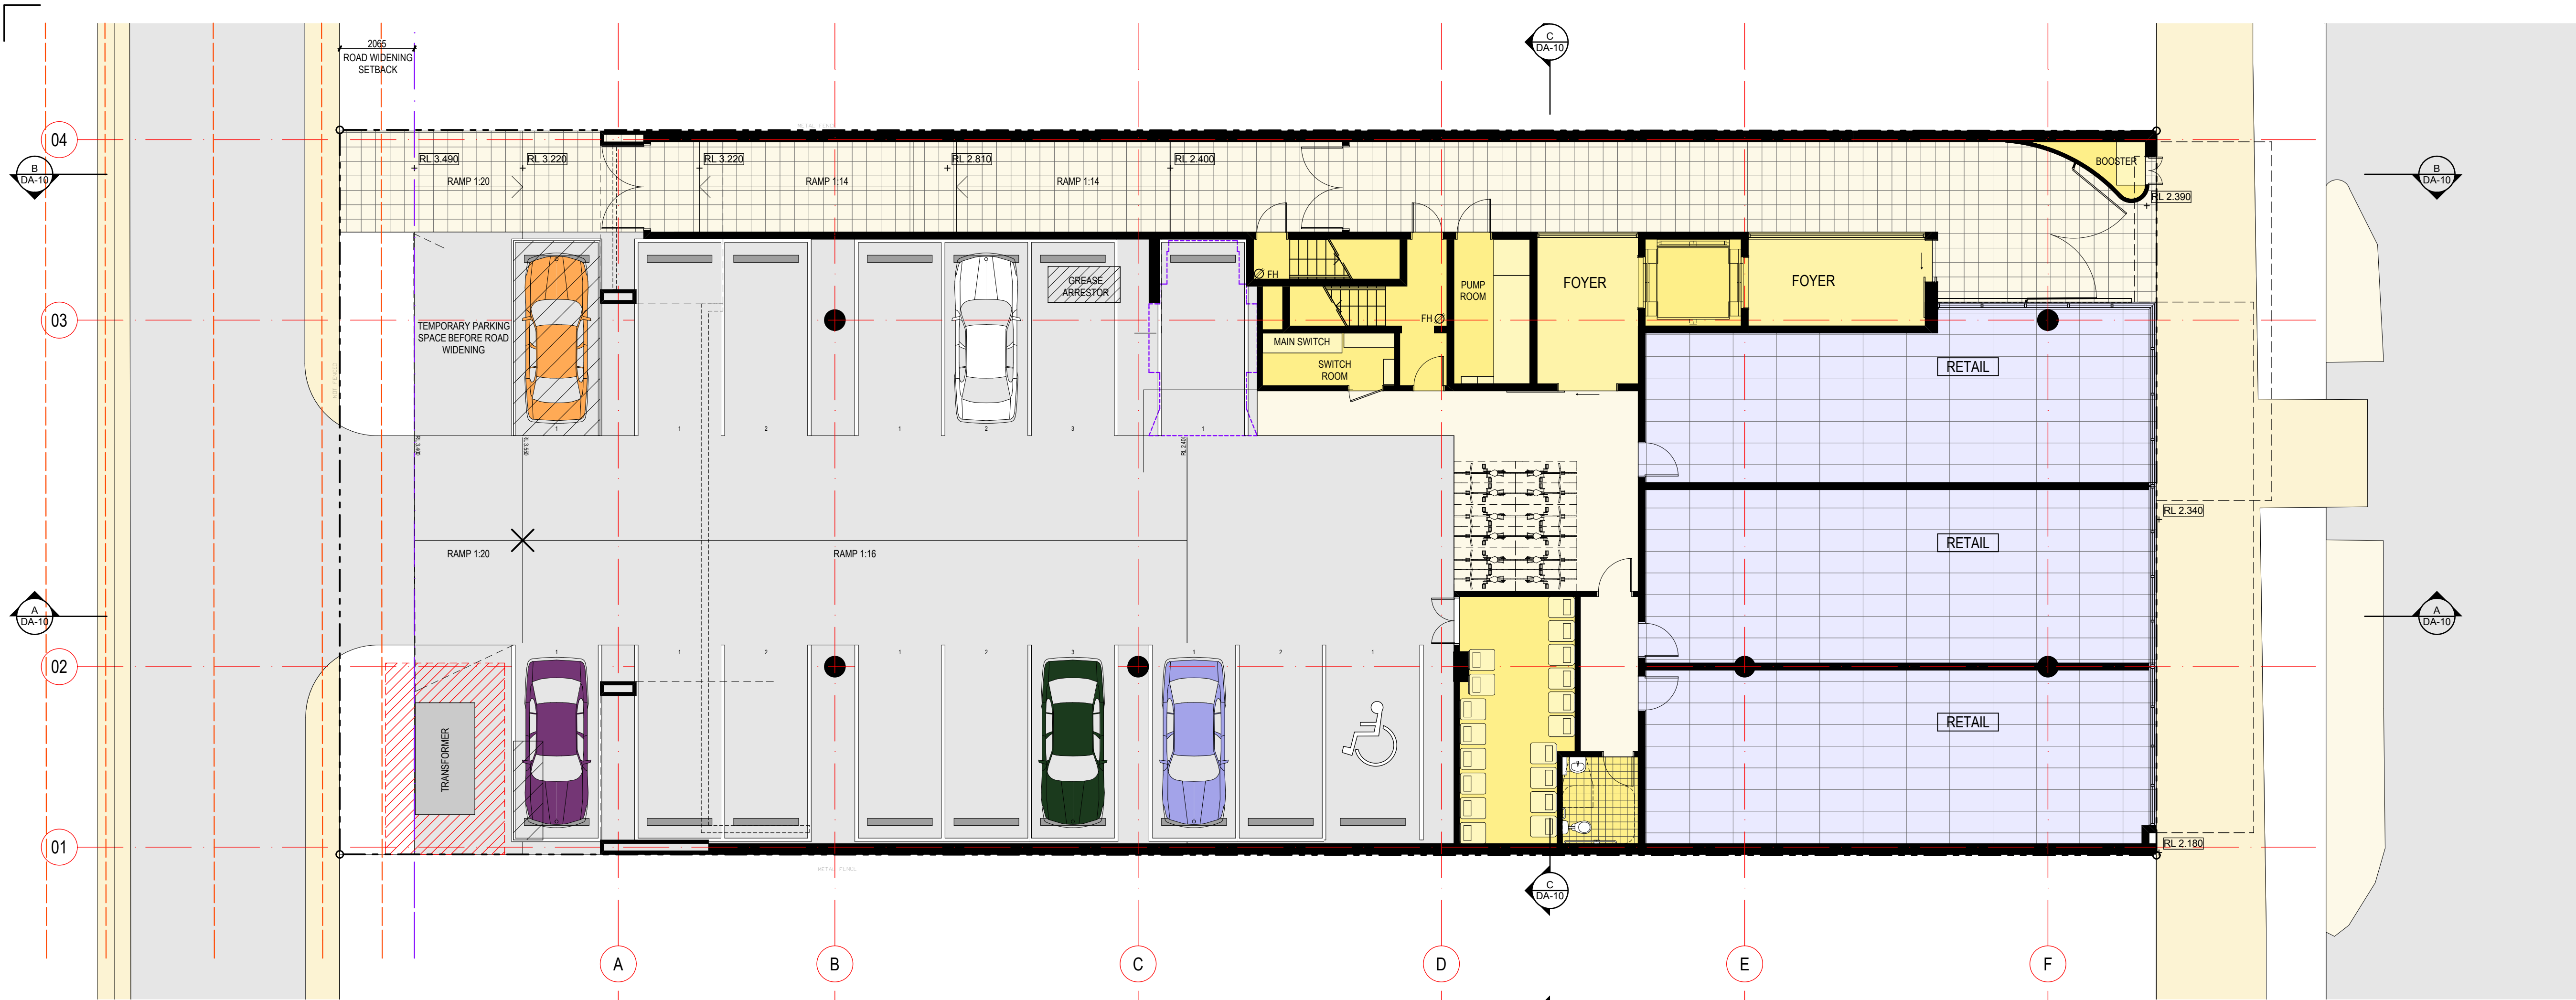

Level 1
SCALE 1:100

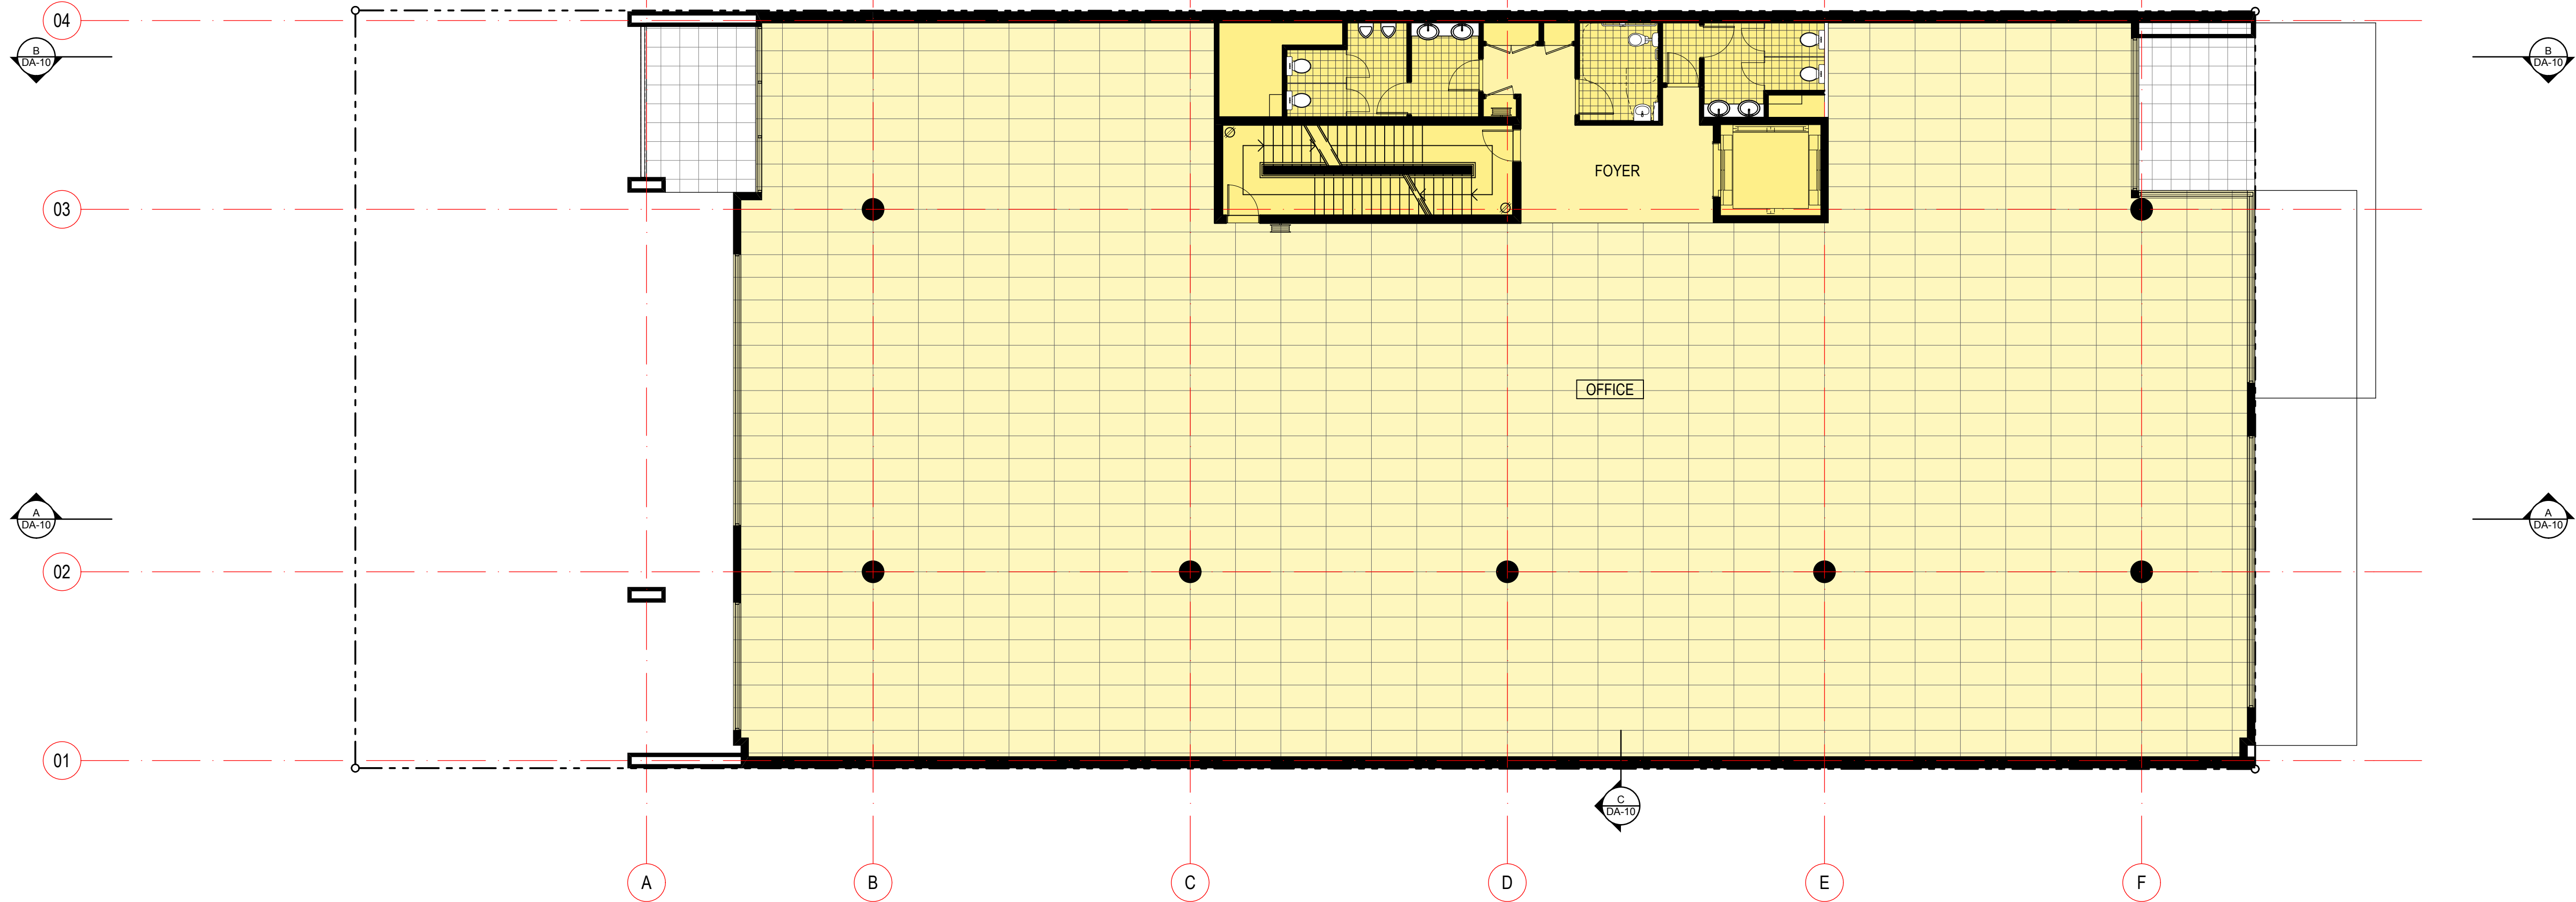

Level 2
SCALE 1:100

NOTES:

COPYRIGHT © ALL RIGHTS RESERVED. THIS DRAWING MAY NOT BE REPRODUCED OR TRANSMITTED IN ANY FORM OR BY ANY MEANS IN PART OR IN WHOLE WITHOUT PERMISSION OF MORRIS BRAY ARCHITECTS PTY. LTD.

ALL LEVELS AND DIMENSIONS TO BE VERIFIED PRIOR TO COMMENCEMENT OF WORK.

USE FIGURED DIMENSIONS ONLY. DO NOT SCALE.

ALL WORK TO COMPLY WITH CURRENT REGULATIONS AND S.A.A. STANDARDS.

LEGEND:

North Arrow

P01	18.10.07	Information
P02	30.10.07	Pre-DA Meeting
P03	12.11.07	Coordination
P04	20.11.07	Coordination
P05	10.11.07	Coordination
P06	02.02.09	Pre-DA Issue
P07	27.02.09	Coordination
P08	18.03.09	DOP Meeting
P09	02.04.09	Information
A	09.04.09	Development Application

No. DATE REVISION / ISSUE DETAILS

CONSULTANT

CONSULTANT NAME

STREET ADDRESS

SUBURBS STATE AND POSTCODE

phone : (02) 0000 0000

fax : (02) 0000 0000

email : email address

PROJECT MANAGER, PLANNER

COASTPLAN CONSULTING

2/22 WEST ST

PO BOX 568

FORSTER NSW 2428

phone : (02) 6555 2178

fax : (02) 6555 2741

email : simon@coastplan.com.au

ARCHITECTS

morrisbrayarchitects

Morris Bray Architects

186-188 Willoughby Rd

Crows Nest NSW 2057 Australia

ABN 16 001 268 211

NSW Architects Registration Board Nominated Architects: Terry Morris 3354 Garry Bray 3555

[P] +612 9439 6622

[F] +612 9439 4973

[E] info@morrisbray.com.au

[W] www.morrisbray.com.au

CLIENT

JR RICHARDS AND SONS

1 CORAL AVENUE

TUNCURRY NSW 2428

phone : (02) 6555 7007

fax : (02) 6555 7088

email : -

PROJECT:

Office and Retail Masterplan

92 Manning St

Tuncurry

DRAWING TITLE:

Level 01-03

SCALE: 1:100

DRAWN BY: @A1 MB

PLOT DATE: 27/07/2009

CHECKED: QK

PROJECT NUMBER: 06055

DRAWING NUMBER: DA-05

ISSUE: A