


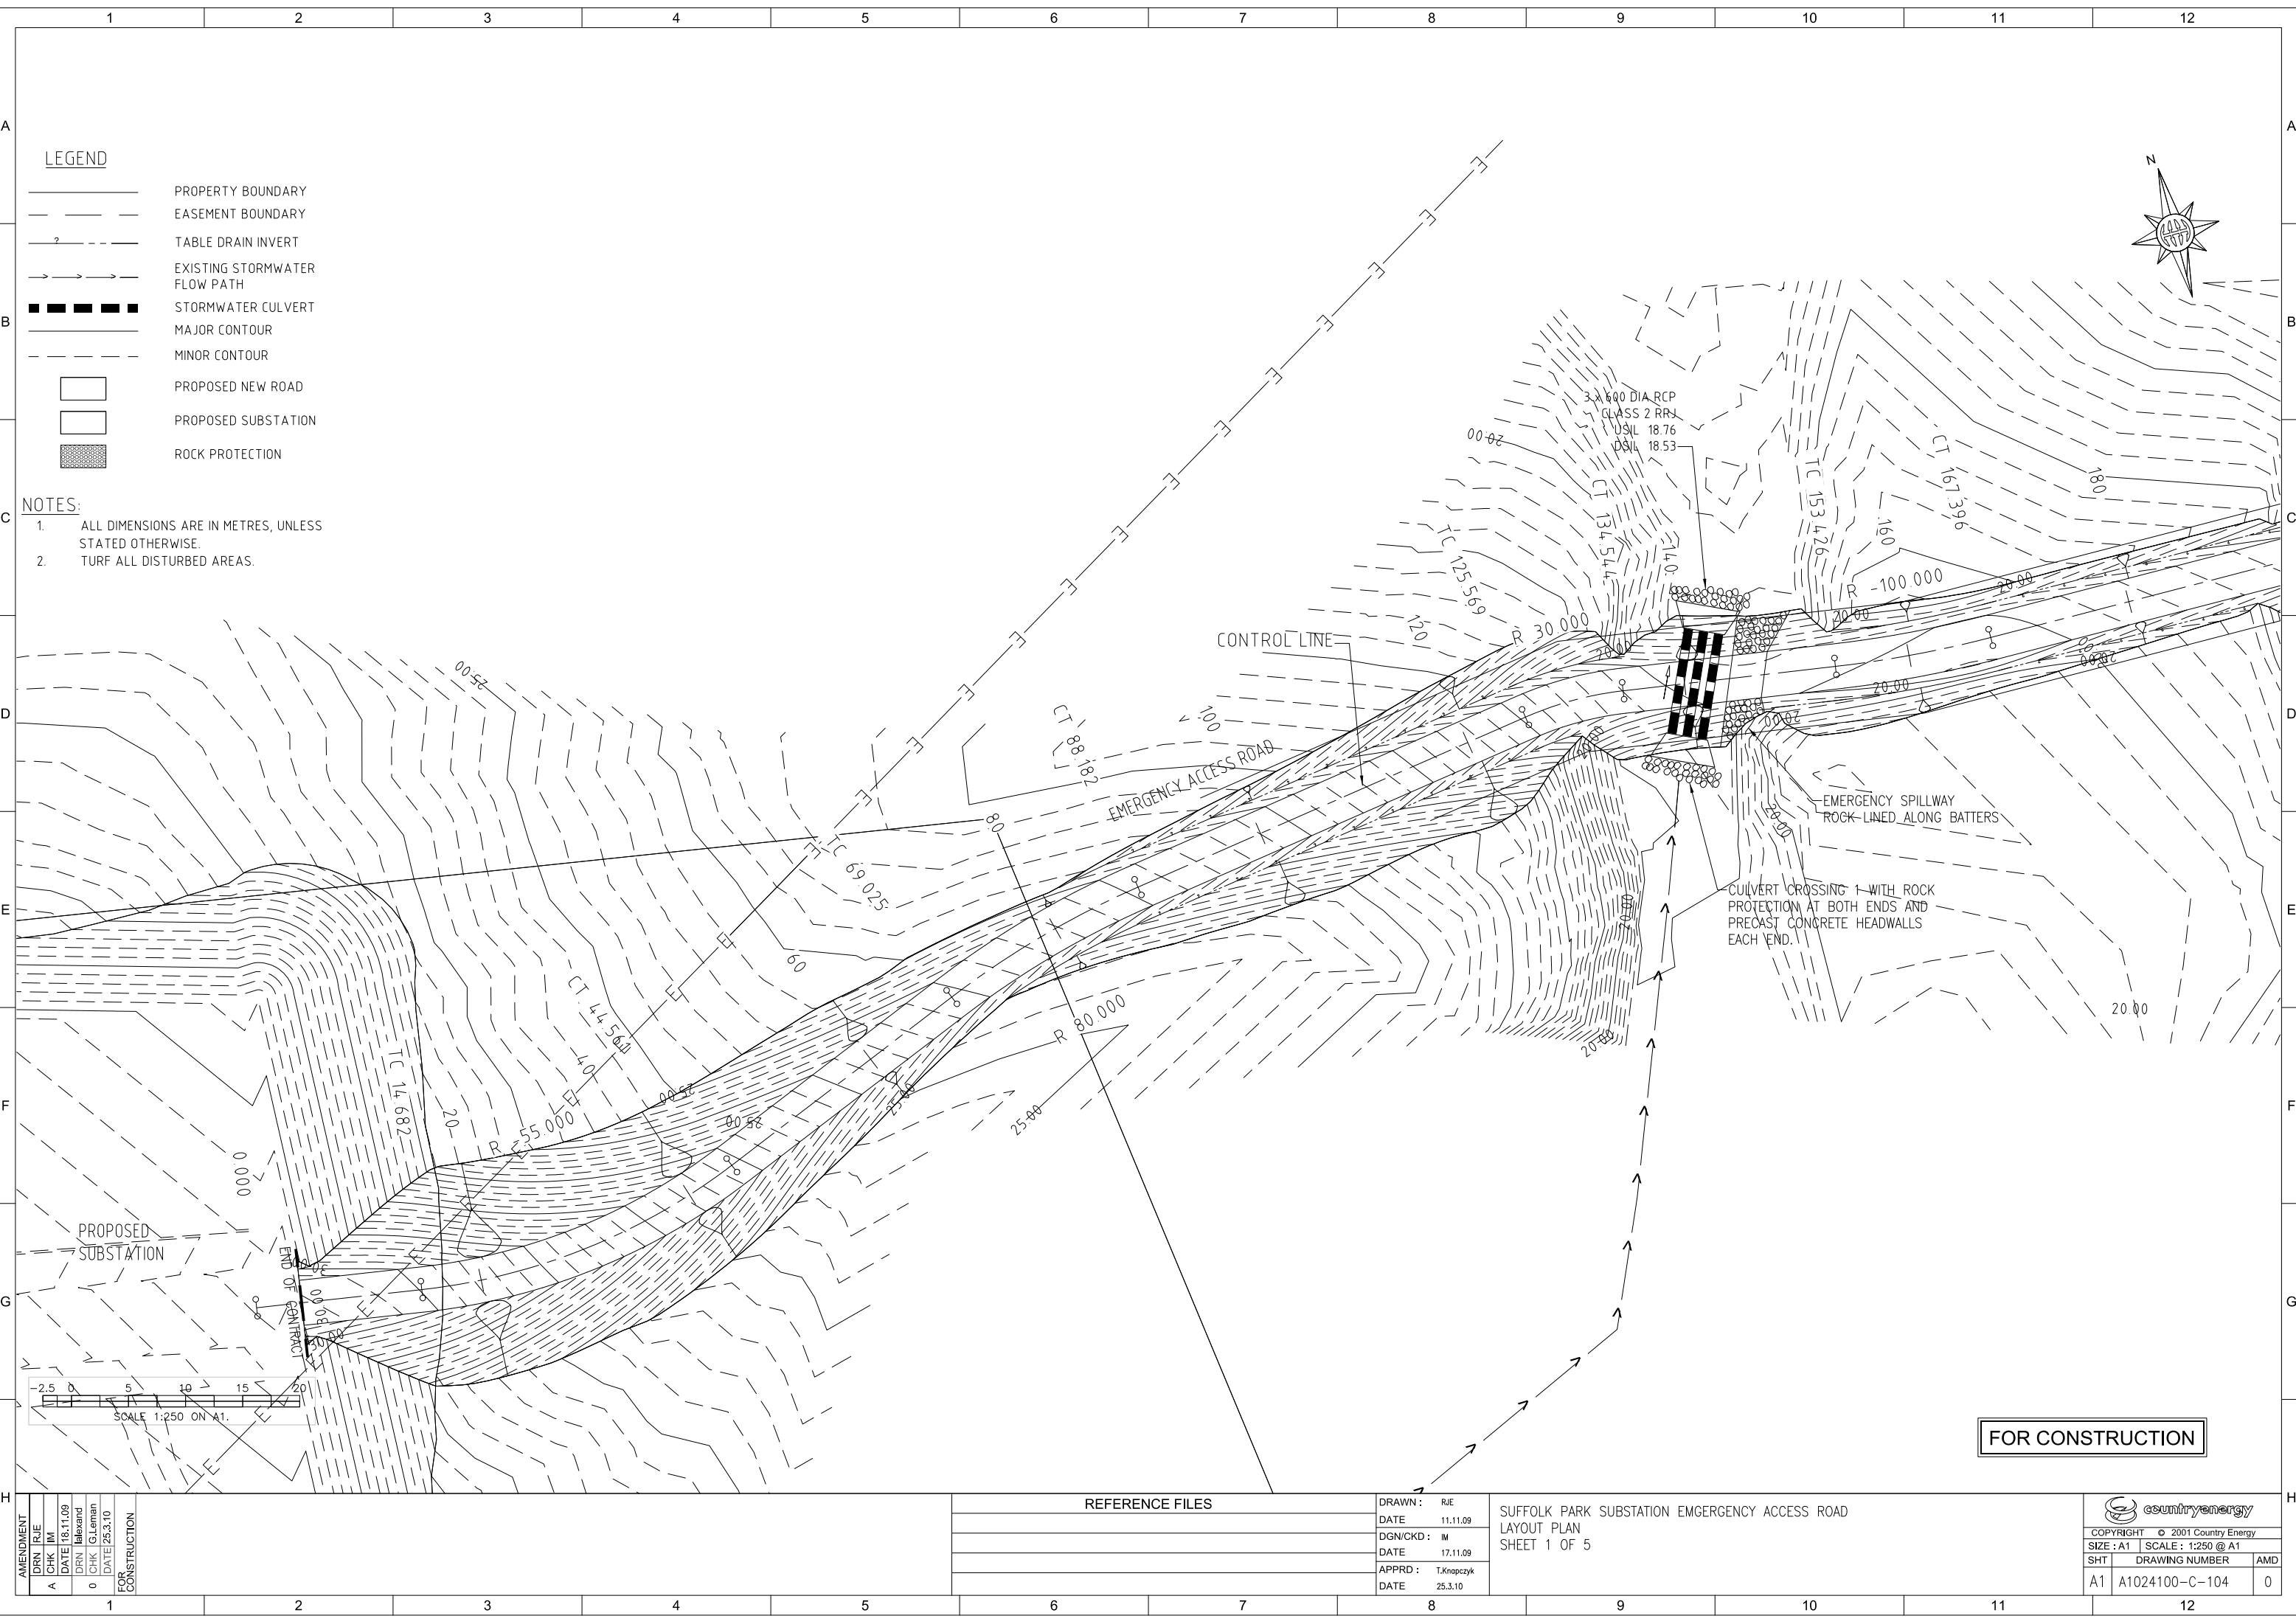

LEGEND

- PROPERTY BOUNDARY
- EASEMENT BOUNDARY
- TABLE DRAIN INVERT
- EXISTING STORMWATER FLOW PATH
- STORMWATER CULVERT
- MAJOR CONTOUR
- MINOR CONTOUR
- PROPOSED NEW ROAD
- PROPOSED SUBSTATION
- ROCK PROTECTION

NOTES:

- ALL DIMENSIONS ARE IN METRES, UNLESS STATED OTHERWISE.
- TURF ALL DISTURBED AREAS.

REFERENCE FILES

DRAWN: RJE
DATE: 11.11.09
DGN/CKD: IM
DATE: 17.11.09
APPRD: T.Knapczyk
DATE: 25.3.10

SUFFOLK PARK SUBSTATION EMERGENCY ACCESS ROAD
LAYOUT PLAN
SHEET 1 OF 5

FOR CONSTRUCTION

countryenergy
COPYRIGHT © 2001 Country Energy
SIZE: A1 SCALE: 1:250 @ A1
SHT DRAWING NUMBER AMD
A1 A1024100-C-104 0