


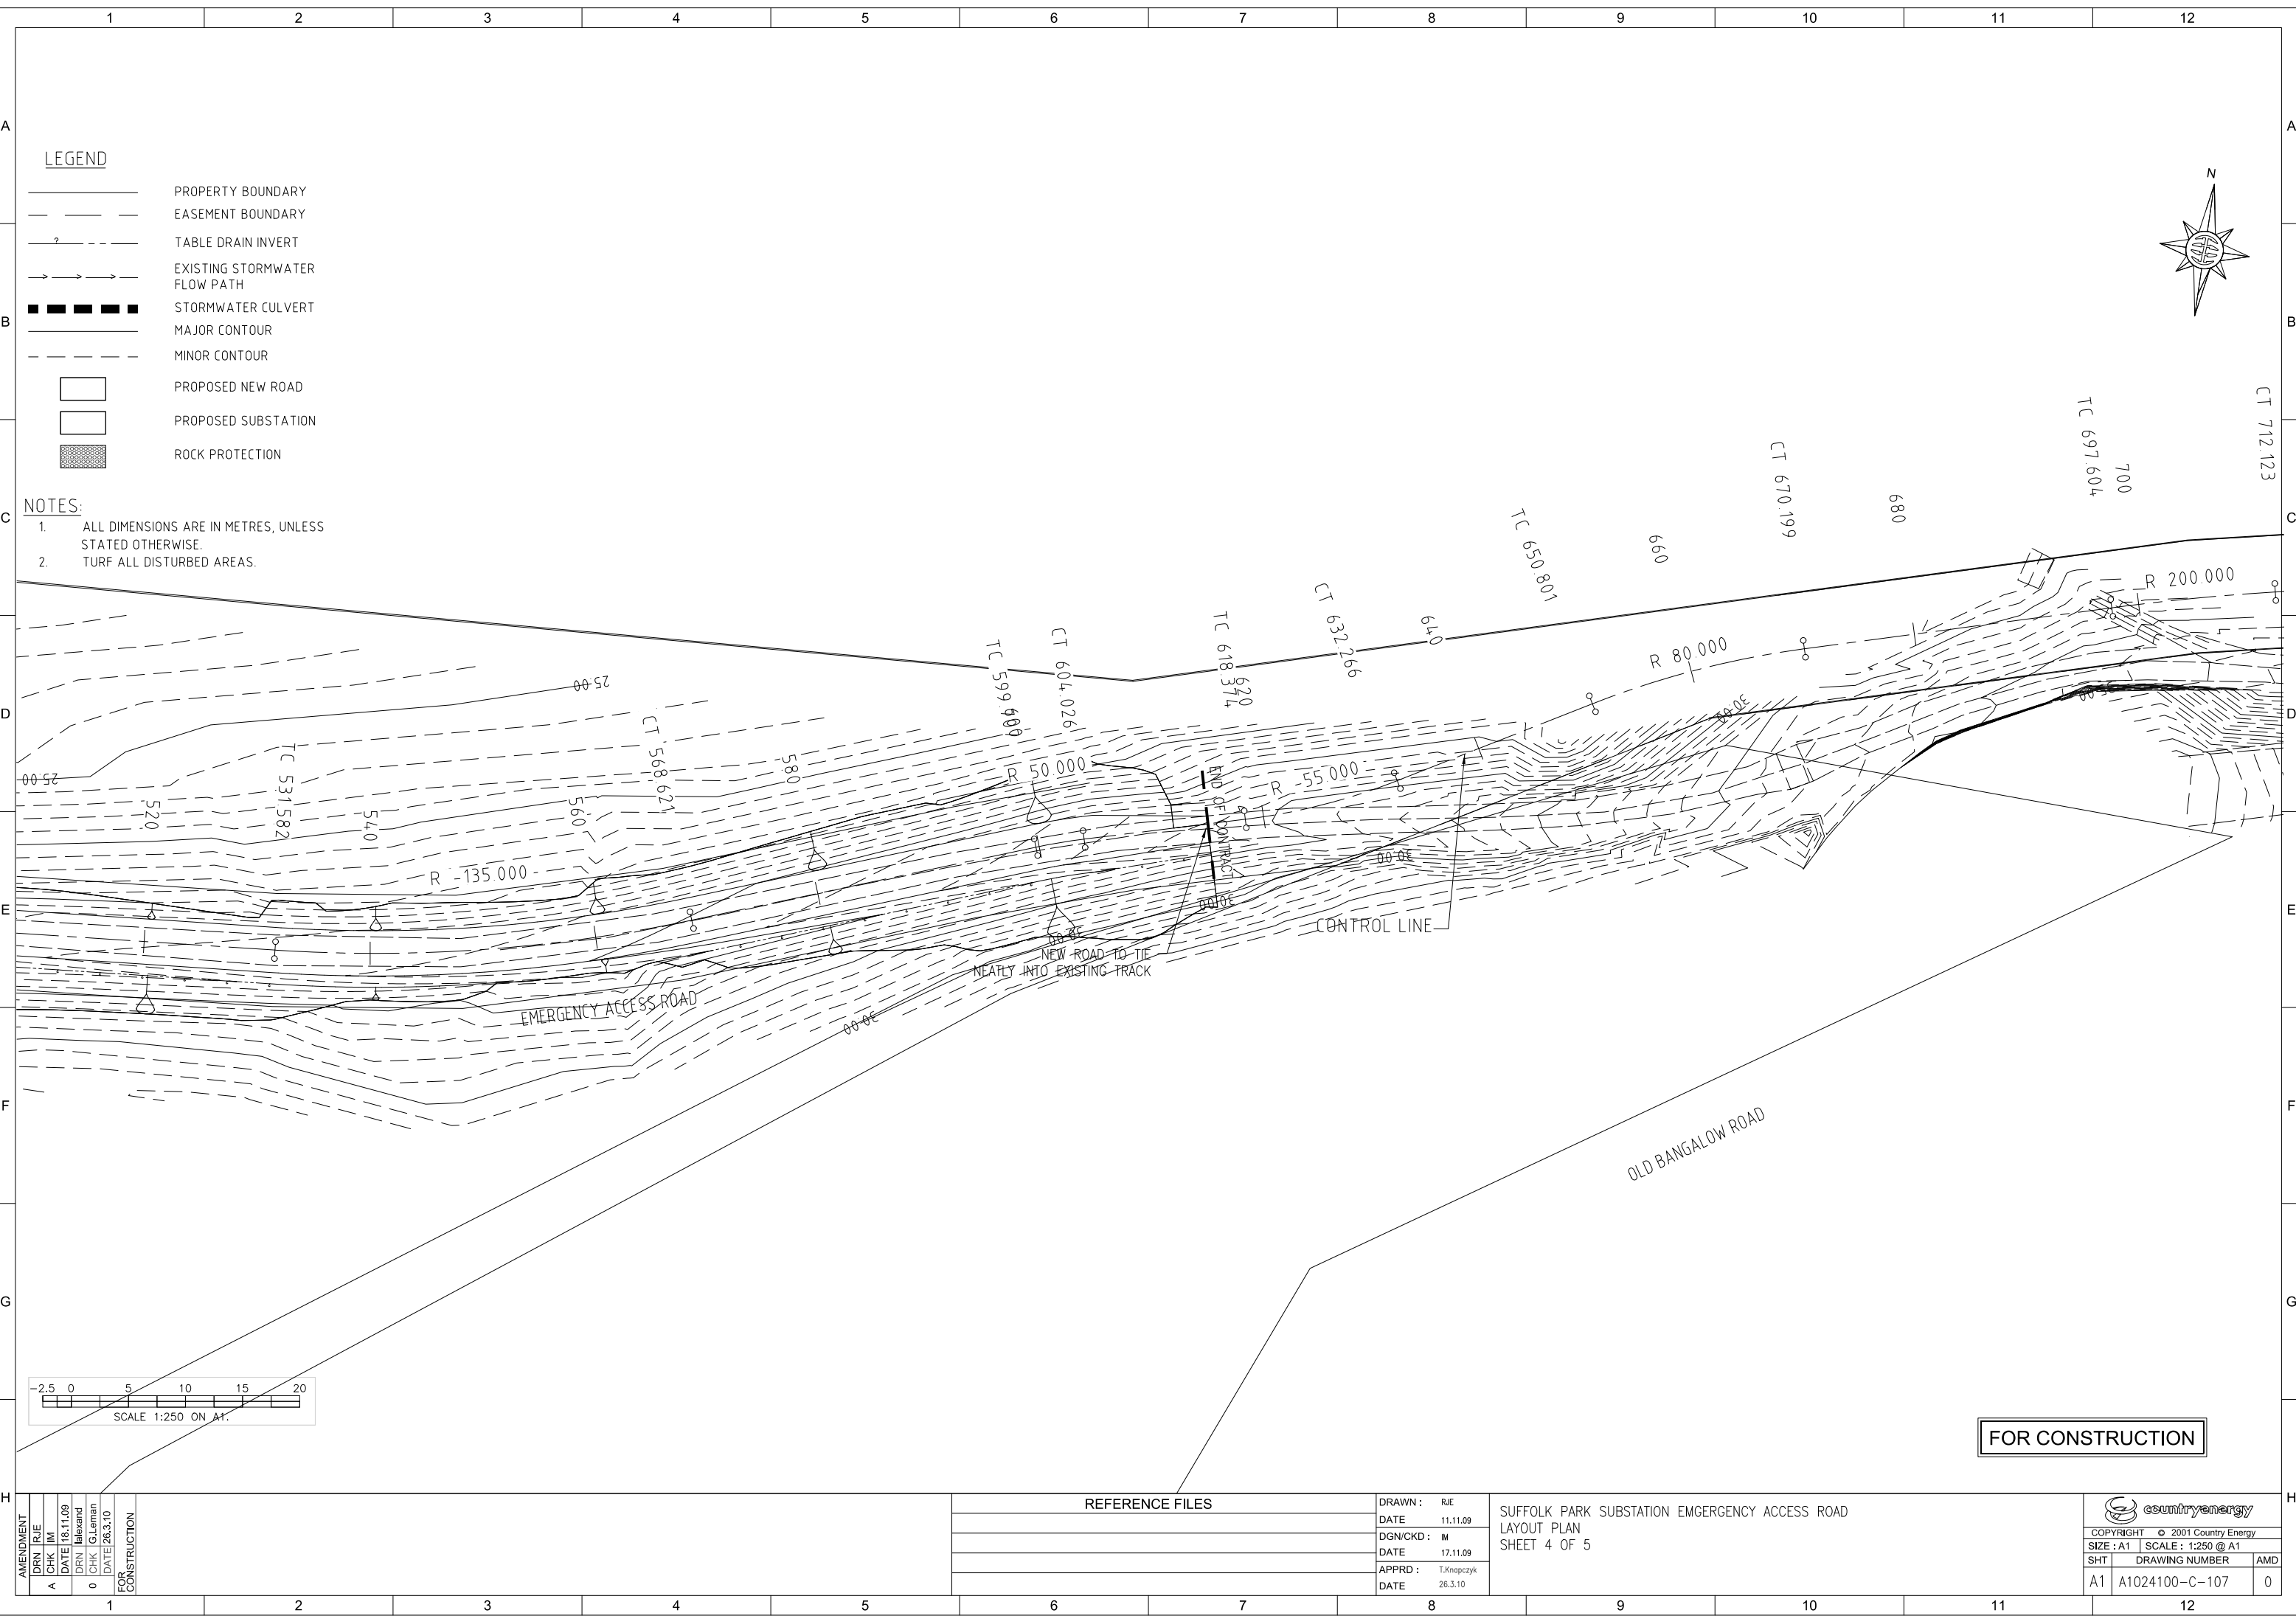


LEGEND

- PROPERTY BOUNDARY
- EASEMENT BOUNDARY
- TABLE DRAIN INVERT
- EXISTING STORMWATER FLOW PATH
- STORMWATER CULVERT
- MAJOR CONTOUR
- MINOR CONTOUR
- PROPOSED NEW ROAD
- PROPOSED SUBSTATION
- ROCK PROTECTION

NOTES:

- ALL DIMENSIONS ARE IN METRES, UNLESS STATED OTHERWISE.
- TURF ALL DISTURBED AREAS.

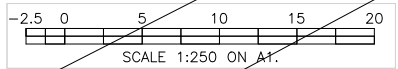

FOR CONSTRUCTION

AMENDMENT										REFERENCE FILES										DRAWN : RJE										SUFFOLK PARK SUBSTATION EMGERGENCY ACCESS ROAD LAYOUT PLAN SHEET 4 OF 5										countryenergy COPYRIGHT © 2001 Country Energy SIZE : A1 SCALE : 1:250 @ A1 SHTDRAWING NUMBERAMD A1A1024100-C-1070									
1										DATE 18.11.09										DATE 11.11.09																													
0										DGN/CKD : IM										DGN/CKD : IM																													
0										DATE 26.3.10										DATE 17.11.09																													
FOR CONSTRUCTION										APPRD : T.Knapczyk										APPRD : T.Knapczyk																													
																				DATE 26.3.10																													