


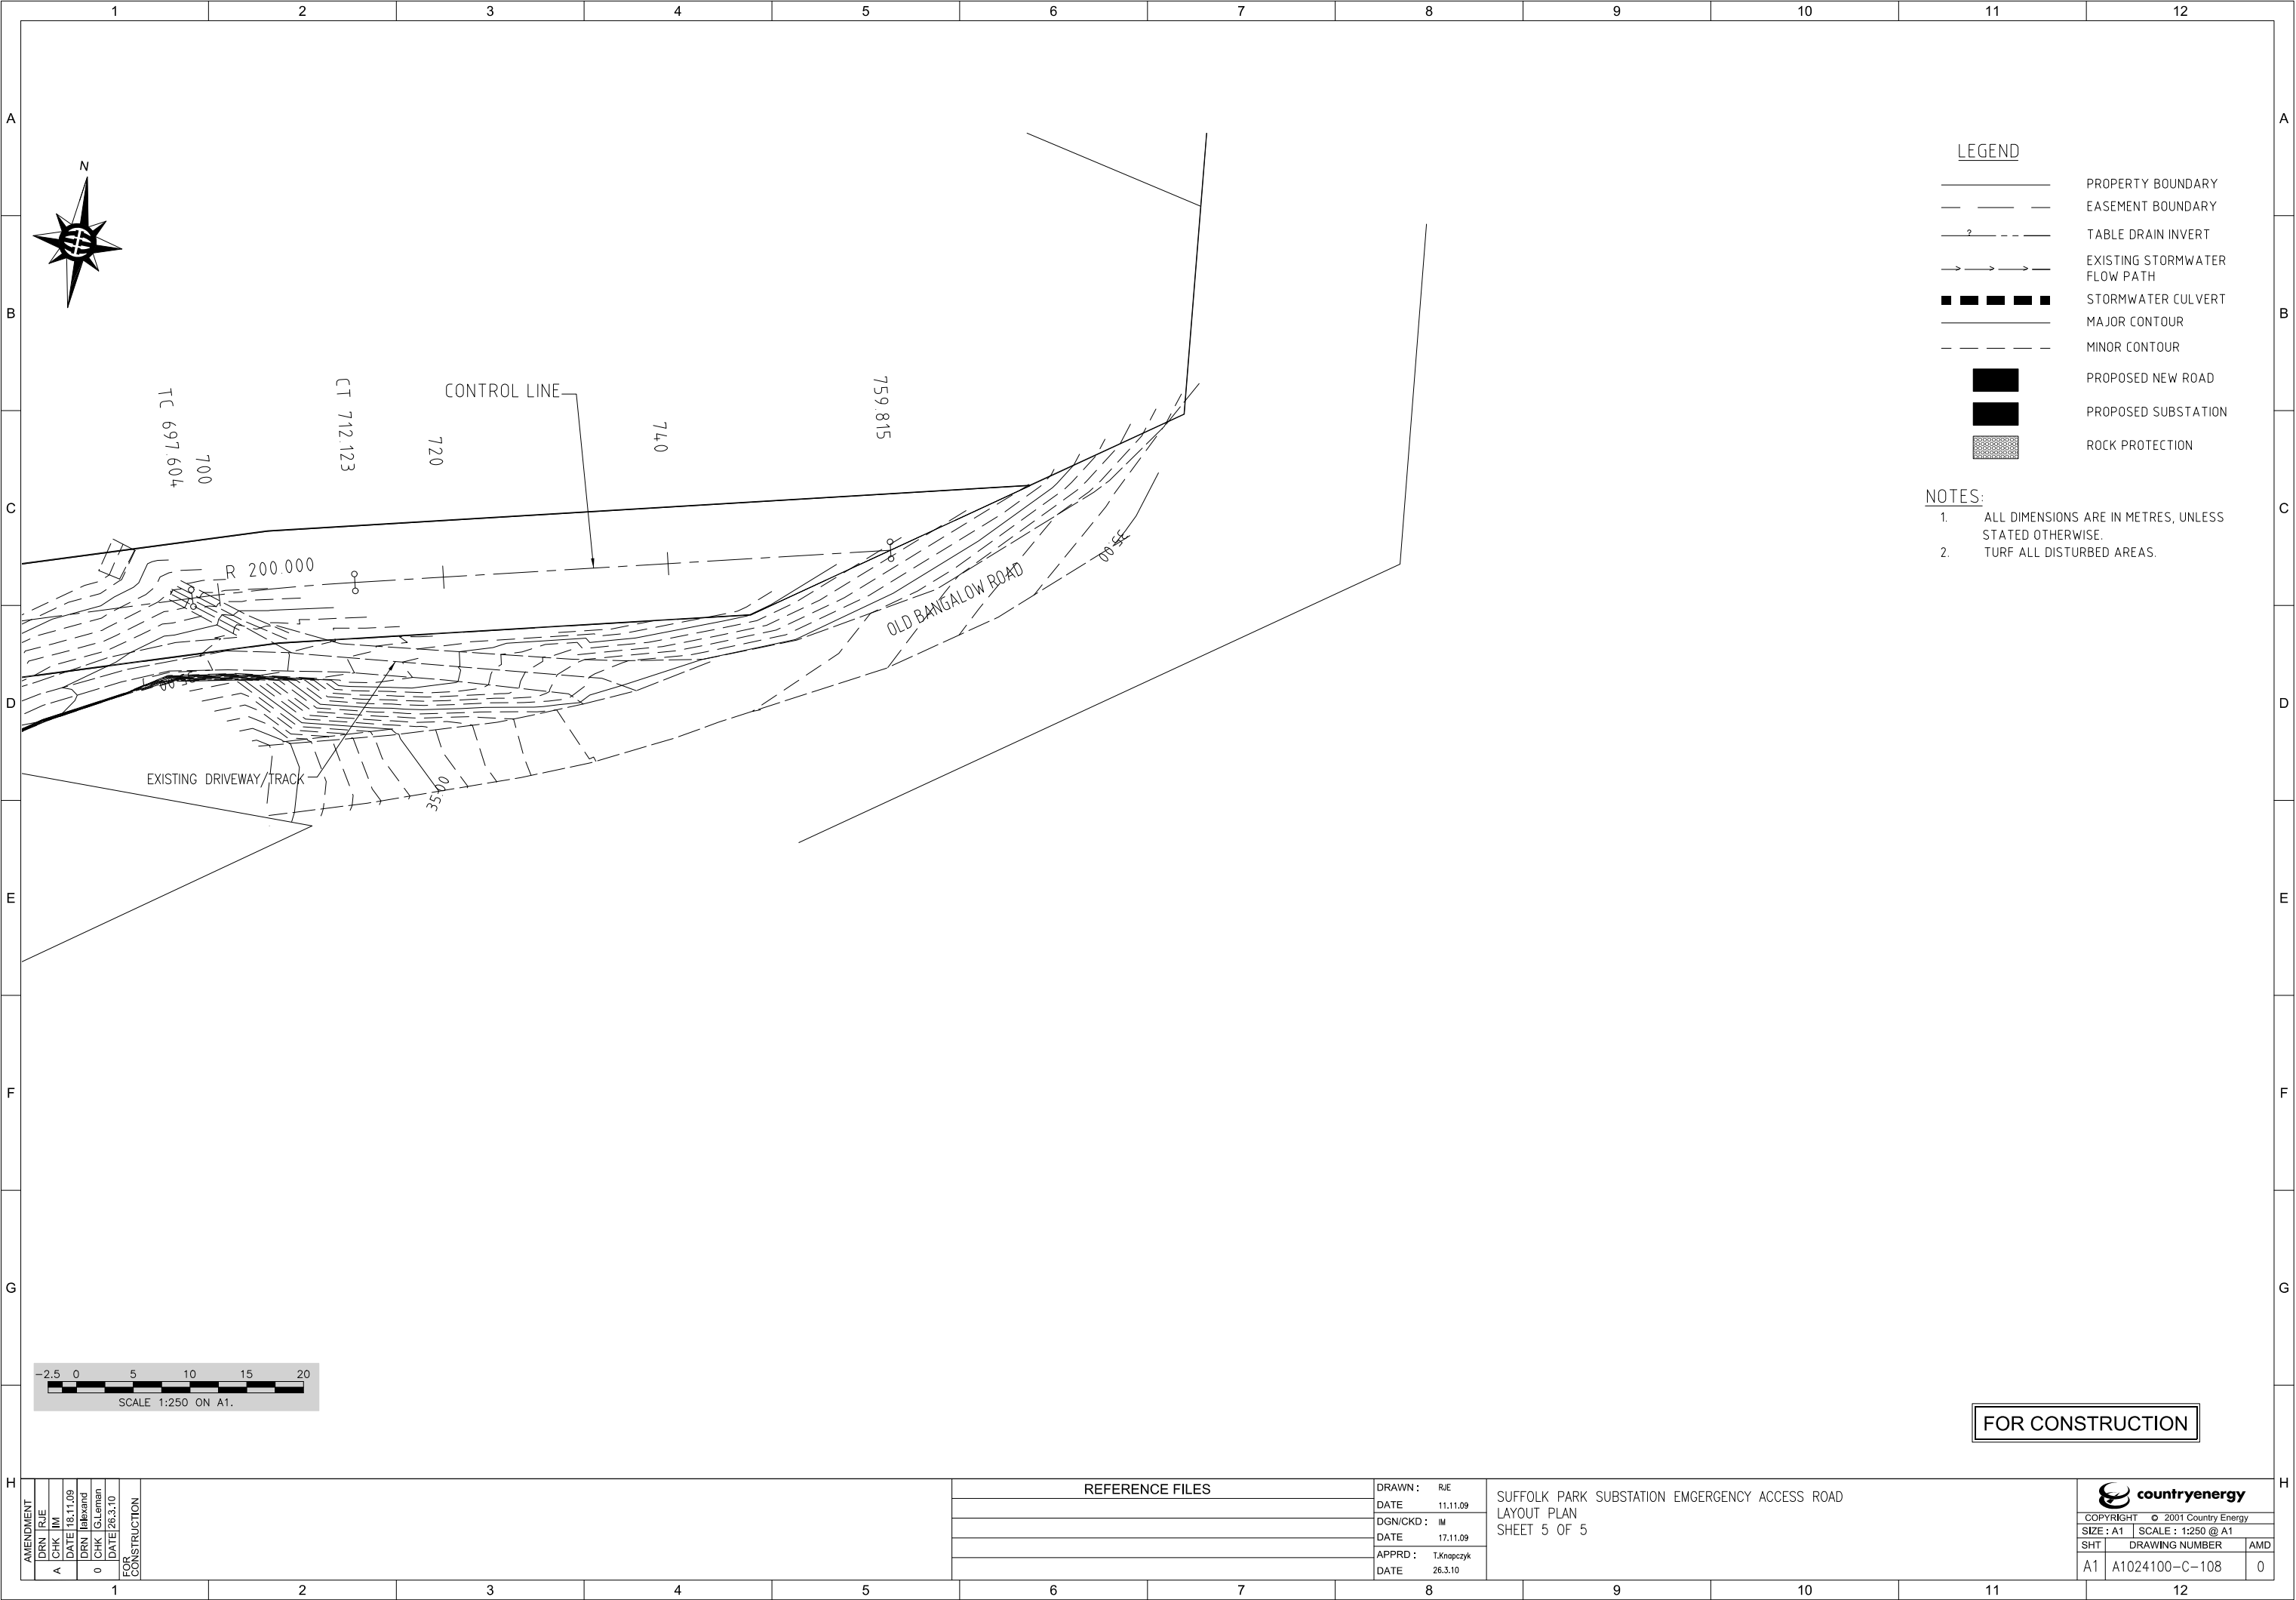

LEGEND

- PROPERTY BOUNDARY
- EASEMENT BOUNDARY
- TABLE DRAIN INVERT
- EXISTING STORMWATER FLOW PATH
- STORMWATER CULVERT
- MAJOR CONTOUR
- MINOR CONTOUR
- PROPOSED NEW ROAD
- PROPOSED SUBSTATION
- ROCK PROTECTION

NOTES:

- ALL DIMENSIONS ARE IN METRES, UNLESS STATED OTHERWISE.
- TURF ALL DISTURBED AREAS.

FOR CONSTRUCTION

AMENDMENT	DRN	RJE
	CHK	IM
A	DATE	18.11.09
	DRN	lalexand
0	CHK	G.Leman
	DATE	26.3.10
	FOR	CONSTRUCTION

REFERENCE FILES

DRAWN :	RJE
DATE	11.11.09
DGN/CKD :	IM
DATE	17.11.09
APPRD :	T.Knapczyk
DATE	26.3.10

SUFFOLK PARK SUBSTATION EMERGENCY ACCESS ROAD
LAYOUT PLAN
SHEET 5 OF 5

countryenergy		
COPYRIGHT © 2001 Country Energy		
SIZE : A1	SCALE : 1:250 @ A1	
SHT	DRAWING NUMBER	AMD
A1	A1024100-C-108	0