




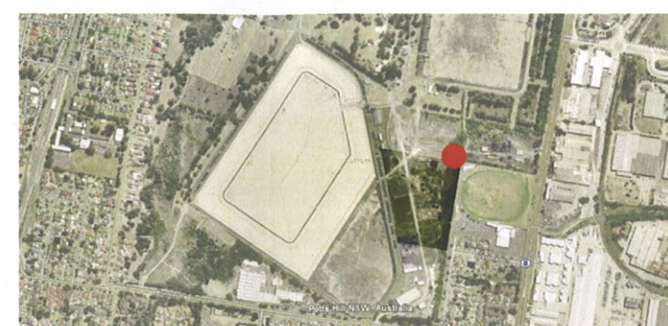


10 LOCALITY PLAN 1:2.5

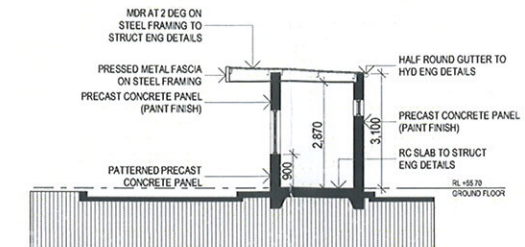


4 SECTION 1
1:100

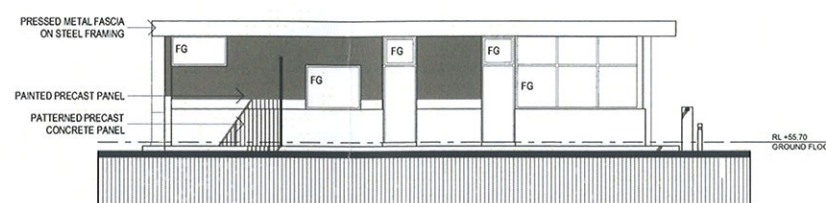


5 EAST ELEVATION
1:100

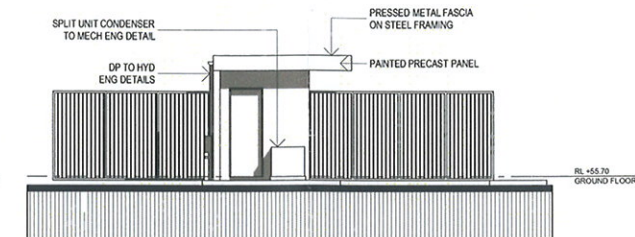


7 SOUTH ELEVATION
1:100

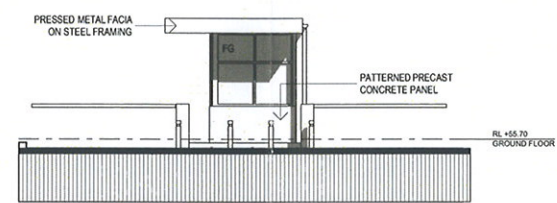


6 NORTH ELEVATION 1:100

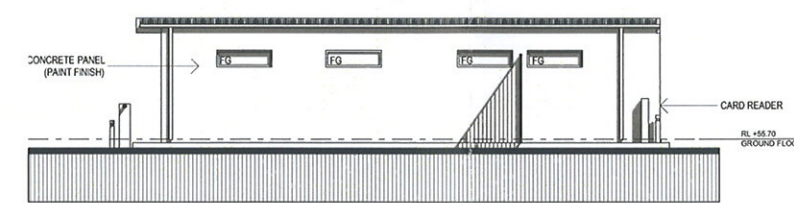

8 WEST ELEVATION
1:100

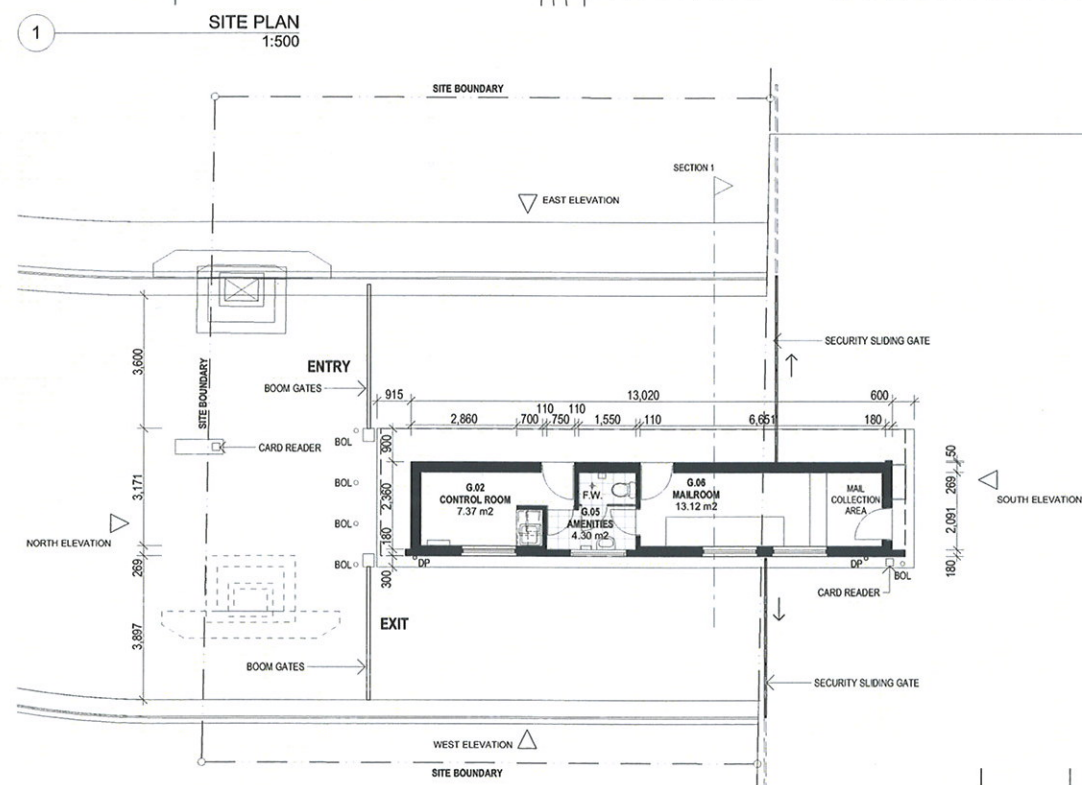

2 GROUND FLOOR PLAN 1:100

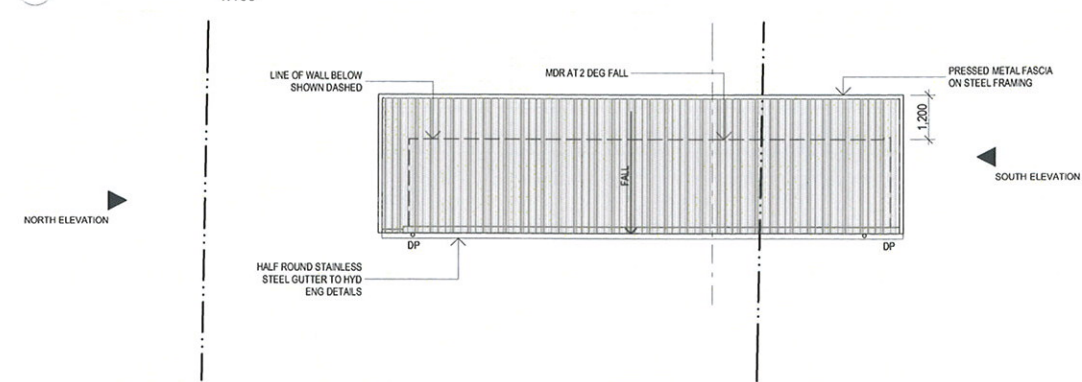

3 ROOF LEVEL
1:100

POTTS HILL BUSINESS PARK - GATE HOUSE



GENERAL NOTES

- ALL DIMENSIONS AND EXISTING CONDITIONS SHALL BE CHECKED AND VERIFIED BY THE CONTRACTOR BEFORE PROCEEDING WITH THE WORK
- ALL LEVELS RELATIVE TO 'AUSTRALIAN HEIGHT DATUM'
- DO NOT SCALE DRAWINGS. USE FIGURED DIMENSIONS ONLY.

LEGEND

A	07.12.2010	ISSUE - PLANNING APPLICATION	IM
REV.	DATE	DESCRIPTION	BY



CLIENT



CONSULTANTS

Project Management: Peter Weir & Associates Pty Ltd
Town Planning: SJB Planning
Quantity Surveyors: McCredie Richmond + Partners Pty Ltd
Engineering: Mediland Metropolis
Structural: Henry & Hymas
Civil & Hydraulics: Steve Paul & Partners

ARCHITECT

HBO + EMTB

Architecture
Interior Design
Urban Design
Facility Management
Project Coordination

Level 3
75 Elizabeth Street
Sydney NSW 2000
Australia
GPO Box 3048
Sydney NSW 2001
Australia
Tel: (02) 8226 2000
Fax: (02) 8226 2001
mail@hcoemb.com

PROJECT

POTTS HILL BUSINESS PARK

TITLE

GATE HOUSE

SCALE	1:100	DRAWN	-	PROJECT CODE
DATE	7/12/2010	APPROVED	-	SYA000604

SHEET NO.
PA-G-001 . A

