


1 SECTION CC  
1:200

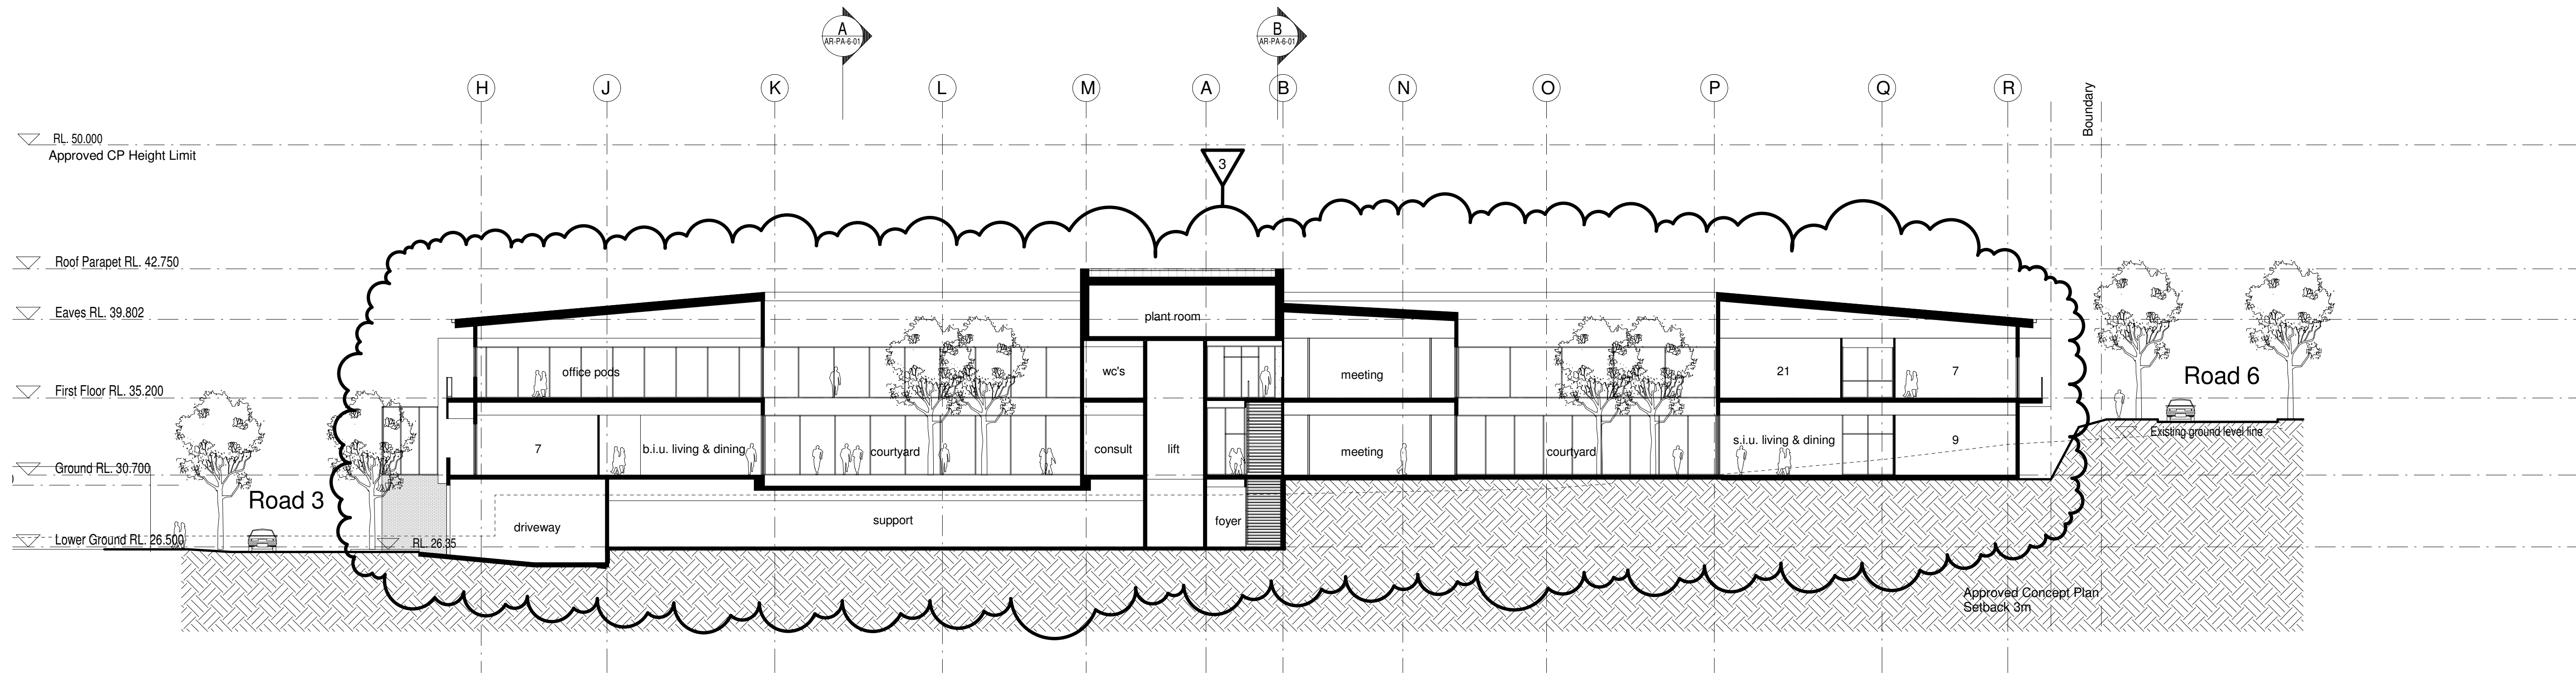

2 SECTION DD  
1:200