


1 SECTION EE
1:200

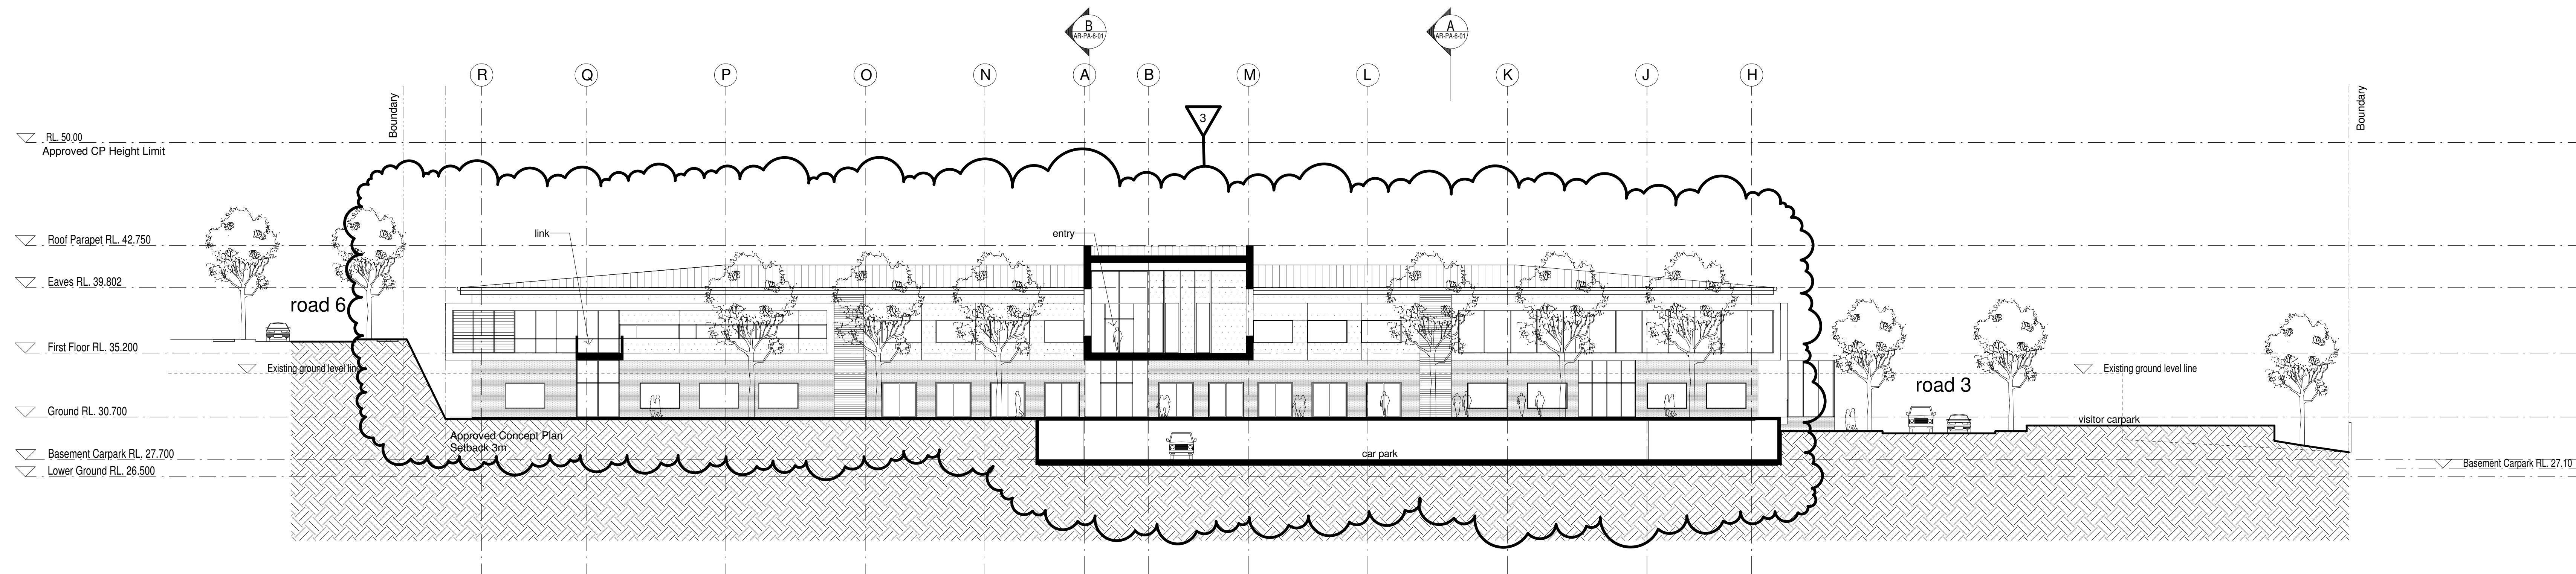

2 SECTION FF
1:200

Issue	Description	Date	CHK	Auth
3	Project Application Re Issue	18.03.11	KD	MK
2	Project Application	14.04.08		
1	Consultant Issue	31.03.08		
0	Client Issue	06.02.08		