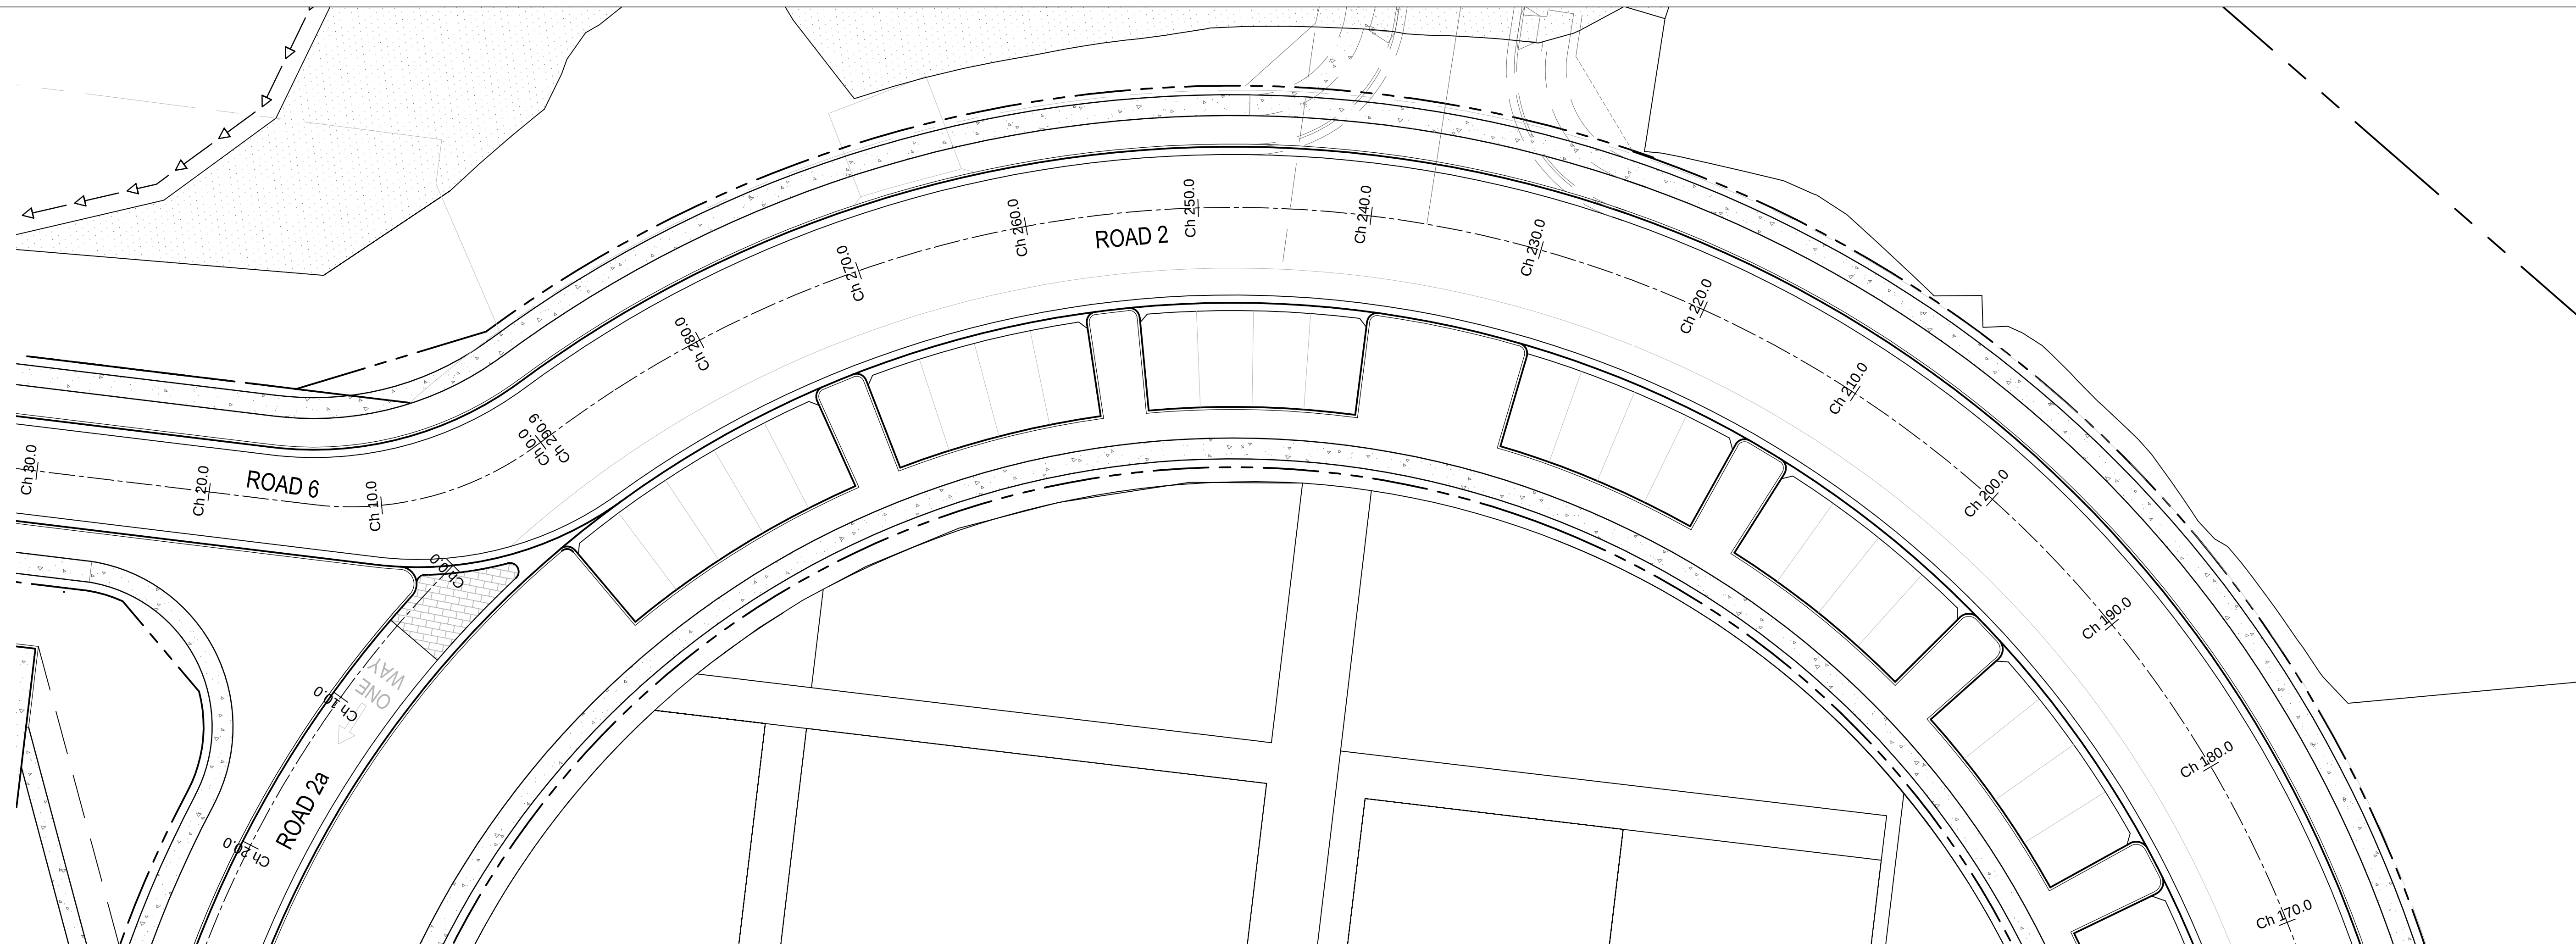


CHAINAGE	EXISTING LEVELS	DESIGN LEVELS
170.00	27.59	29.28
180.00	29.14	29.43
190.00	29.41	29.59
200.00	29.46	29.74
210.00	29.44	29.89
219.65	29.52	30.04
223.08	29.54	30.09
230.00	30.04	30.2
240.00	31.55	30.35
250.00	31.5	30.5
260.00	31.47	30.65
270.00	32.91	30.81
280.00	33.22	30.96
290.00	33.37	31.11
290.92	33.41	31.13

LONGITUDINAL SECTION - ROAD 2

HORIZONTAL SCALE 1:250
VERTICAL SCALE 1:100

[illegible]

Level 4, 66 Clarence Street
Sydney NSW 2000
Telephone: (02) 9699 3080
Fax: (02) 9319 7508
www.meinhardtgroup.com
A.C.N. 051 627 591
(C) Copyright

CLIENT				ADCO					
DESIGNED				DRAWN		APPROVED		SCALE @ A1	
LC				LC		DB		AS SHOWN	
STATUS				ISSUED FOR SECTION 75W					
				NOT FOR CONSTRUCTION					

PROJECT	RYDE REHABILITATION CENTRE		NORTH 
TITLE	ROAD LONG SECTIONS SHEET 5	PROJECT No 106963-01-MIE125	DRAWING No REV 00