


DWG FILE: X:\106963 - Ryde Rehabilitation - Purvey/BIM6_3.MIT MIE6_3.2.MIT INFAMED\SECTION 75W\106963-01-MIE120.dwg - MPT PLOT TIME: 13 Apr 2012, 4:36pm

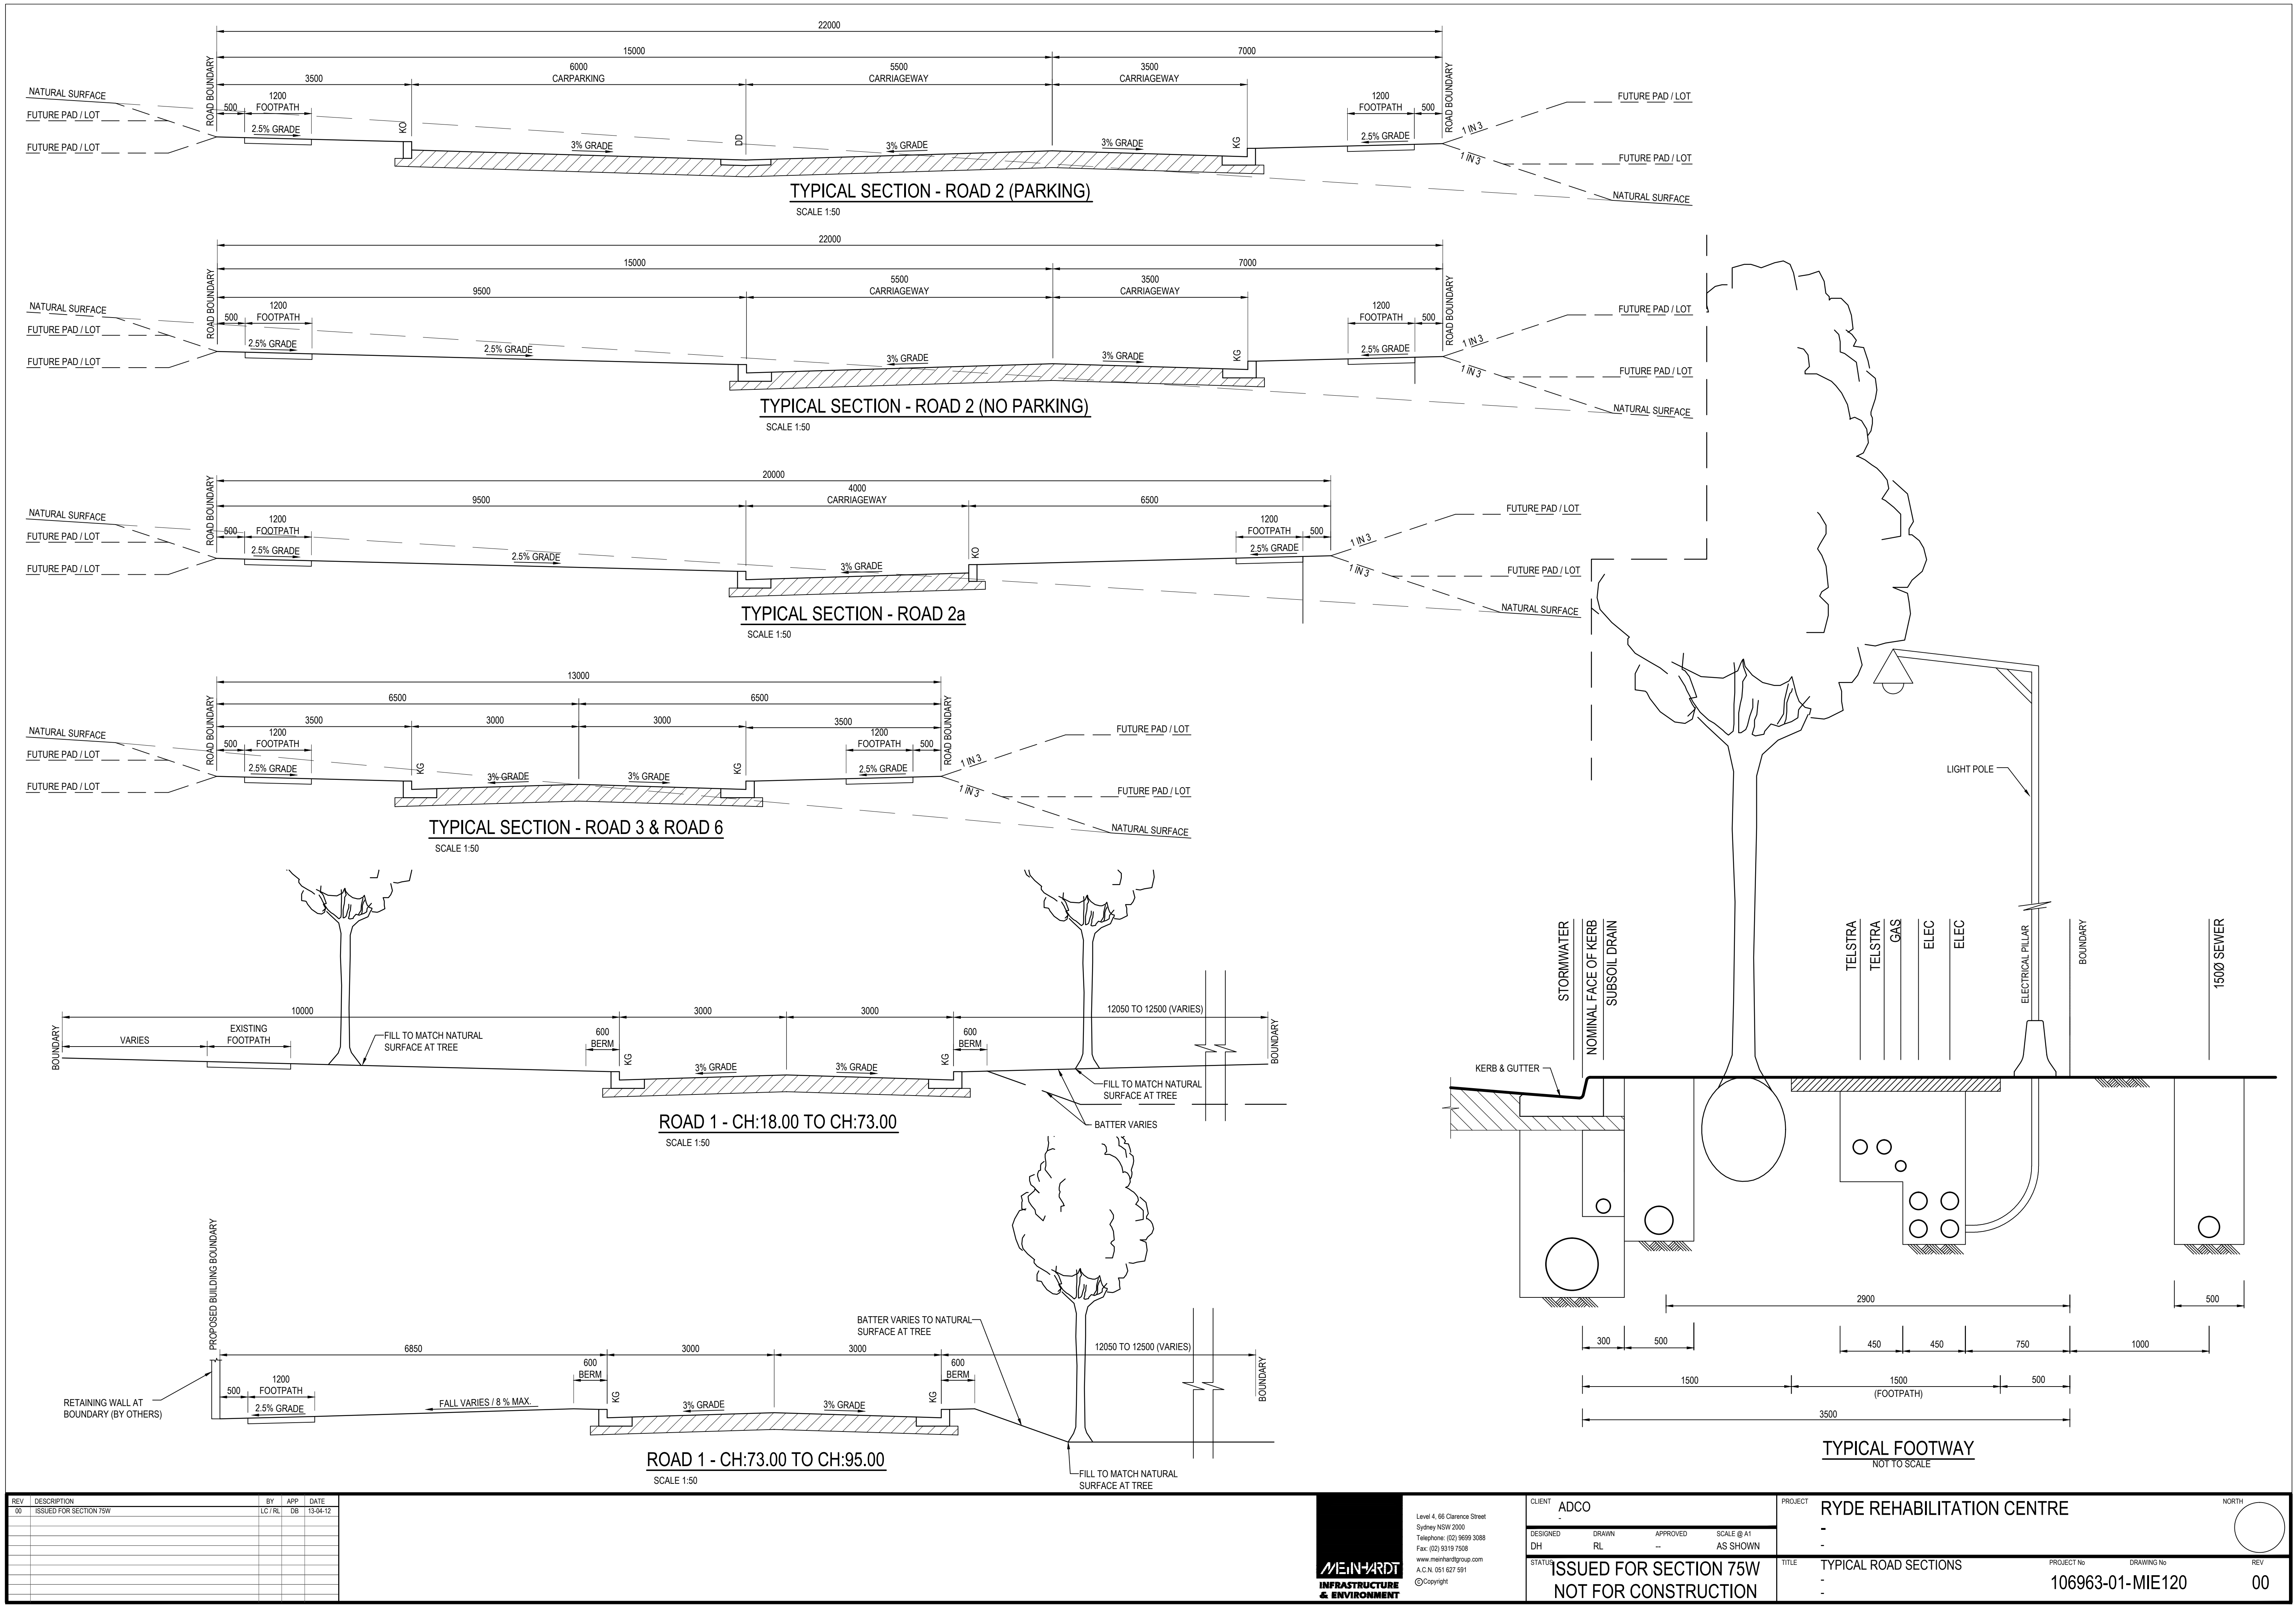

REV	DESCRIPTION	BY	APP	DATE
00	ISSUED FOR SECTION 75W	LC/RL	DB	13-04-12

MEINHARDT
INFRASTRUCTURE
& ENVIRONMENT

Level 4, 66 Clarence Street
Sydney NSW 2000
Telephone: (02) 9699 3088
Fax: (02) 9319 7508
www.meinhardtgroup.com
A.C.N. 051 627 591
© Copyright

CLIENT ADCO	PROJECT RYDE REHABILITATION CENTRE			
DESIGNED DH	DRAWN RL		APPROVED —	SCALE @ A1 AS SHOWN
STATUS ISSUED FOR SECTION 75W NOT FOR CONSTRUCTION				
TITLE TYPICAL ROAD SECTIONS		PROJECT No 106963-01-MIE120	DRAWING No —	REV 00