

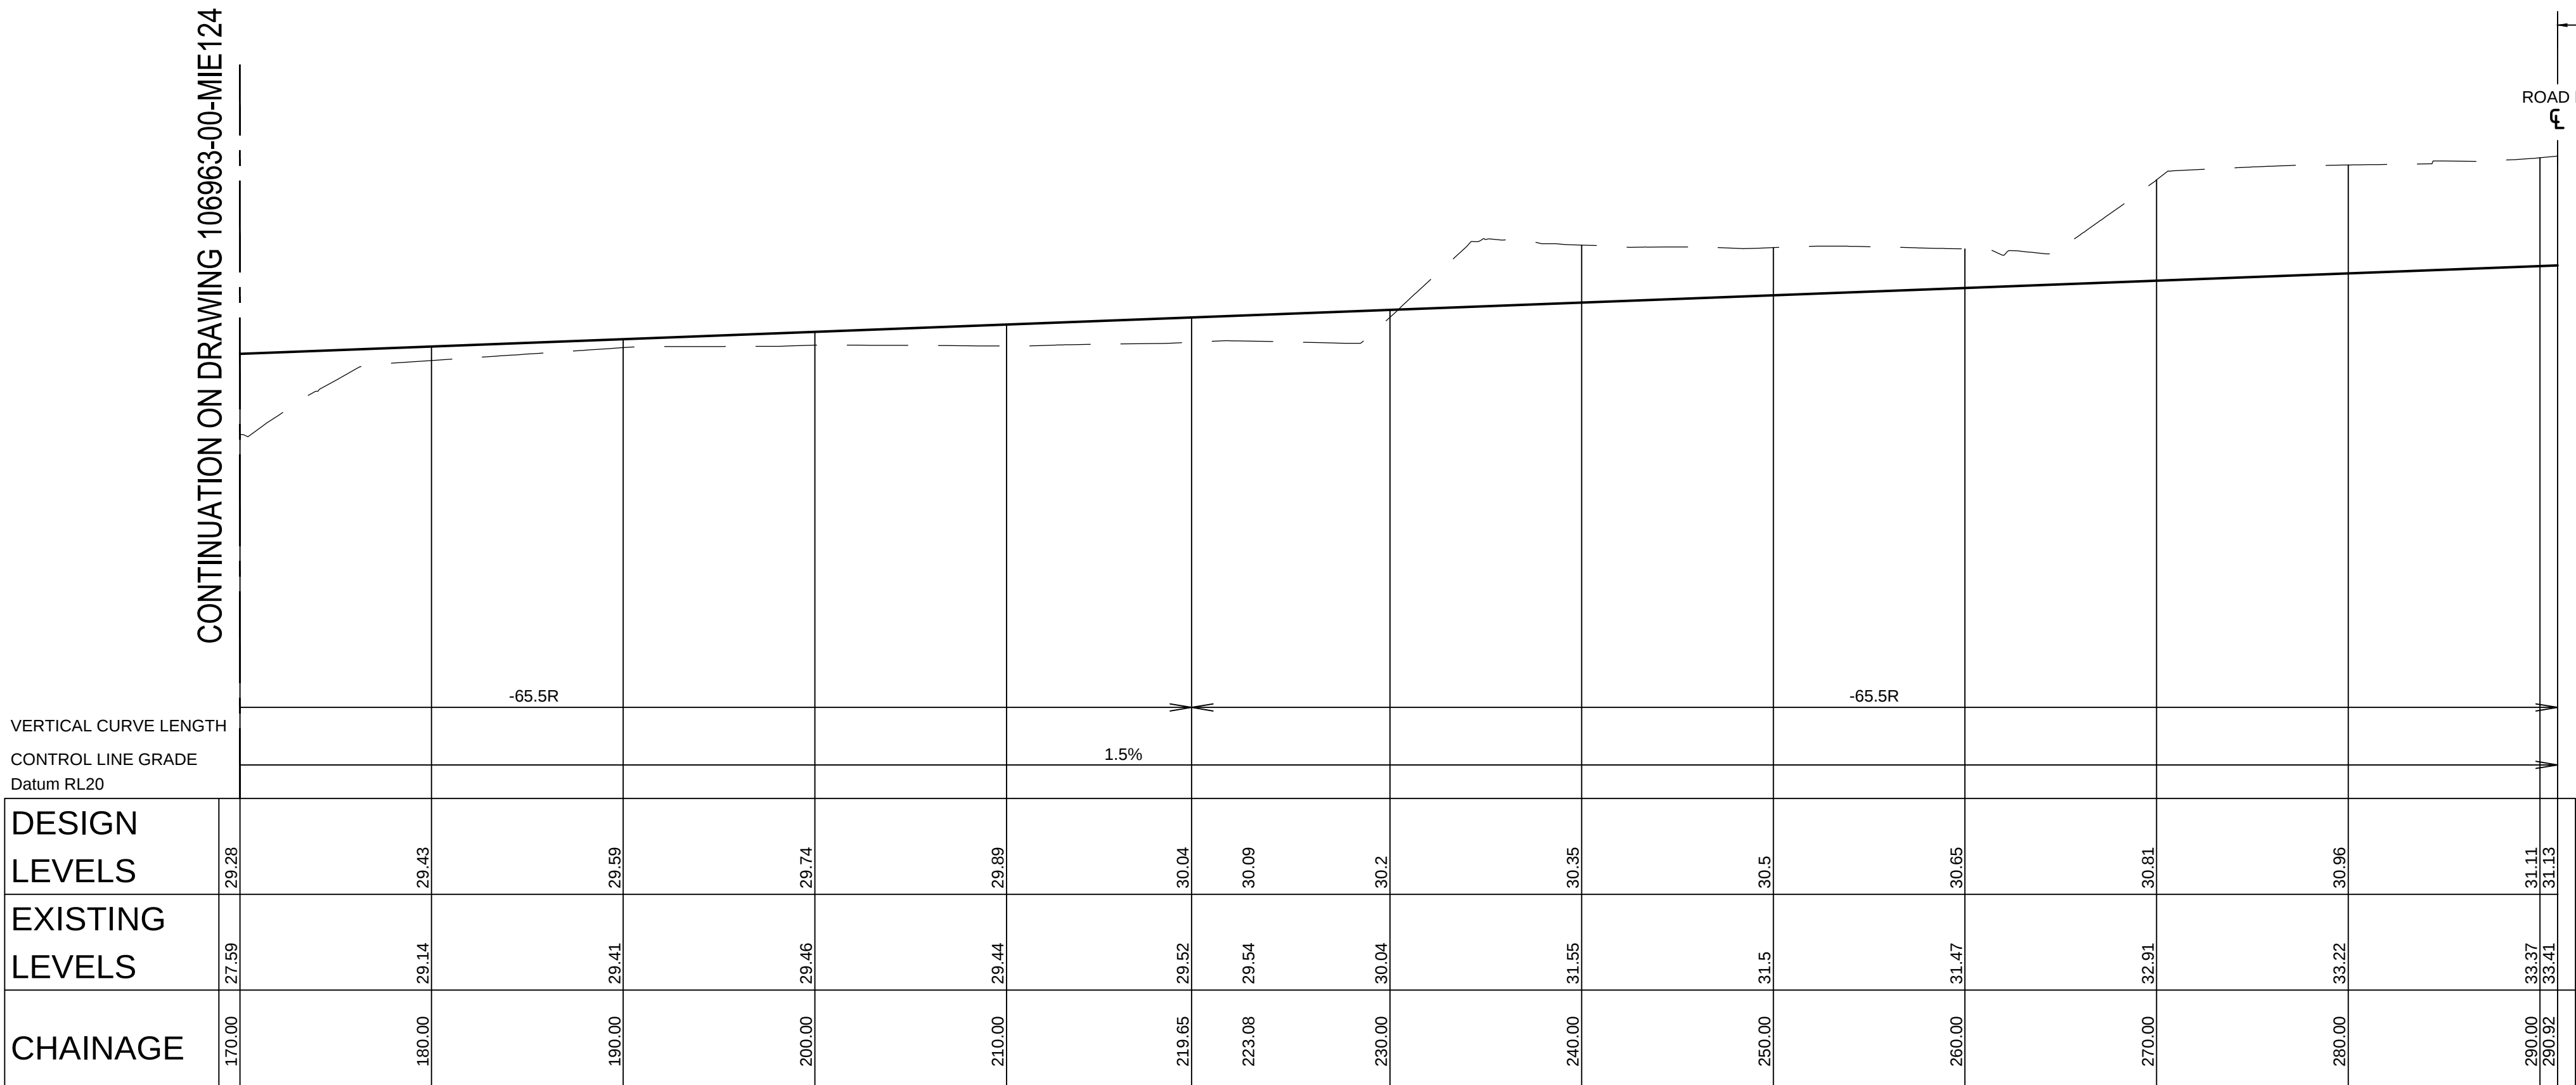


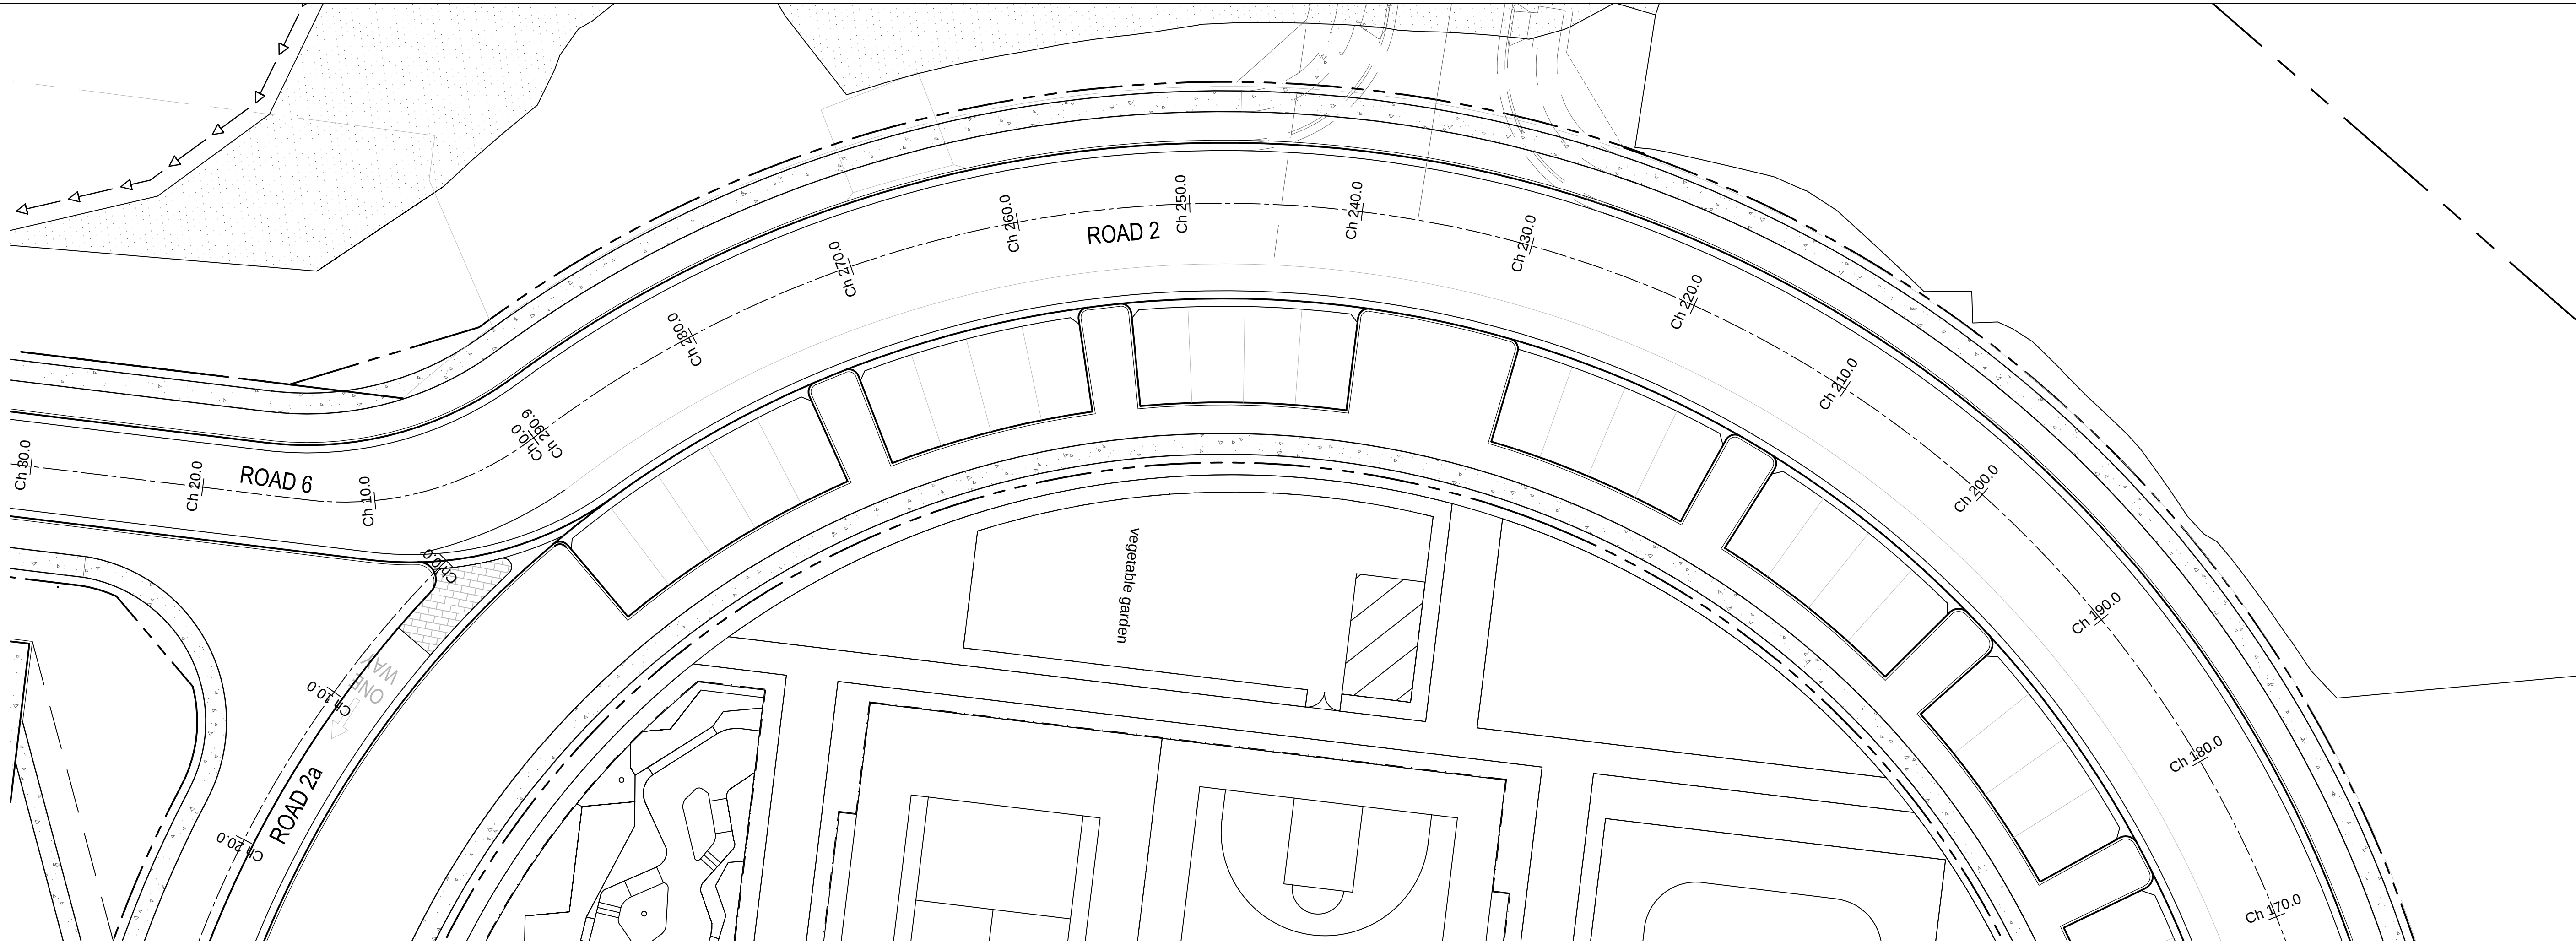

REV	DESCRIPTION	BY	APP	DATE
00	ISSUED FOR SECTION 75W	LC	DB	13-04-12
01	REISSUED FOR SECTION 75W	RL	DB	01-08-12

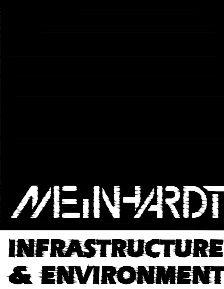

Level 4, 66 Clarence Street
Sydney NSW 2000
Telephone: (02) 9699 3088
Fax: (02) 9319 7508
www.meinhardtgroup.com
A.C.N. 051 627 591
© Copyright

CLIENT	ADCO
DESIGNED	DRAWN
LC	LC
APPROVED	SCALE @ A1
DB	AS SHOWN
STATUS	ISSUED FOR SECTION 75W
	NOT FOR CONSTRUCTION

PROJECT	RYDE REHABILITATION CENTRE
TITLE	ROAD LONG SECTIONS
	SHEET 5
PROJECT No	106963-01-MIE125
DRAWING No	
REV	01

