


DWG FILE: X:\106963 - Ryde Rehabilitation_Plan\106963-01-MIE126.dwg MPT PLOT TIME: 15 Aug 2012, 5:26pm




REV	DESCRIPTION	BY	APP	DATE
00	ISSUED FOR SECTION 75W	LC/RL	DB	13-04-12
01	REISSUED FOR SECTION 75W	RL	DB	01-08-12

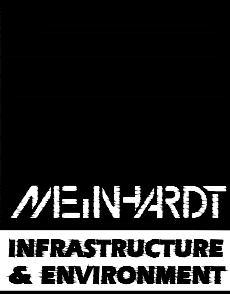

Level 4, 66 Clarence Street
Sydney NSW 2000
Telephone: (02) 9699 3088
Fax: (02) 9319 7508
www.meinhardtgroup.com
A.C.N. 051 627 591
© Copyright

CLIENT	ADCO
DESIGNED	DH
DRAWN	RL
APPROVED	—
SCALE @ A1	AS SHOWN
STATUS	ISSUED FOR SECTION 75W NOT FOR CONSTRUCTION

PROJECT	RYDE REHABILITATION CENTRE	PROJECT No	106963-01-MIE126	REV	01
TITLE	ROAD LONG SECTIONS SHEET 6	DRAWING No			

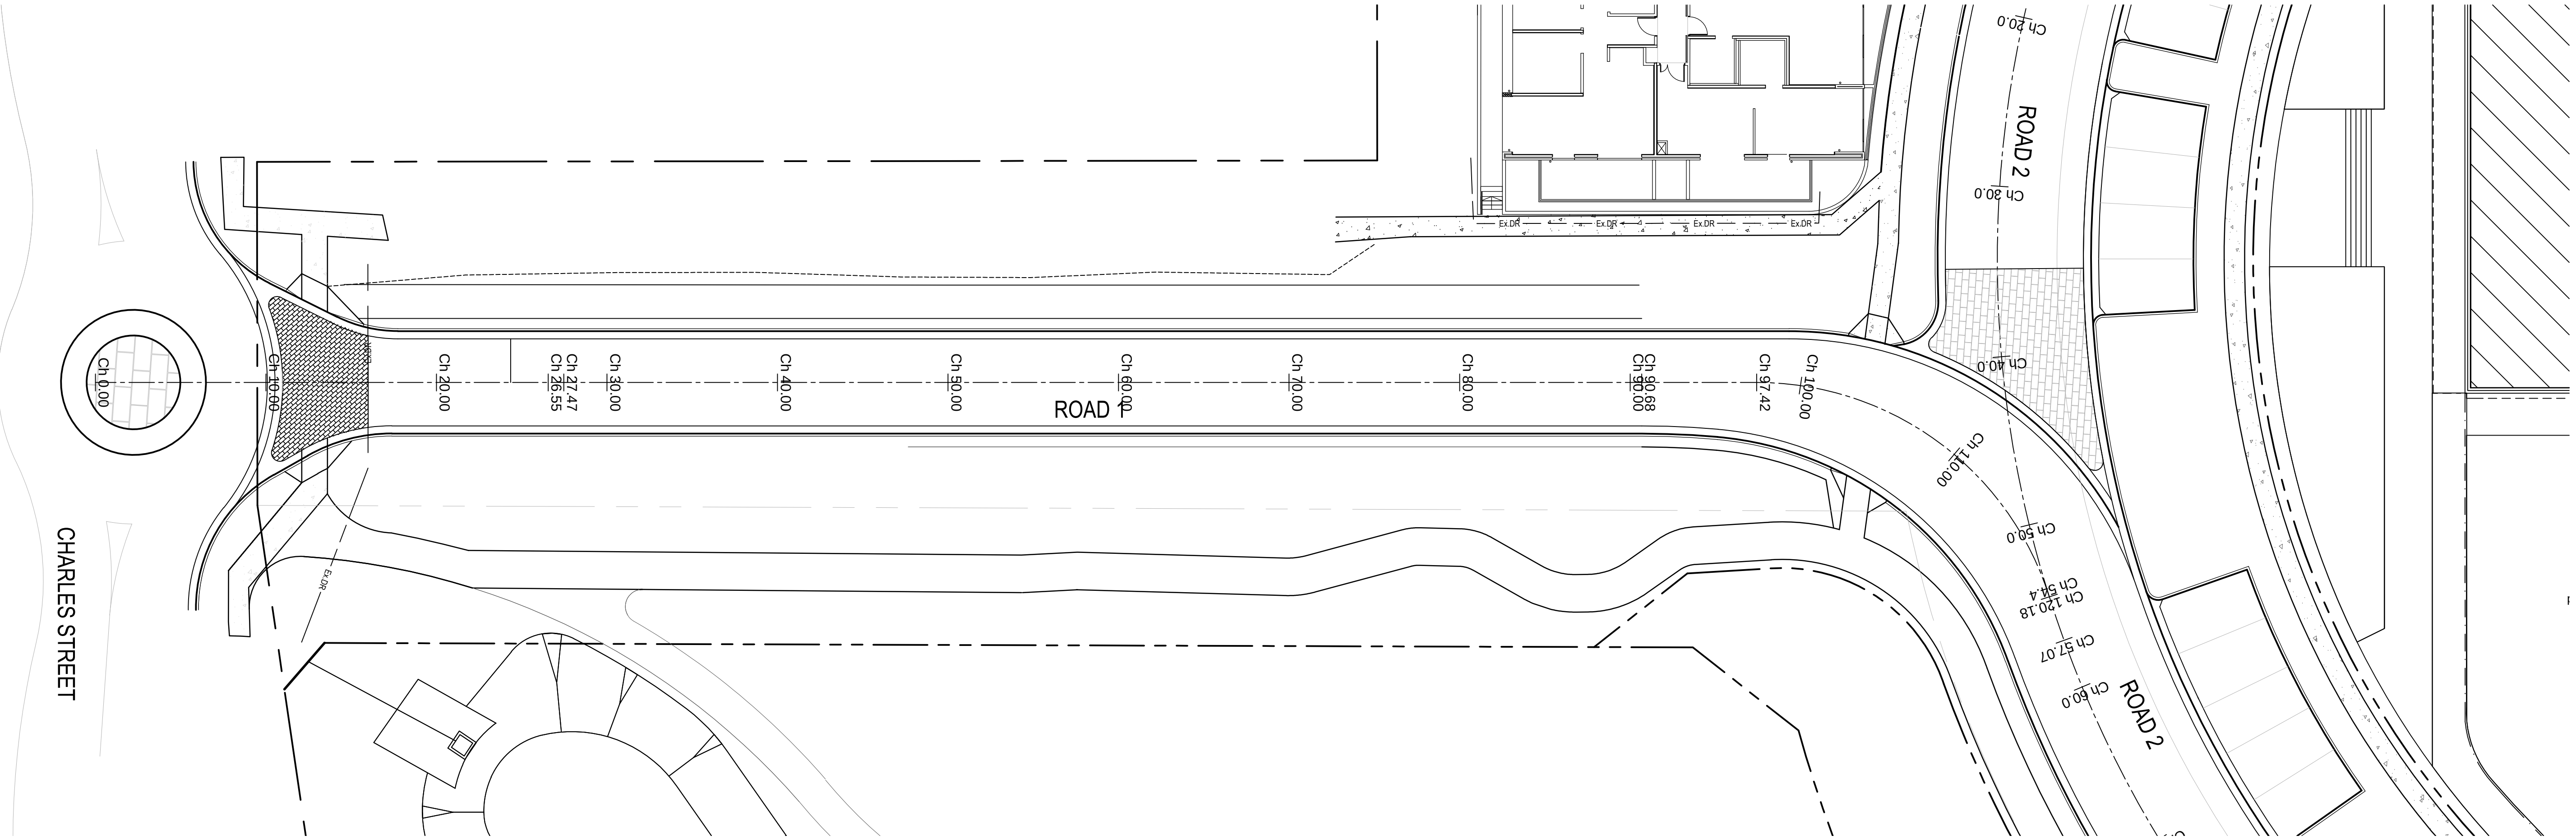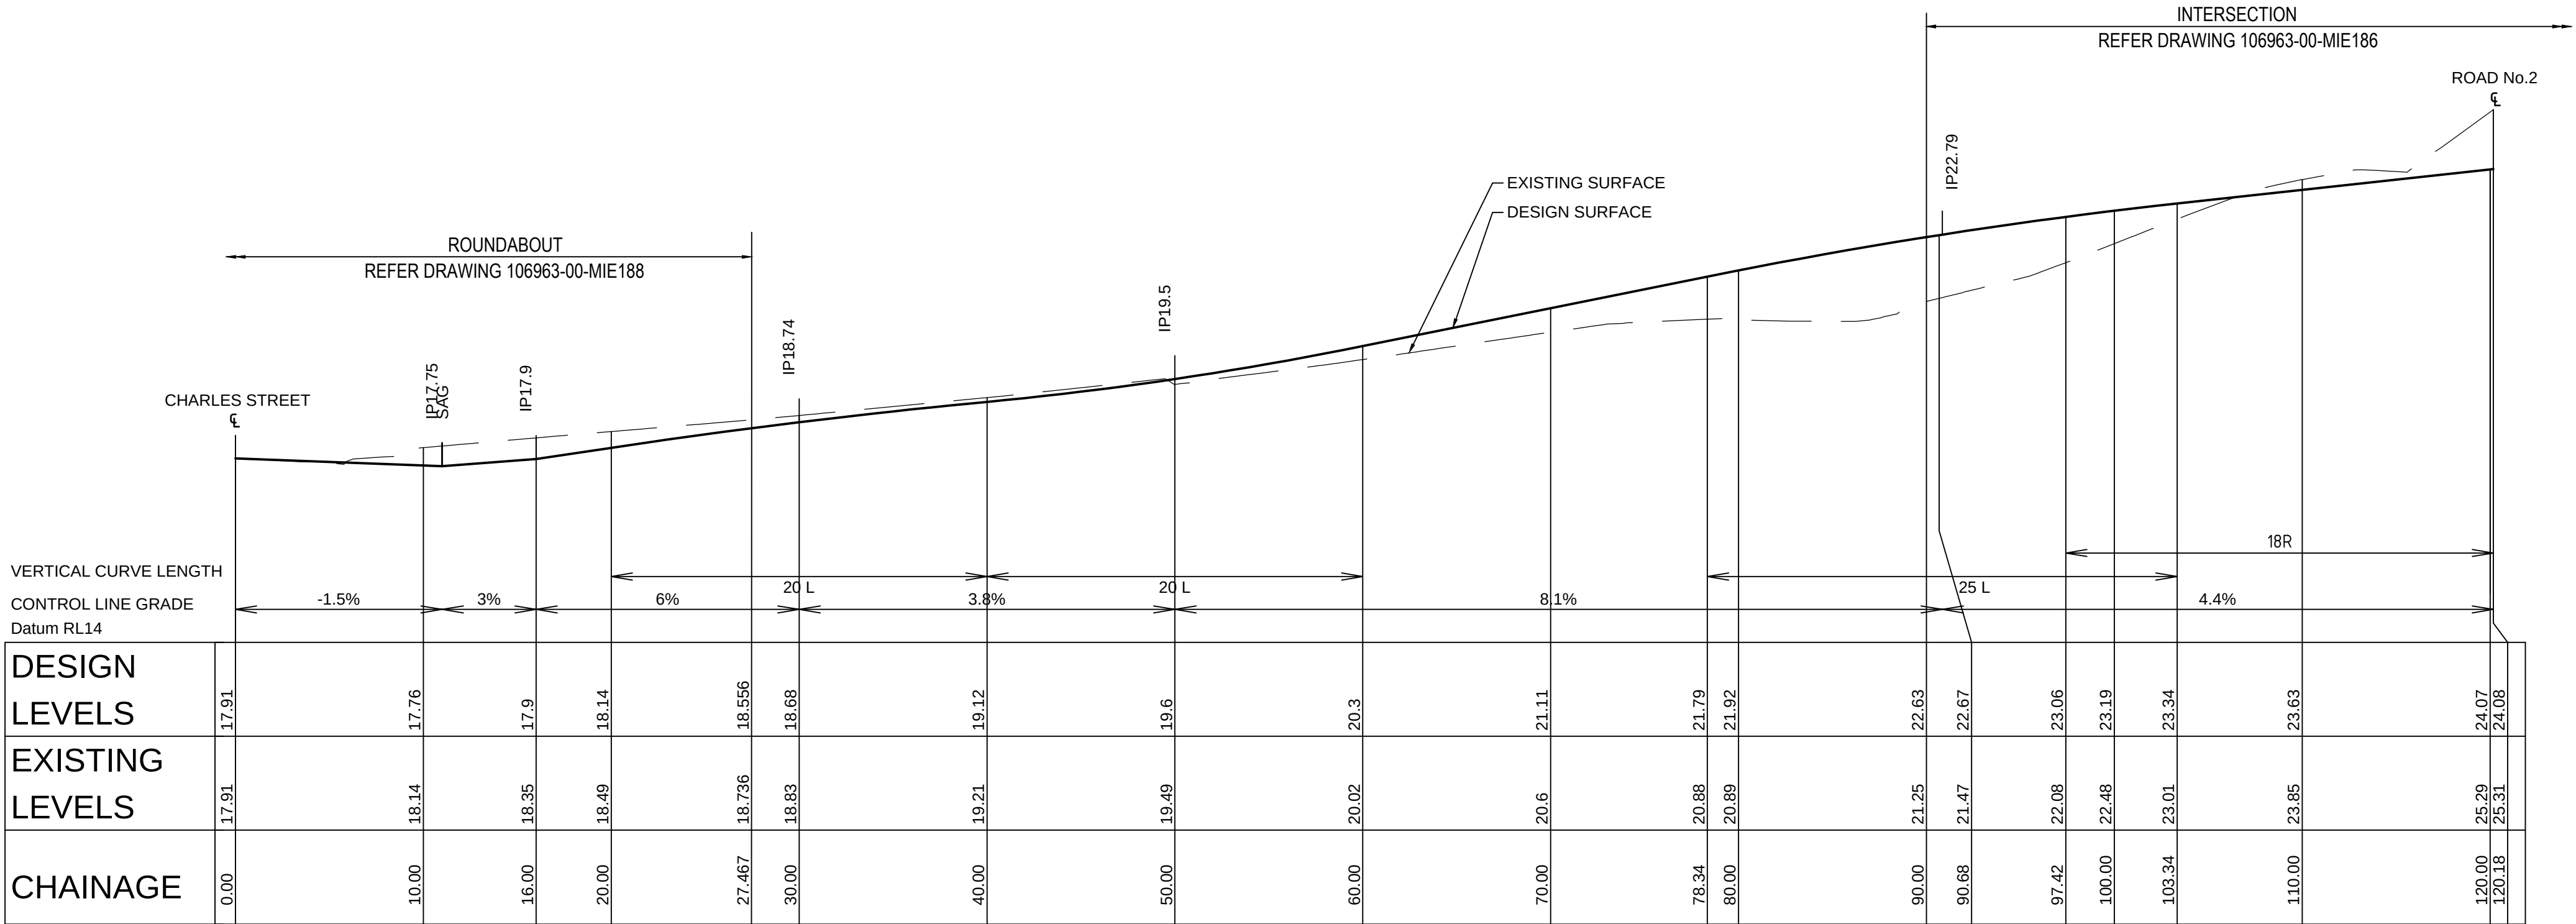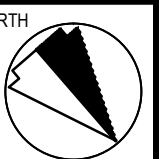

CHARLES STREET

ROAD 1

ROAD 2

ROAD 2