


DWG FILE: X:\106963 - Ryde Rehabilitation - Plan\106963-01-MIE01-105.dwg MHPLOT TIME: 15 Aug 2012 5:25pm

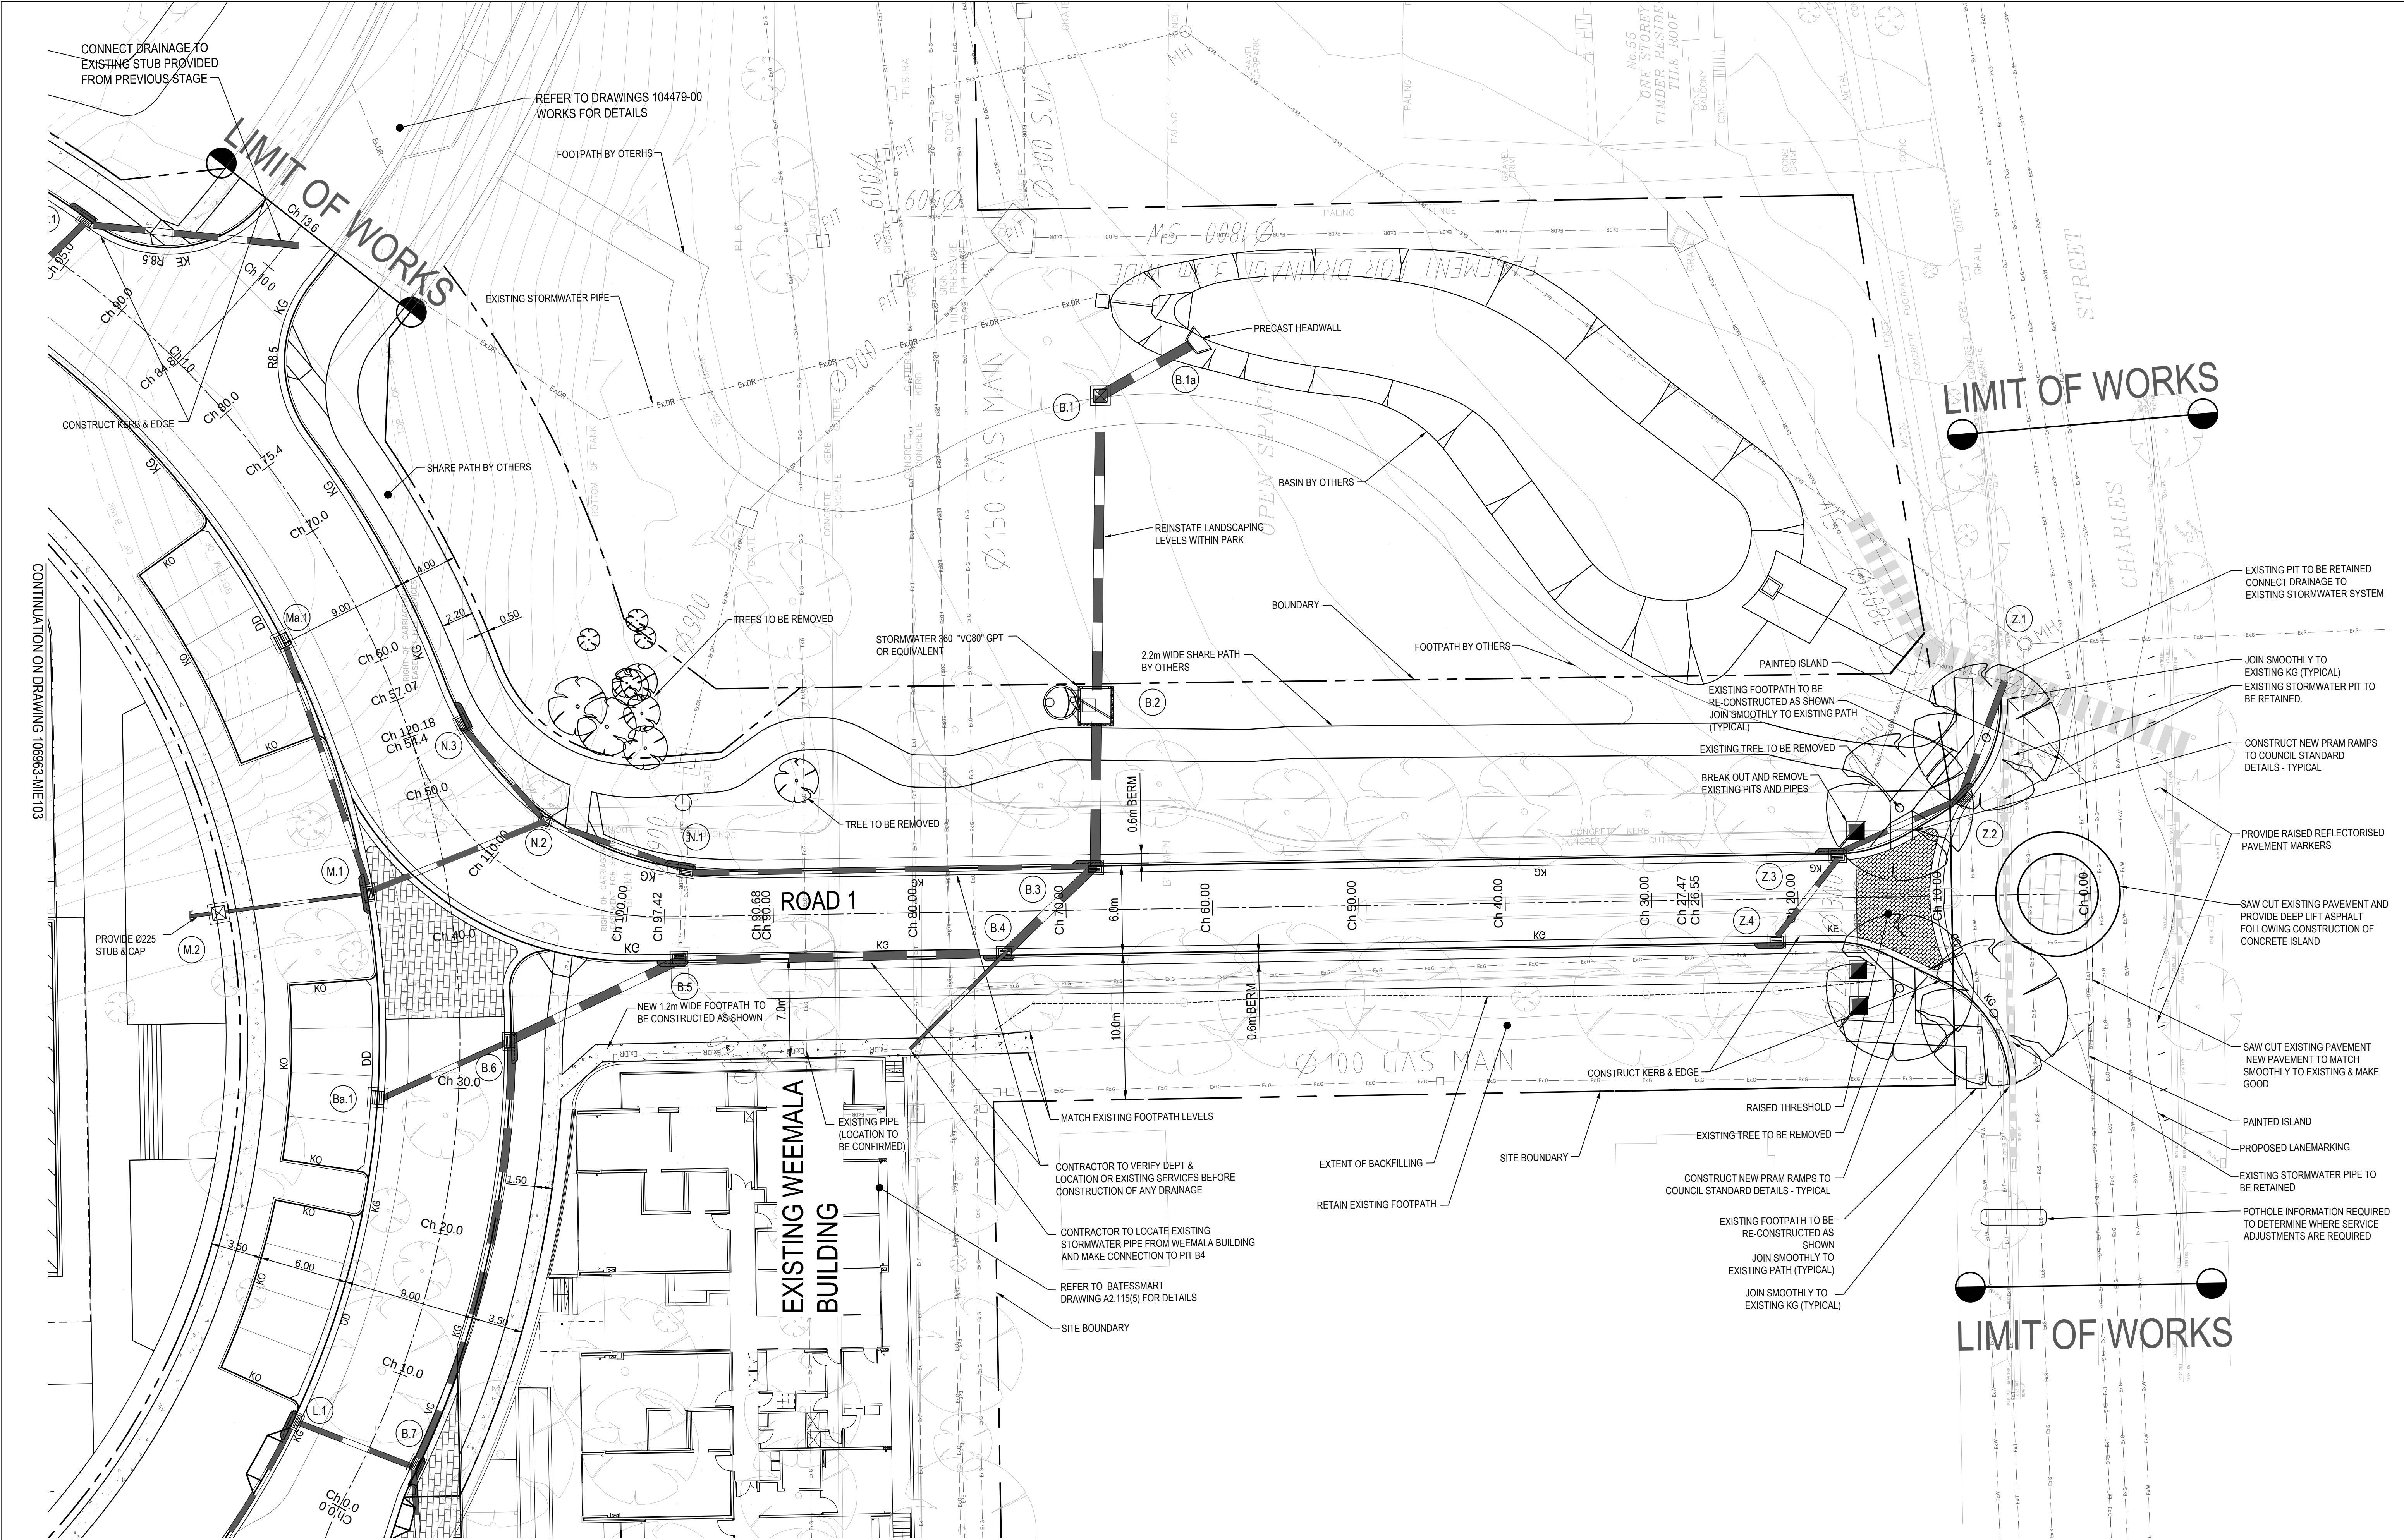

CONTINUATION ON DRAWING 106963-MIE102

REV	DESCRIPTION	BY	APP	DATE
00	ISSUED FOR SECTION 75W	LC/RL	DB	13-04-12
01	REISSUED FOR SECTION 75W	RL	DB	01-08-12



Level 4, 66 Clarence Street
Sydney NSW 2000
Telephone: (02) 9699 3088
Fax: (02) 9319 7508
www.meinhardtgroup.com
A.C.N. 051 627 991
© Copyright

CLIENT	ADCO
DESIGNED	LC
DRAWN	RL
APPROVED	—
SCALE @ A1	1:200
STATUS	ISSUED FOR SECTION 75W NOT FOR CONSTRUCTION

PROJECT	RYDE REHABILITATION CENTRE
TITLE	DETAIL CIVIL PLAN - SHEET 5
PROJECT No	106963-01-MIE105
DRAWING No	
REV	01