
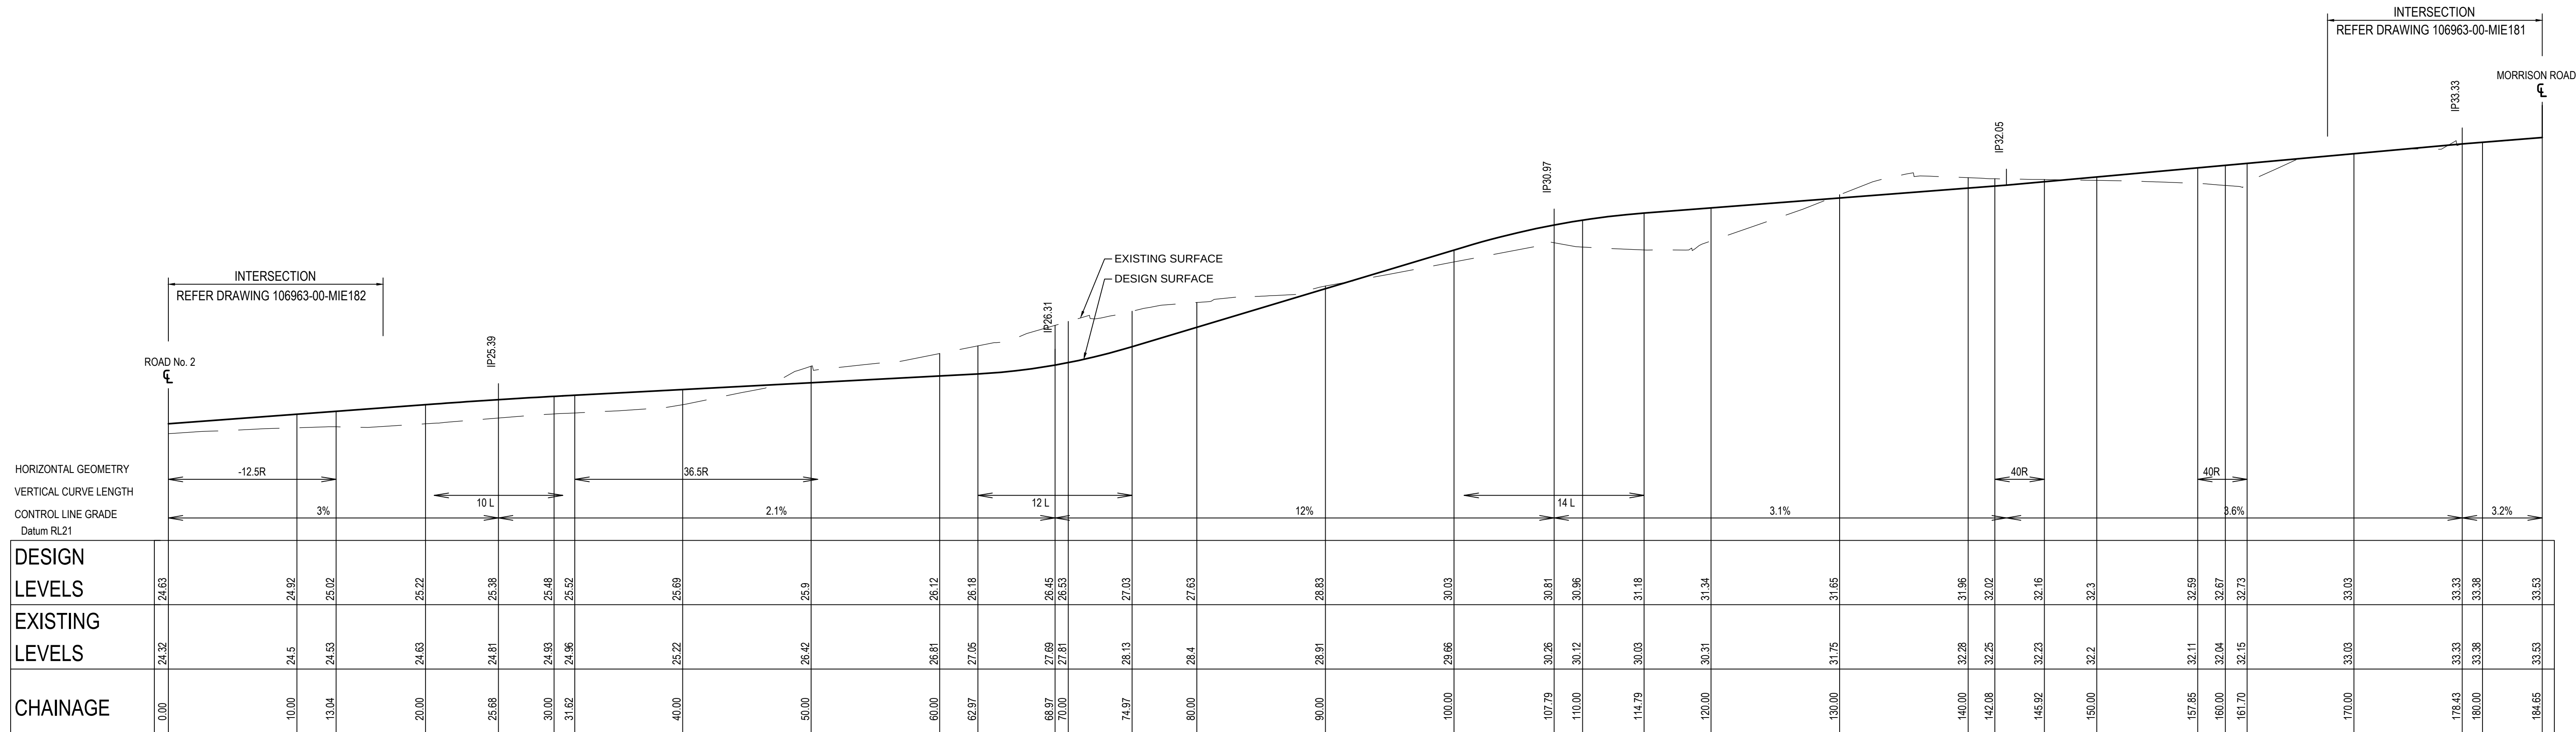


DWG FILE: X:\106963 - Ryde Rehabilitation_Plan\106963-01-MIE121.dwg - MPT PLOT TIME: 15 Aug 2012, 5:26pm

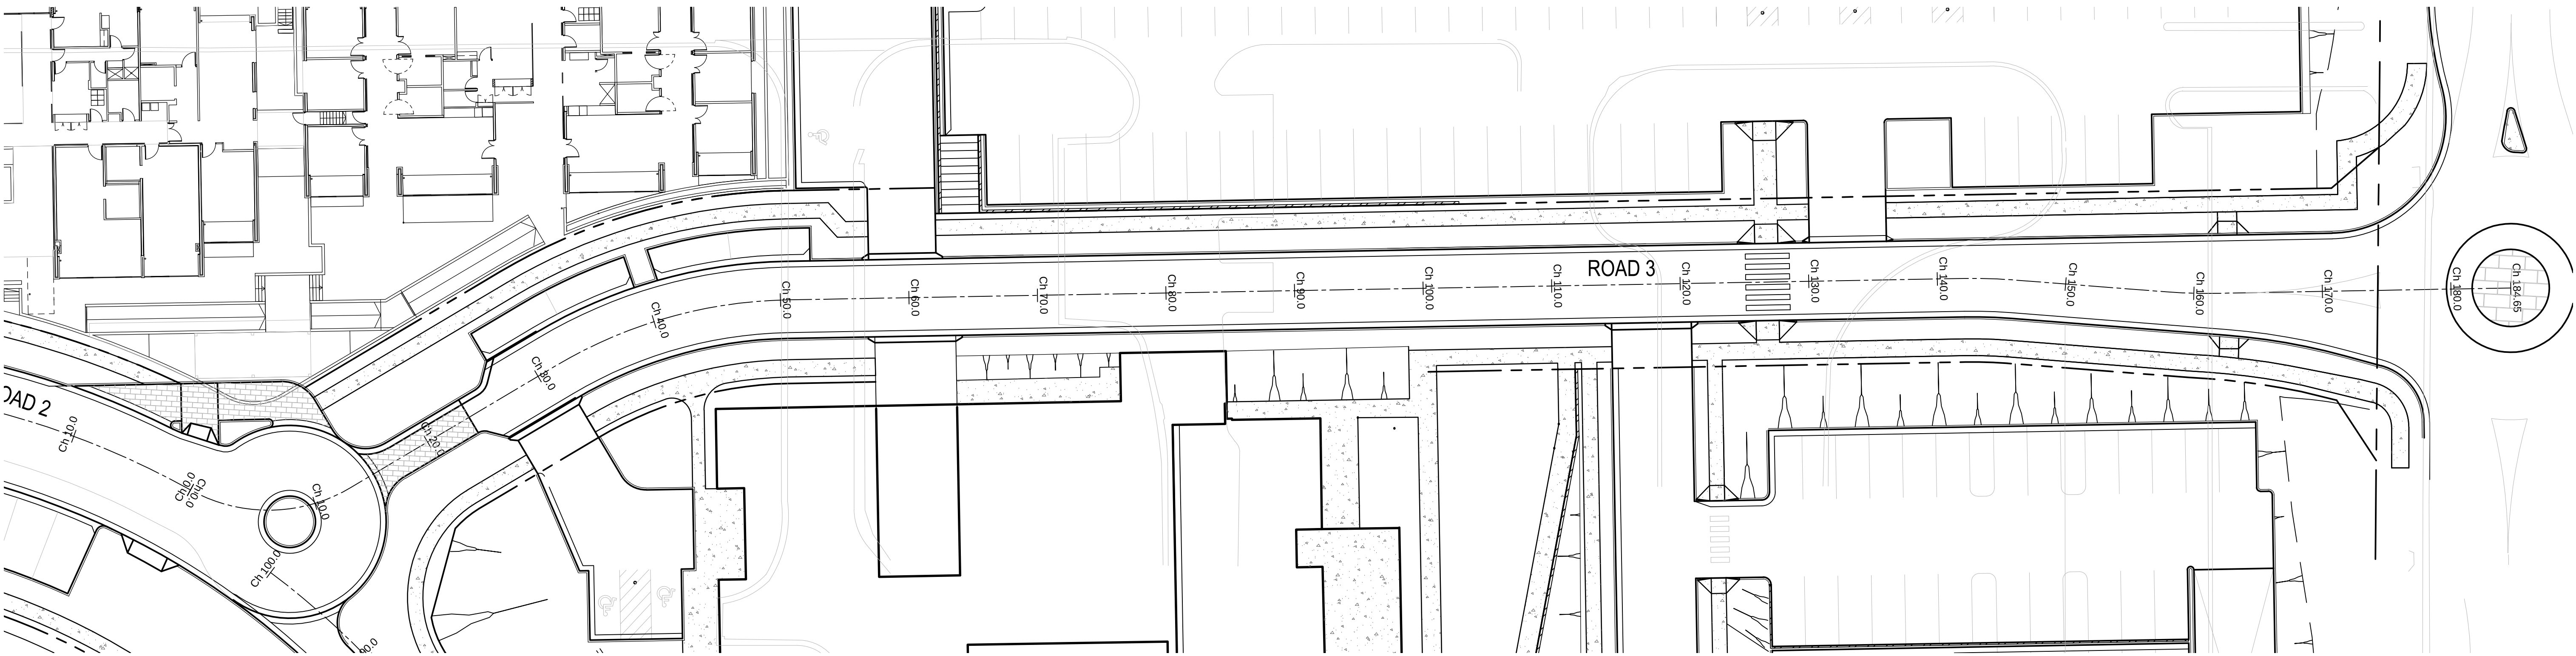

LONGITUDINAL SECTION ROAD 3
HORIZONTAL SCALE 1:250
VERTICAL SCALE 1:100

REV	DESCRIPTION	BY	APP	DATE
00	ISSUED FOR SECTION 75W	LC/RL	DB	13-04-12
01	REISSUED FOR SECTION 75W	RL	DB	01-08-12

MEINHARDT
INFRASTRUCTURE
& ENVIRONMENT

Level 4, 66 Clarence Street
Sydney NSW 2000
Telephone: (02) 9699 3088
Fax: (02) 9319 7508
www.meinhardtgroup.com
A.C.N. 051 627 591
© Copyright

CLIENT
ADCO

DESIGNED
DH

DRAWN
RL

APPROVED
—

SCALE @ A1
AS SHOWN

STATUS
**ISSUED FOR SECTION 75W
NOT FOR CONSTRUCTION**

PROJECT
RYDE REHABILITATION CENTRE

TITLE
**ROAD LONG SECTIONS
- SHEET 1**

PROJECT No
106963-01-MIE121

DRAWING No
01

REV
01