



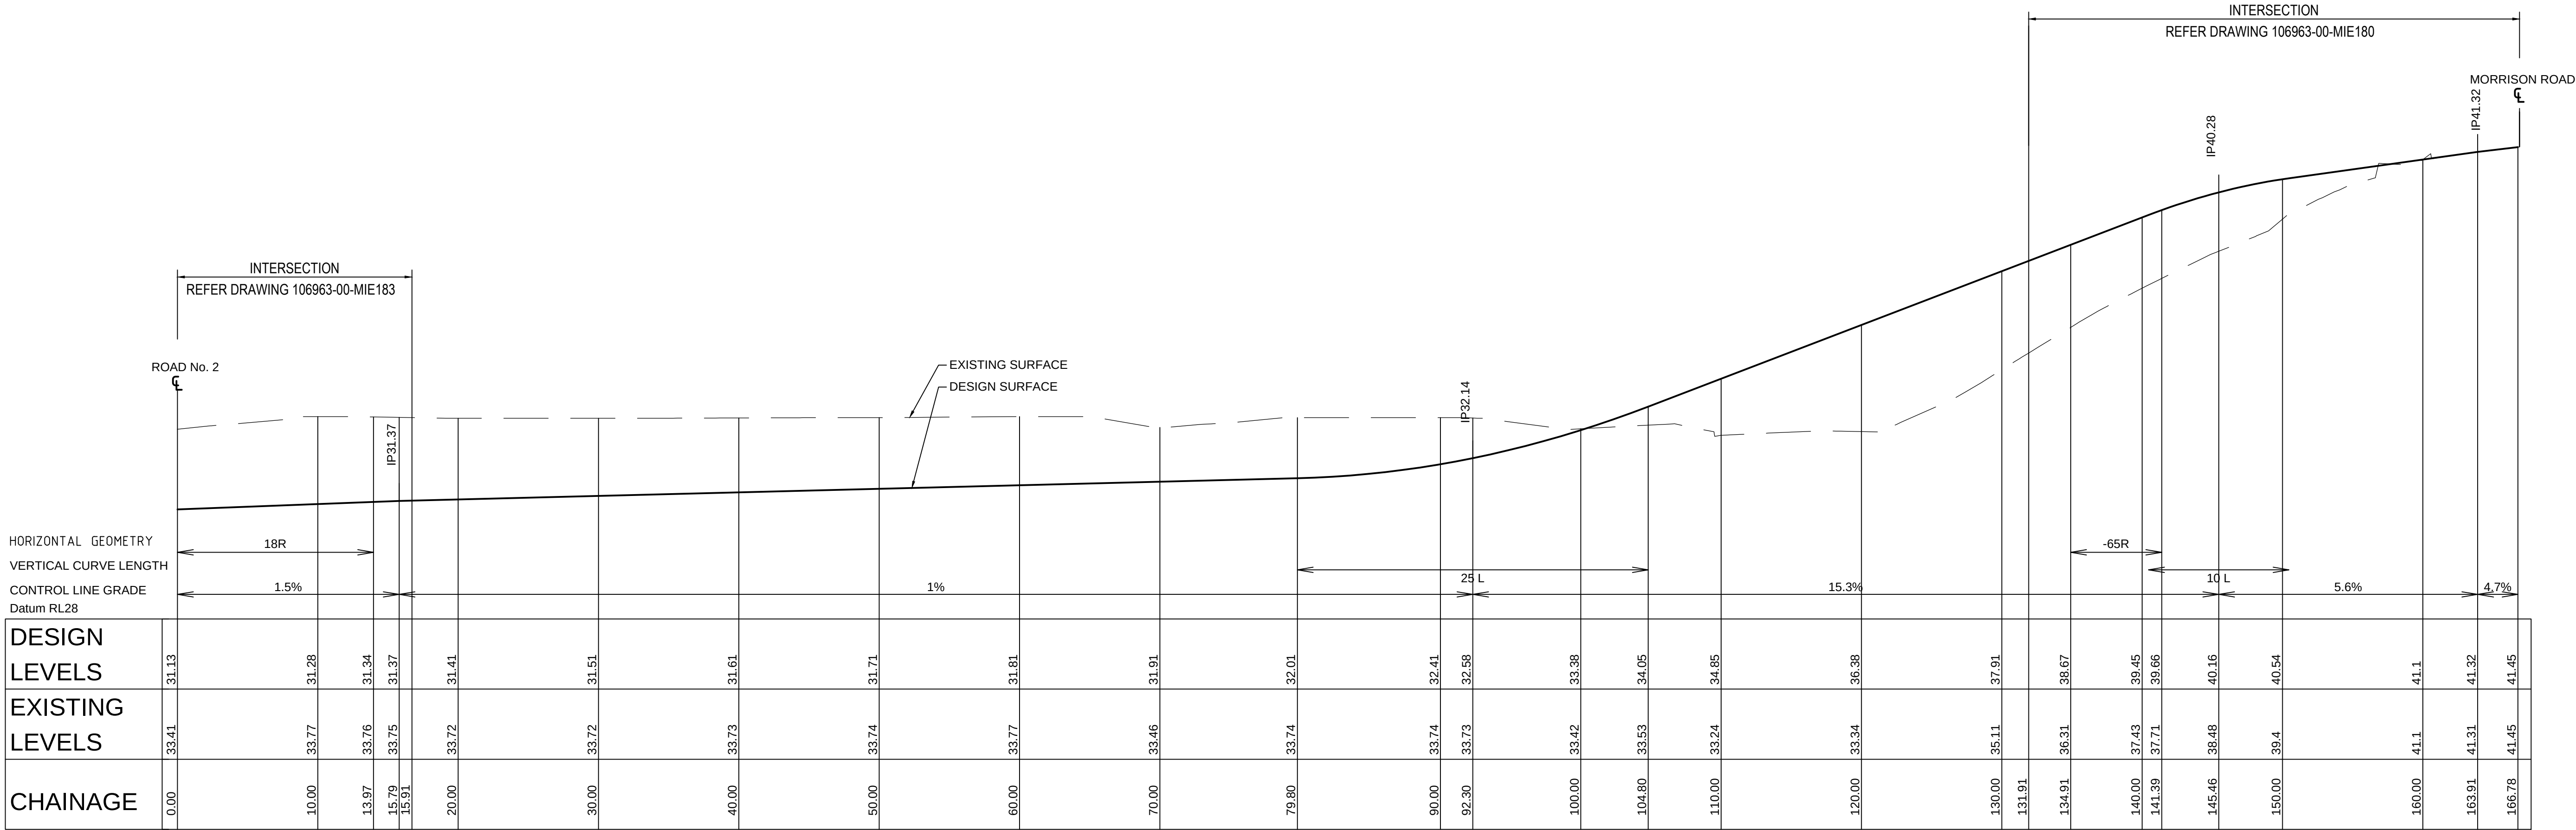

LONGITUDINAL SECTION ROAD 6

HORIZONTAL SCALE 1:250
VERTICAL SCALE 1:100

REV	DESCRIPTION	BY	APP	DATE
00	ISSUED FOR SECTION 75W	LC/RL	DB	13-04-12
01	REISSUED FOR SECTION 75W	RL	DB	01-08-12

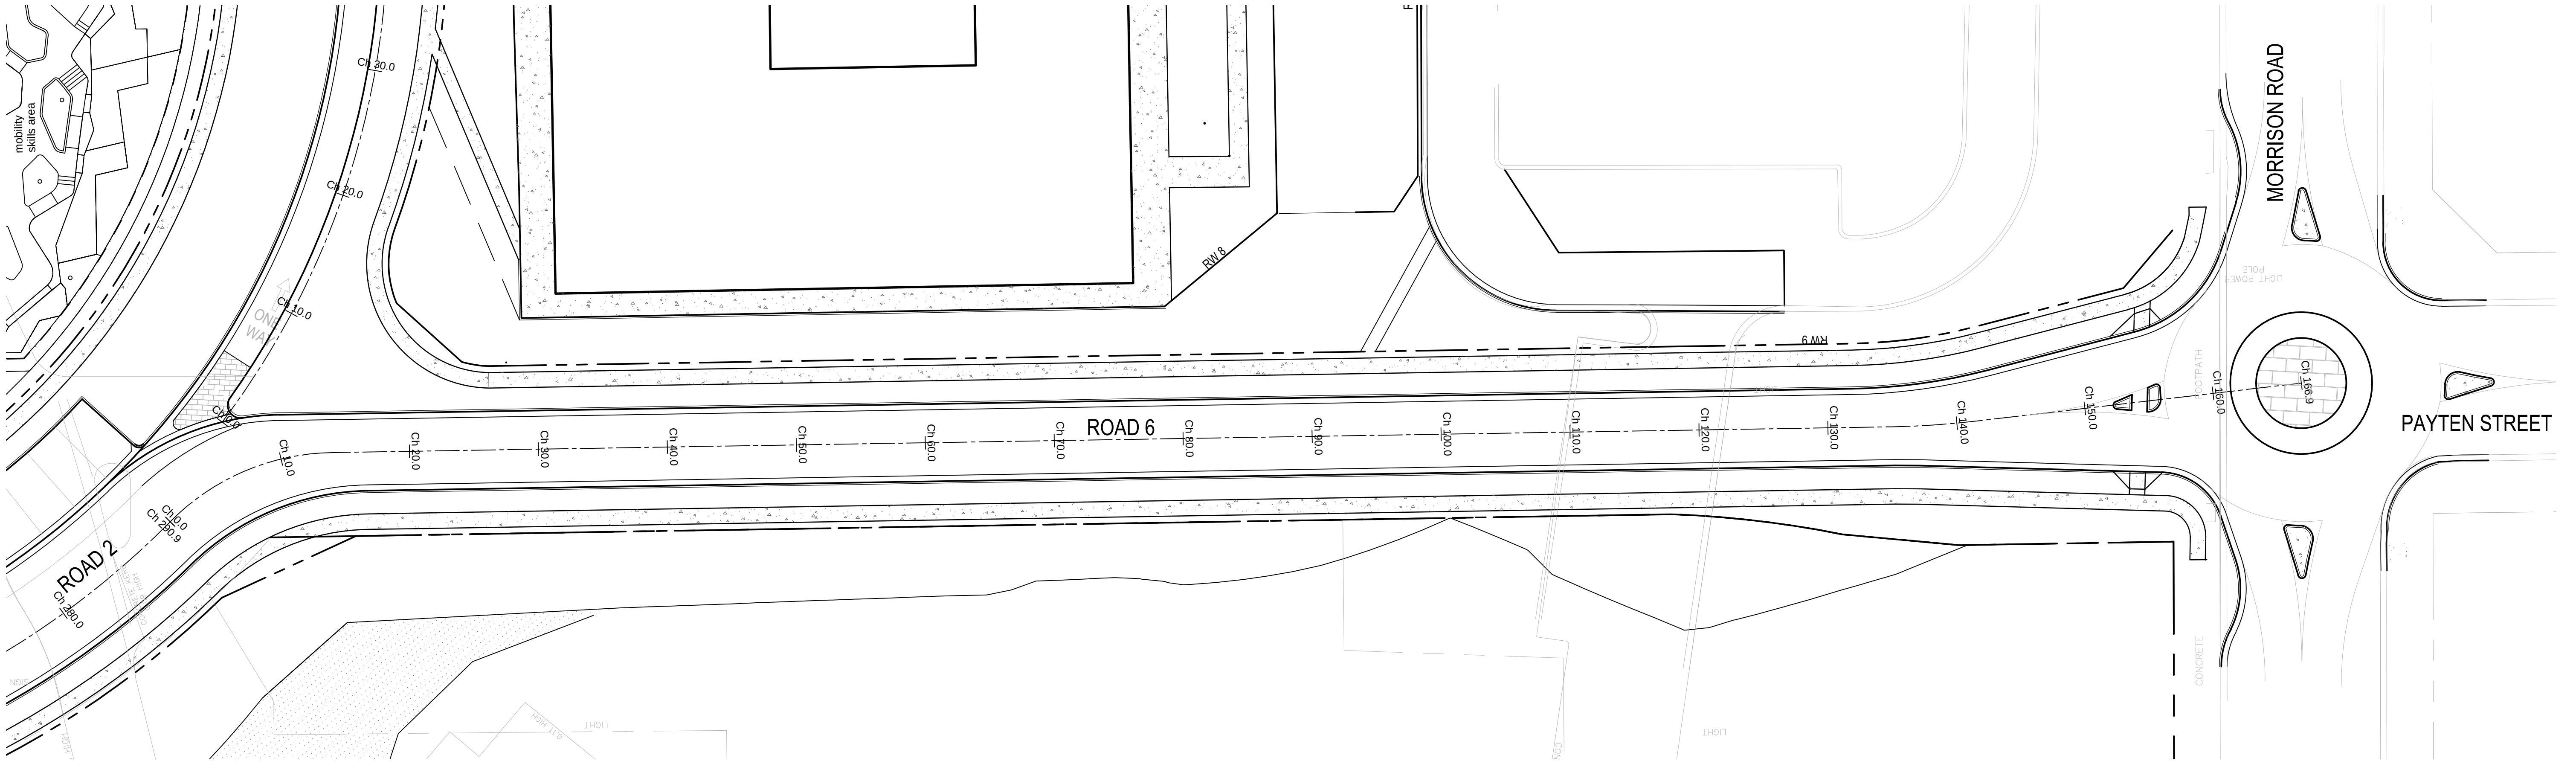

Level 4, 66 Clarence Street
Sydney NSW 2000
Telephone: (02) 9699 3088
Fax: (02) 9319 7508
www.meinhardtgroup.com
A.C.N. 051 627 591
© Copyright

CLIENT	ADCO
DESIGNED	DH
DRAWN	RL
APPROVED	—
SCALE @ A1	AS SHOWN
STATUS	ISSUED FOR SECTION 75W NOT FOR CONSTRUCTION

PROJECT	RYDE REHABILITATION CENTRE
TITLE	ROAD LONG SECTIONS - SHEET 2
PROJECT No	106963-01-MIE122
DRAWING No	
REV	01