

Infrastructure and Ancillary Hospital Works



Project Application and
Environmental Assessment

Appendix F

East Campus

Internal Roads and Landscaping

- Landscape plans
- At grade car parking
- Internal Road Layout

Prepared by: LFA (Pacific) Pty Ltd
and
Capital Insight Pty Ltd



In conjunction with: Rice Daubney
C+M

For: Department of Planning
On behalf of : NSW Health

LIVERPOOL HOSPITAL

East campus Carpark Plan

Rice Daubney

110 WALKER STREET
NORTH SYDNEY 2060


T (02) 9956 2666
F (02) 9959 3015
E rd@ricedauhney.com.au

A.C.N. 001 350 769



25/07/2007

1:500 @ A3

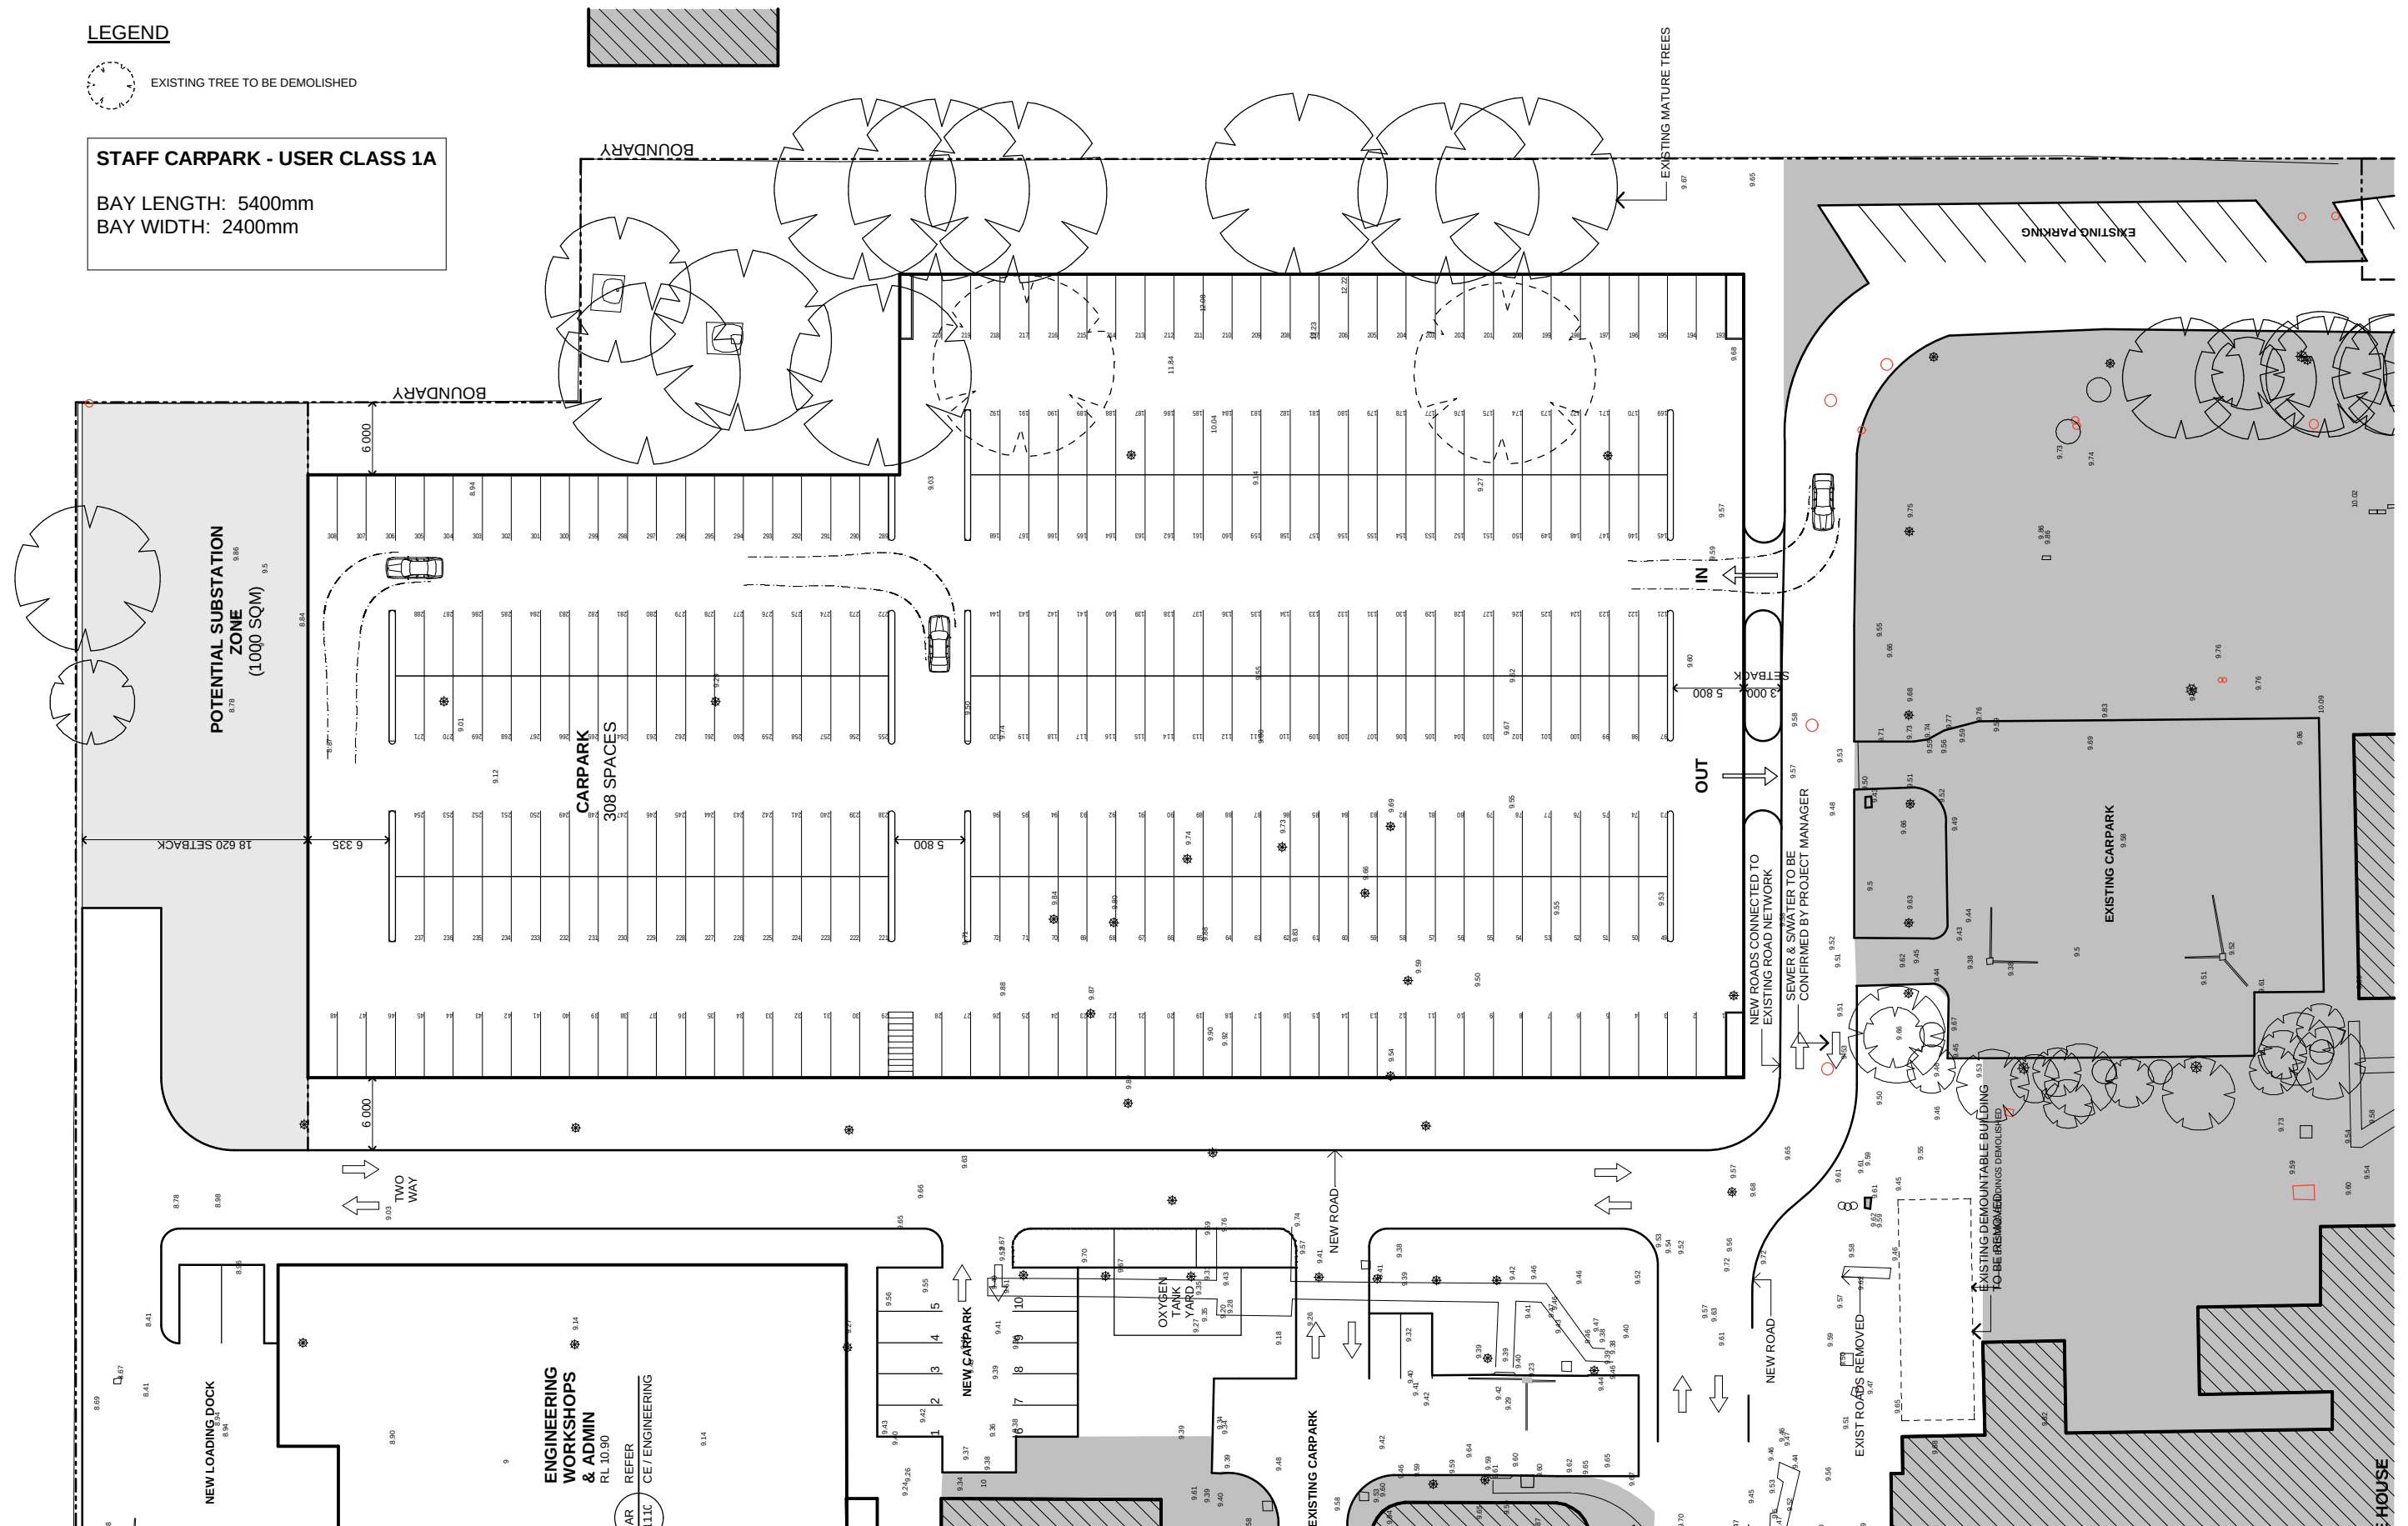


LEGEND



EXISTING TREE TO BE DEMOLISHED

STAFF CARPARK - USER CLASS 1A

BAY LENGTH: 5400mm
BAY WIDTH: 2400mm

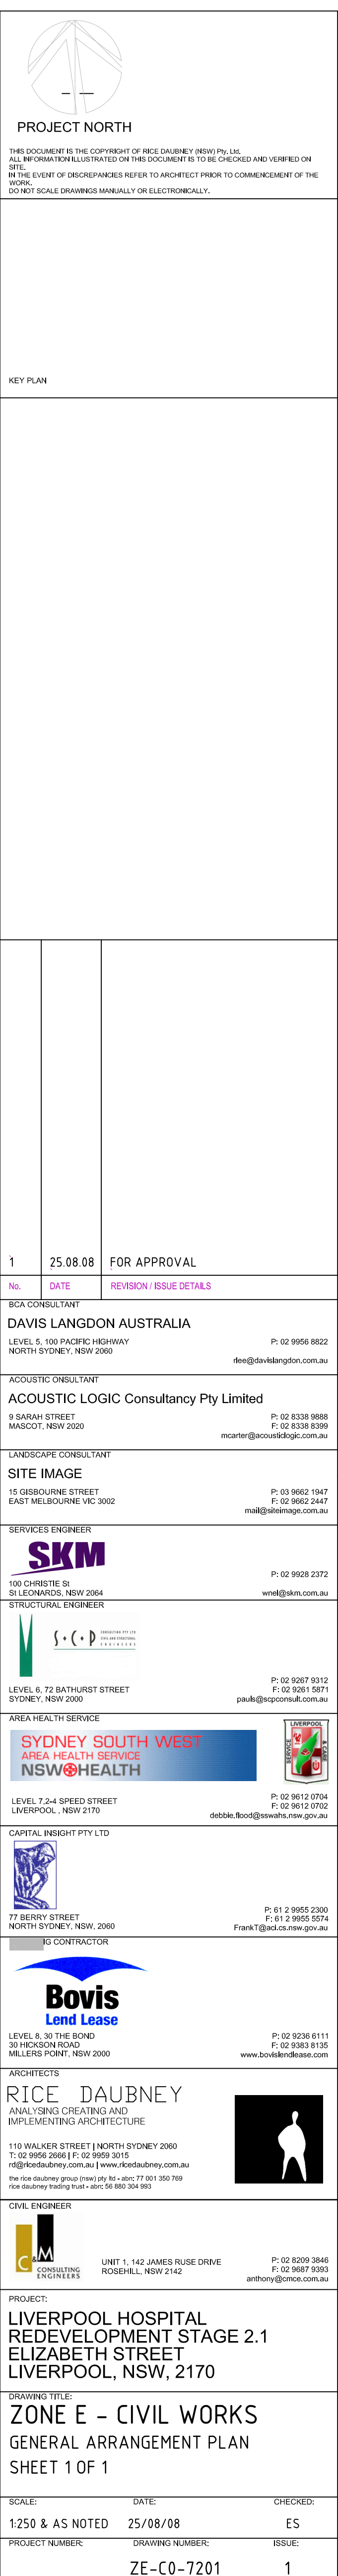

LEGENDS


- | | | | | | | | | | | |
|---|----|---|---|----|---|---|---|---|---|----------------------------|
| — | — | — | — | — | — | — | — | — | — | EXISTING EASEMENT |
| — | E | — | — | E | — | — | E | — | — | EXISTING ELECTRICITY |
| — | G | — | — | G | — | — | G | — | — | EXISTING GAS |
| — | S | — | — | S | — | — | S | — | — | EXISTING SEWER |
| — | SW | — | — | SW | — | — | — | — | — | EXISTING STORMWATER |
| — | T | — | — | T | — | — | T | — | — | EXISTING TELECOMMUNICATION |
| — | W | — | — | W | — | — | W | — | — | EXISTING WATER |
| — | ? | — | — | ? | — | — | ? | — | — | EXISTING UNKNOWN |

- | | | |
|---|------|--------------------------|
|  | K&G | KERB & GUTTER (K&G) |
|  | K.O. | KERB ONLY (K.O.) |
|  | D.C. | DISH CROSSING (D.C.) |
|  | | RETAINING WALL |
|  | | STORMWATER DRAINAGE LINE |
|  | | STORMWATER DRAINAGE PIT |

PRELIMINARY

009 3846
887 9393
n.com.au

ED:

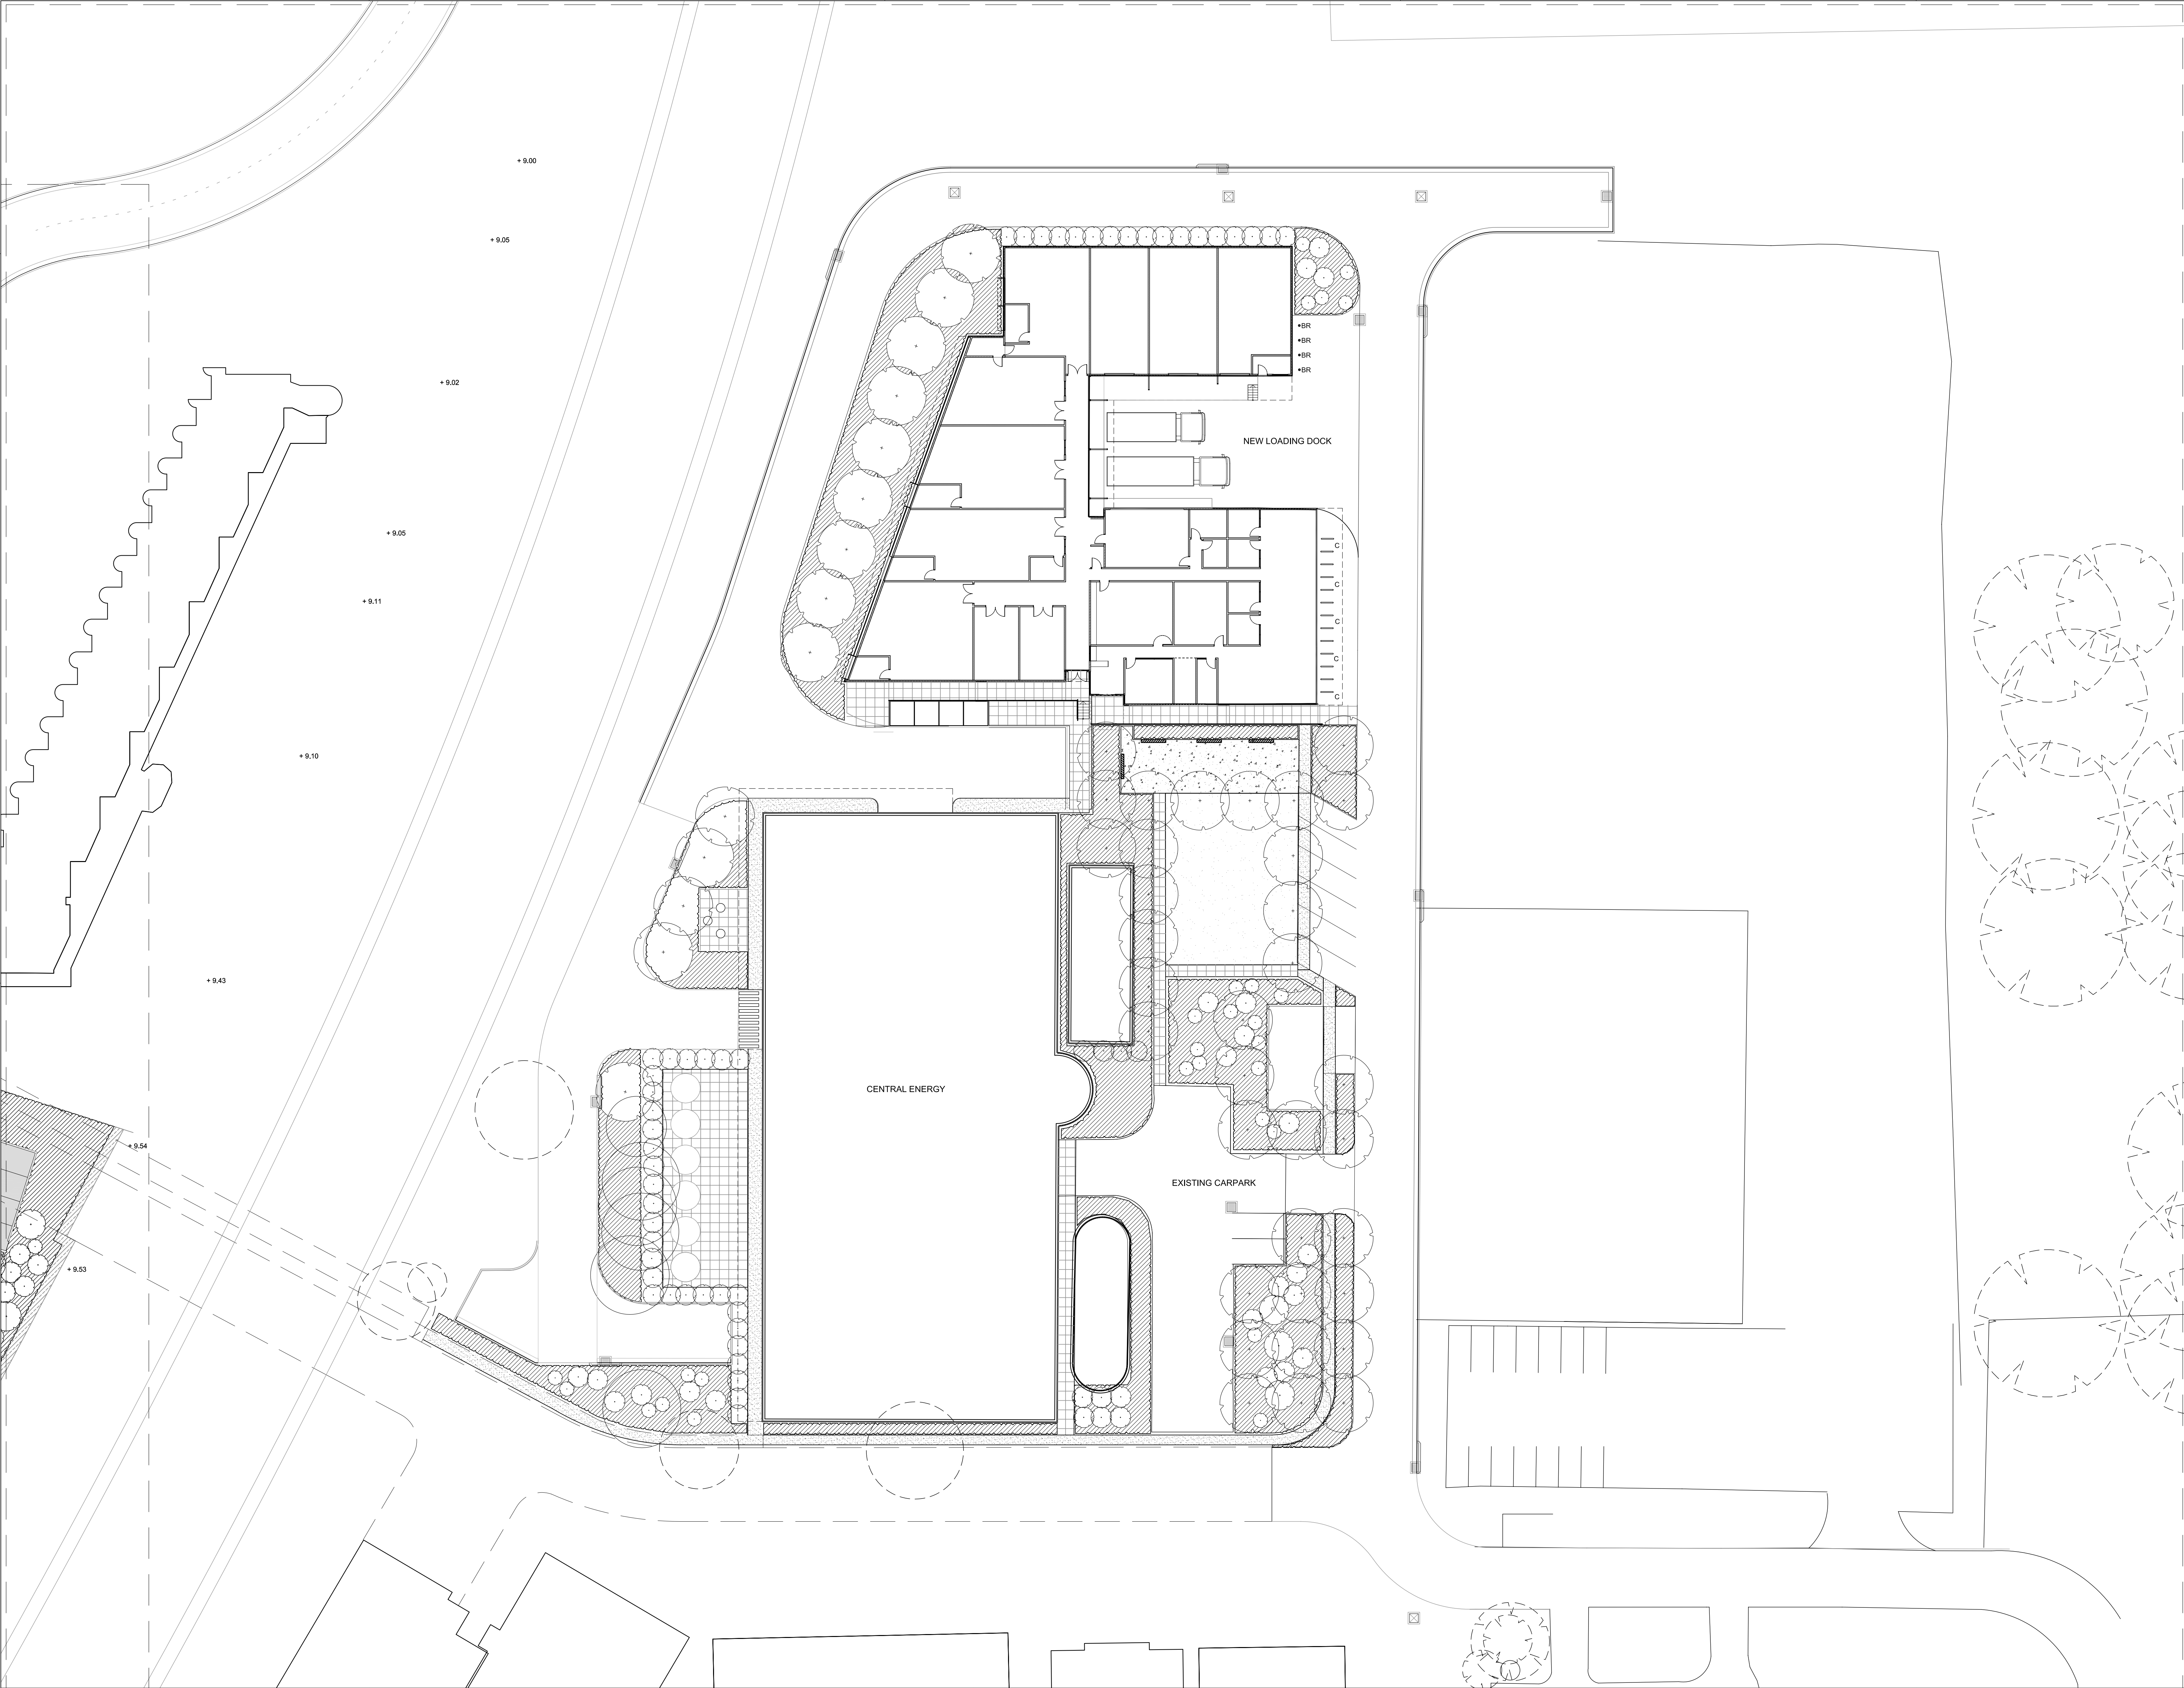

THIS DOCUMENT IS THE COPYRIGHT OF RICE DAUBNEY NSW/PTL/NSW.
ALL INFORMATION ILLUSTRATED ON THIS DOCUMENT IS TO BE CHECKED AND VERIFIED ON
THE EVENT OF DISCREPANCIES REFER TO ARCHITECT/PARTNER TO COMMENCEMENT OF THE
WORK.
DO NOT SCALE DRAWINGS MANUALLY OR ELECTRONICALLY.

- | | | | |
|--|--------------------------------|--|--|
| | Broom Finished Concrete | | Existing Tree |
| | Exposed Aggregate Concrete - 1 | | Tree to be Removed |
| | Exposed Aggregate Concrete - 2 | | Proposed Tree
(Refer to plant schedule) |
| | Exposed Aggregate Concrete - 3 | | Turf |
| | Gravel | | Mass Planting
(Refer to plant schedule) |
| | River Rock | | Border Planting
(Refer to plant schedule) |
| | Acoustic Screens | | |
| | Balcony | | |
| | Metal Grille | | |
| | Bollards | | |
| | Removable Bollards | | |
| | Uplights | | |
| | Screens | | |
| | Cycle Racks | | |
| | Spot Height - Proposed | | |
| | Spot Height - Existing | | |
| | Top of Wall Height | | |
| | Concrete Banding | | |
| | Gibson Wall | | |
| | Bench seat | | |

04	18.08.2008	SCHEMATIC DESIGN
03	25.07.2008	SCHEMATIC DESIGN
02	15.07.2008	SCHEMATIC DESIGN
01	24.06.2008	FOR REVISION
00	20.06.2008	PRELIMINARY
No.	DATE	REVISION / ISSUE DETAILS

BCA CONSULTANT
DAVIS LANGDON AUSTRALIA
LEVEL 5, 100 PACIFIC HIGHWAY
NORTH SYDNEY, NSW 2060
P: 02 9556 4822
davis@langdon.com.au

ACOUSTIC CONSULTANT
ACOUSTIC LOGIC Consultancy Pty Limited
9 SHAW STREET
MASCOT, NSW 2020
P: 02 9338 9888
F: 02 9338 9399
mcarter@acousticlogic.com.au

LANDSCAPE CONSULTANT
SITE IMAGE
15 GERRARD STREET WEST 1547
EAST MELBOURNE VIC 3002 2447
info@slimage.com.au

SERVICES ENGINEER
101 CHRISTIE ST
25 LEONARDS, NSW 2064
P: 02 9628 2372
www@slm.com.au

STRUCTURAL ENGINEER
LEVEL 8, 70 BATHURST STREET
SYDNEY, NSW 2000
P: 02 9287 9312
F: 02 9281 1871
paul@sgoconsult.com.au

AREA HEALTH SERVICE
LEVEL 7-24 SPEED STREET
LIVERPOOL, NSW 2170
P: 02 9612 0704
F: 02 9612 0702
cdeble.flood@seahs.nsw.gov.au

CAPITAL INSIGHT PTY LTD
17 BERRY STREET
NORTH SYDNEY, NSW, 2060
P: 61 2 9605 2300
Frank@capitalinsight.com.au

MANAGING CONTRACTOR
LEVEL 8, 30 THE BOND
20 WILSON ROAD
WILSONS POINT, NSW 2060
P: 02 9288 8111
F: 02 9288 8100
www.bovendenhouse.com

RICE DAUBNEY
AWARDING CREATING AND
IMPLEMENTING ARCHITECTURE
110 WALKER STREET | NORTH SYDNEY 2060
P: 02 9556 2666 | F: 02 9558 3015
info@ricedaubney.com.au | www.ricedaubney.com.au
for the shaw street group (not for sale) 17 001 300 769
the shaw street group (not for sale) 17 001 300 769

PROJECT:
**LIVERPOOL HOSPITAL
REDEVELOPMENT STAGE 2.1
ELIZABETH STREET
LIVERPOOL, NSW, 2170**

DRAWING TITLE:
**ZONE 1
EAST CAMPUS
LANDSCAPE PLAN**

SCALE: 1:250 @ B1
DATE: 18.03.08
CHECKED: MP
PROJECT NUMBER: 08501
DRAWING NUMBER: ZFL01101
ISSUE: 04

NOT FOR CONSTRUCTION