

2 x 5010mm High Hydrant Tanks
With A Diameter Of 4.5m

OLD WALLGROVE ROAD

208220

50340



01

PA1.10

14,14,10

22960

Goodman

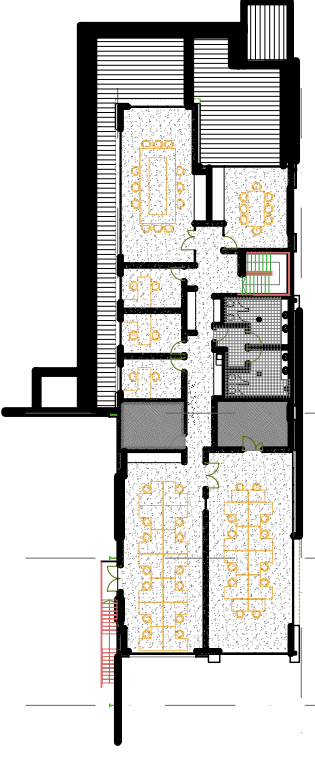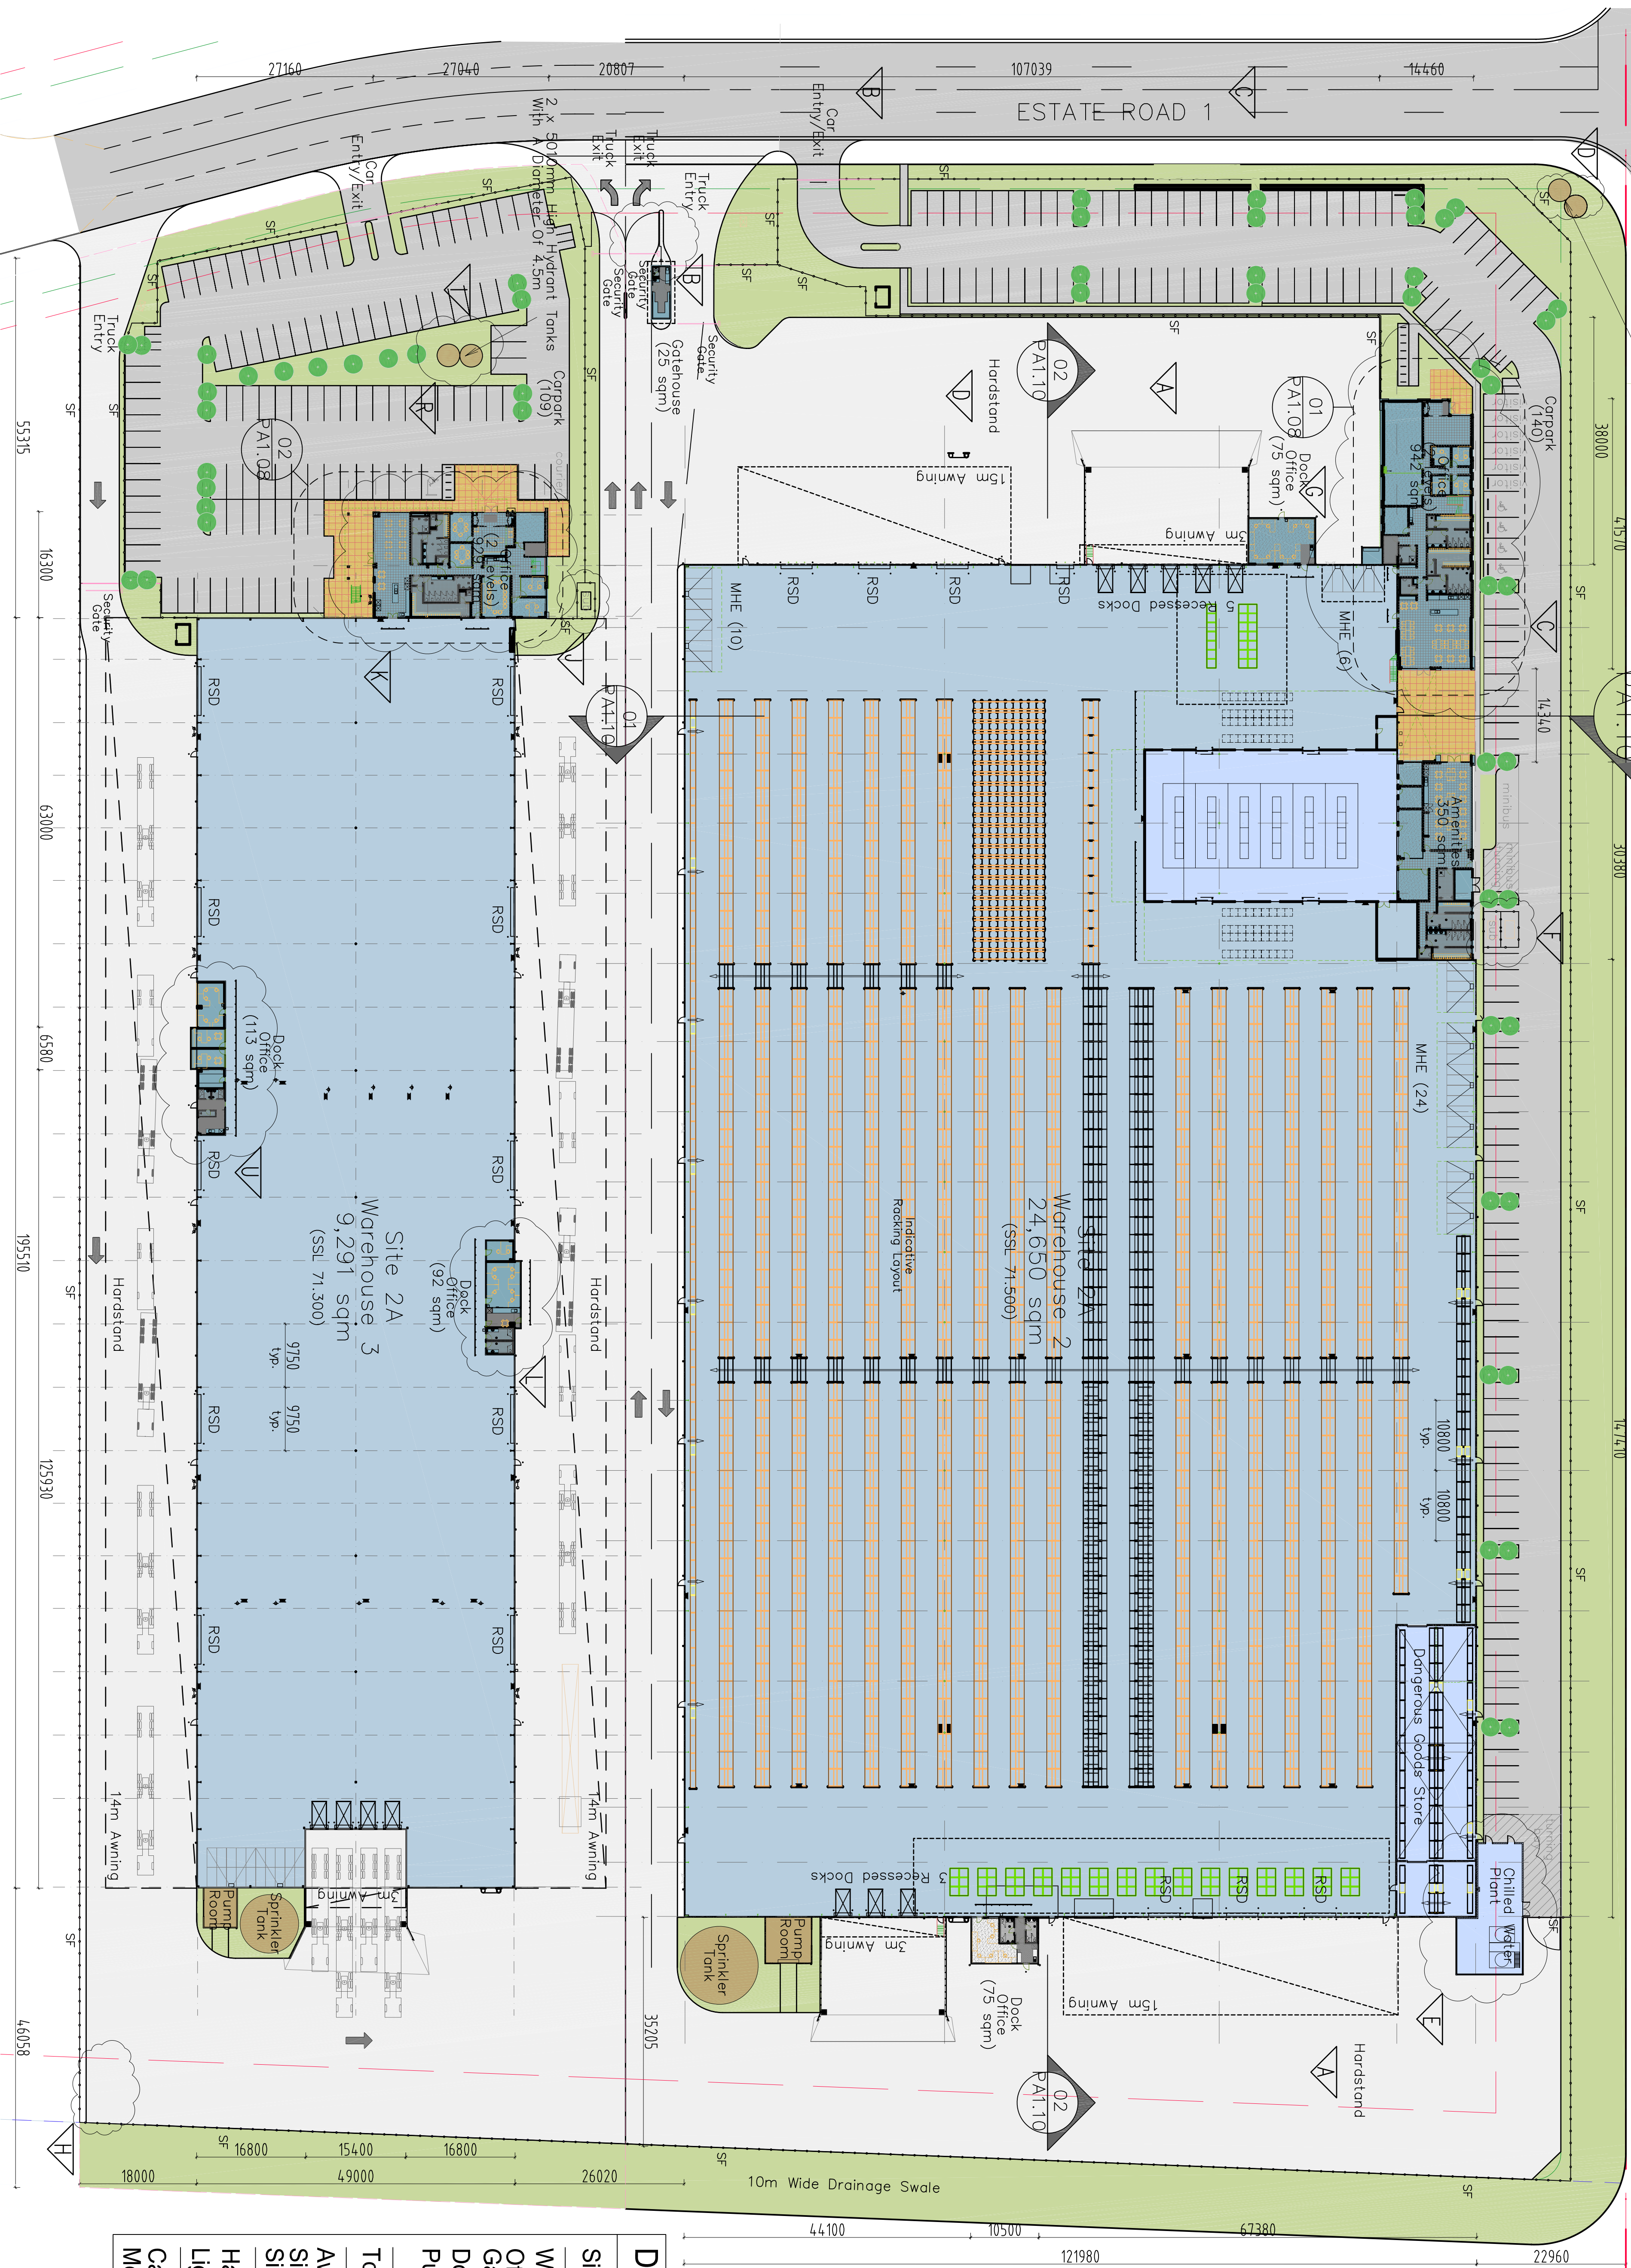


01 LEVEL 1 PLAN
WAREHOUSE 2 OFFICE



02 LEVEL 1 PLAN
WAREHOUSE 3 OFFICE

Development Area Schedule

Site 2A Area	74,693 sqm
Warehouse 2 + 3	34,251 sqm
Offices (2 levels), Gatehouse + Amenities	2,193 sqm 25 sqm
Dock Offices	356 sqm
Pump Rooms	100 sqm
Total Building Area	36926 sqm
Awning	7,055 sqm
Site Cover (inc. awning)	43,097 sqm
Site Cover (inc. awning)	57.7 %
Hardstand Area	22,171 sqm
Light Duty Area	9,035 sqm
Carparking Motorbike Parking	248 13

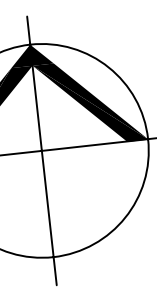

SF= Security
Fence

design+

Oakdale CENTRAL

Estate Works + DHL Project (PA #1)

DHL 2A Ground Floor Plan

Horsley Park

(Lot2 DP120673)

Proposed S75W Modification to PA #1

1:500 @ B1

1:1000 @ A3

OAK PA1 08 (G)

15 June 11 TGA