


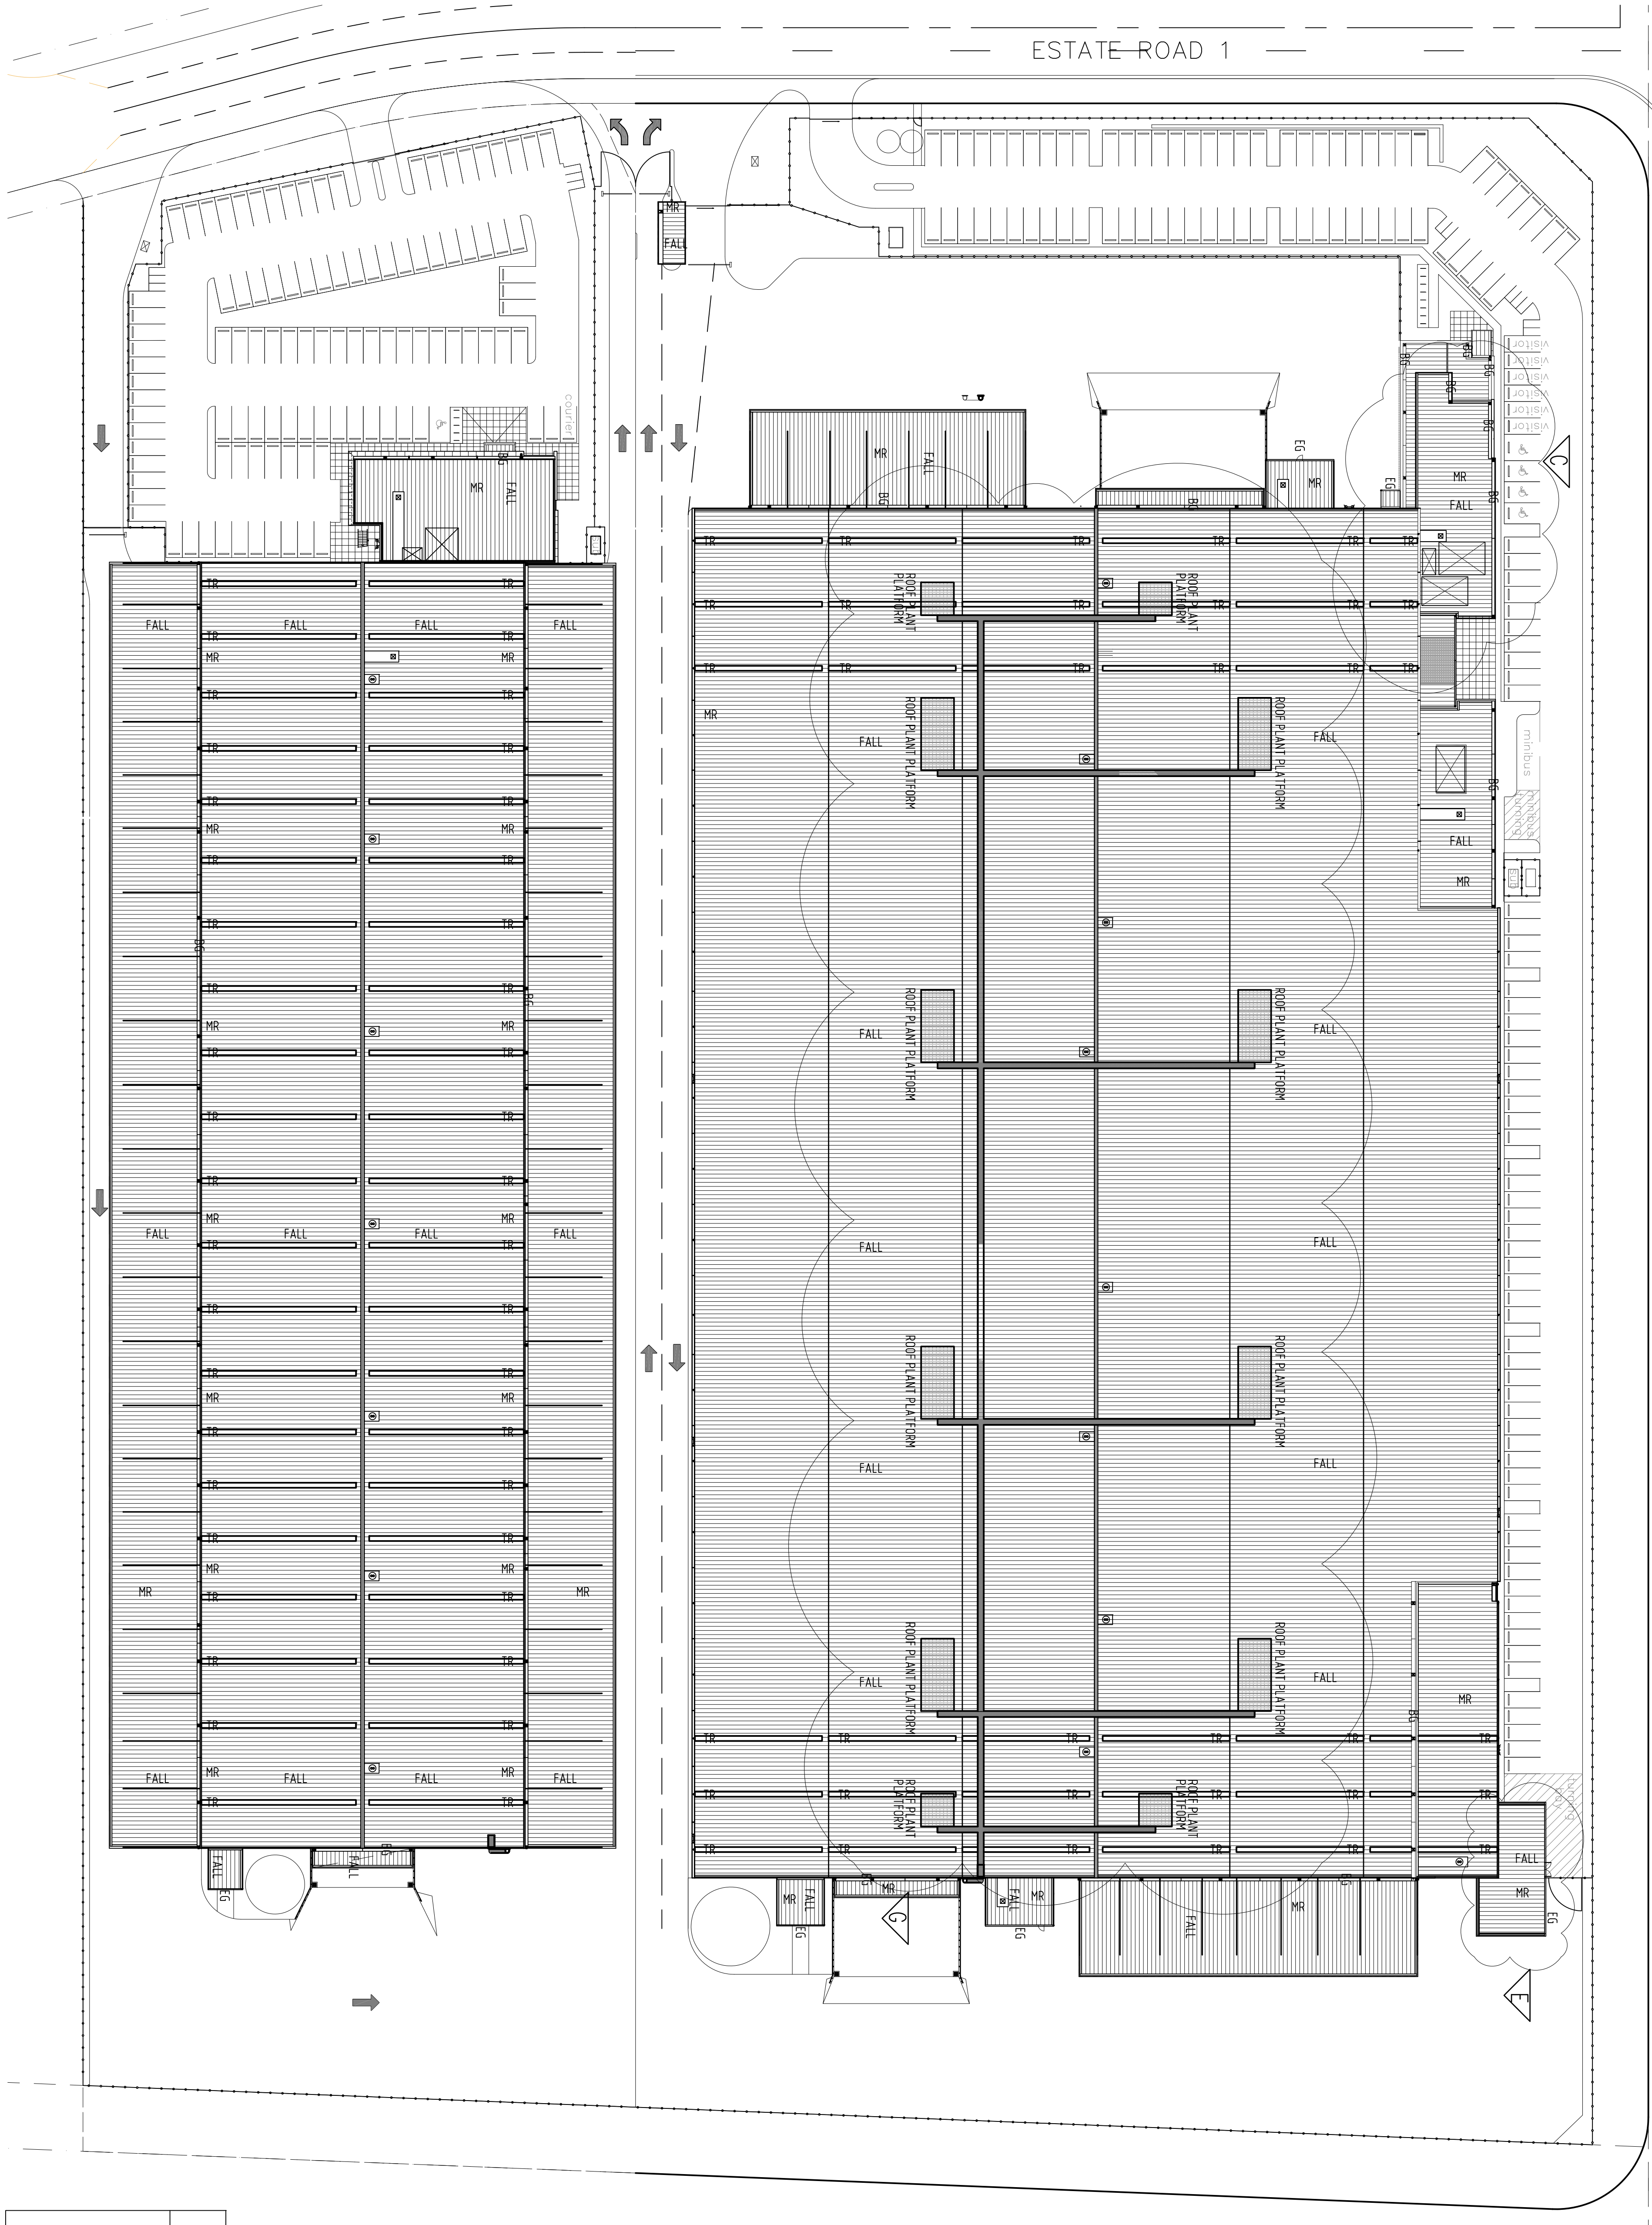

LEGEND

- BG Box Gutter
- EG Eaves Gutter
- MR Metal Roof Sheeting
- TR Translucent Sheeting

