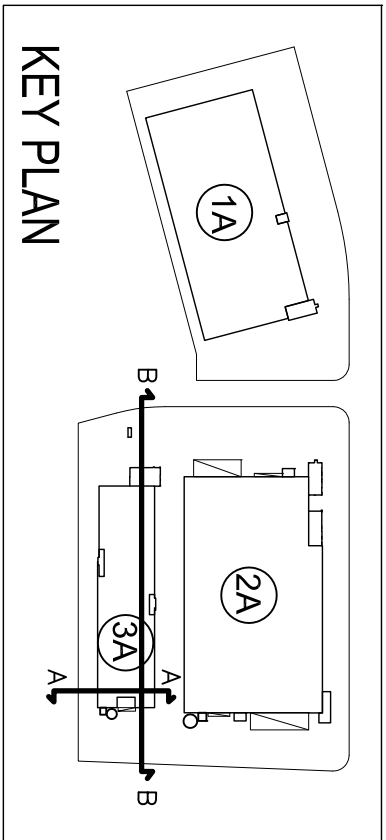


- COLOUR LEGEND
- YELLOW ACCENT
 - WALL PANEL - ARMOUR GREY/WINDSPRAY
 - WALL PANEL - MONOLITH/MONUMENT
 - BLADE WALL - TERRACADE XP LINEAR - TENNANT
 - OFFICE CLADDING - ALUCOBOND OR SIMILAR LIGHT GREY

- INDICATIVE EXTERNAL FINISHES LEGEND
- 1 PROFILE METAL ROOFING
 - 2 PROFILE METAL WALL CLADDING
 - 3 PRECAST CONCRETE DADO PANEL W / PAINT FINISH
 - 4 METAL ROLLER SHUTTER DOOR
 - 5 ALPOLIC PANEL OR SIMILAR
 - 6 TERRACADE FACADE SYSTEM OR SIMILAR
 - 7 ALUMINIUM FRAMED GLAZING SYSTEM
 - 8 CONCRETE BLOCKWORK W / PAINT FINISH
 - 9 WEATHERPROOF LOUVER
 - 10 FULL HEIGHT PRECAST PANEL W / PAINT FINISH