


LEGEND

SITE BOUNDARY


R. WALL LEGEND

- FRONT OF CORTEN STEEL
- BACK OF U-BEAM
- BACK OF BLOCK WALL
- BACK OF FOOTINGS
- LINE OF CURTEN SHEET (2400mm)

REFER ENGINEERS DWGS FOR DETAILS

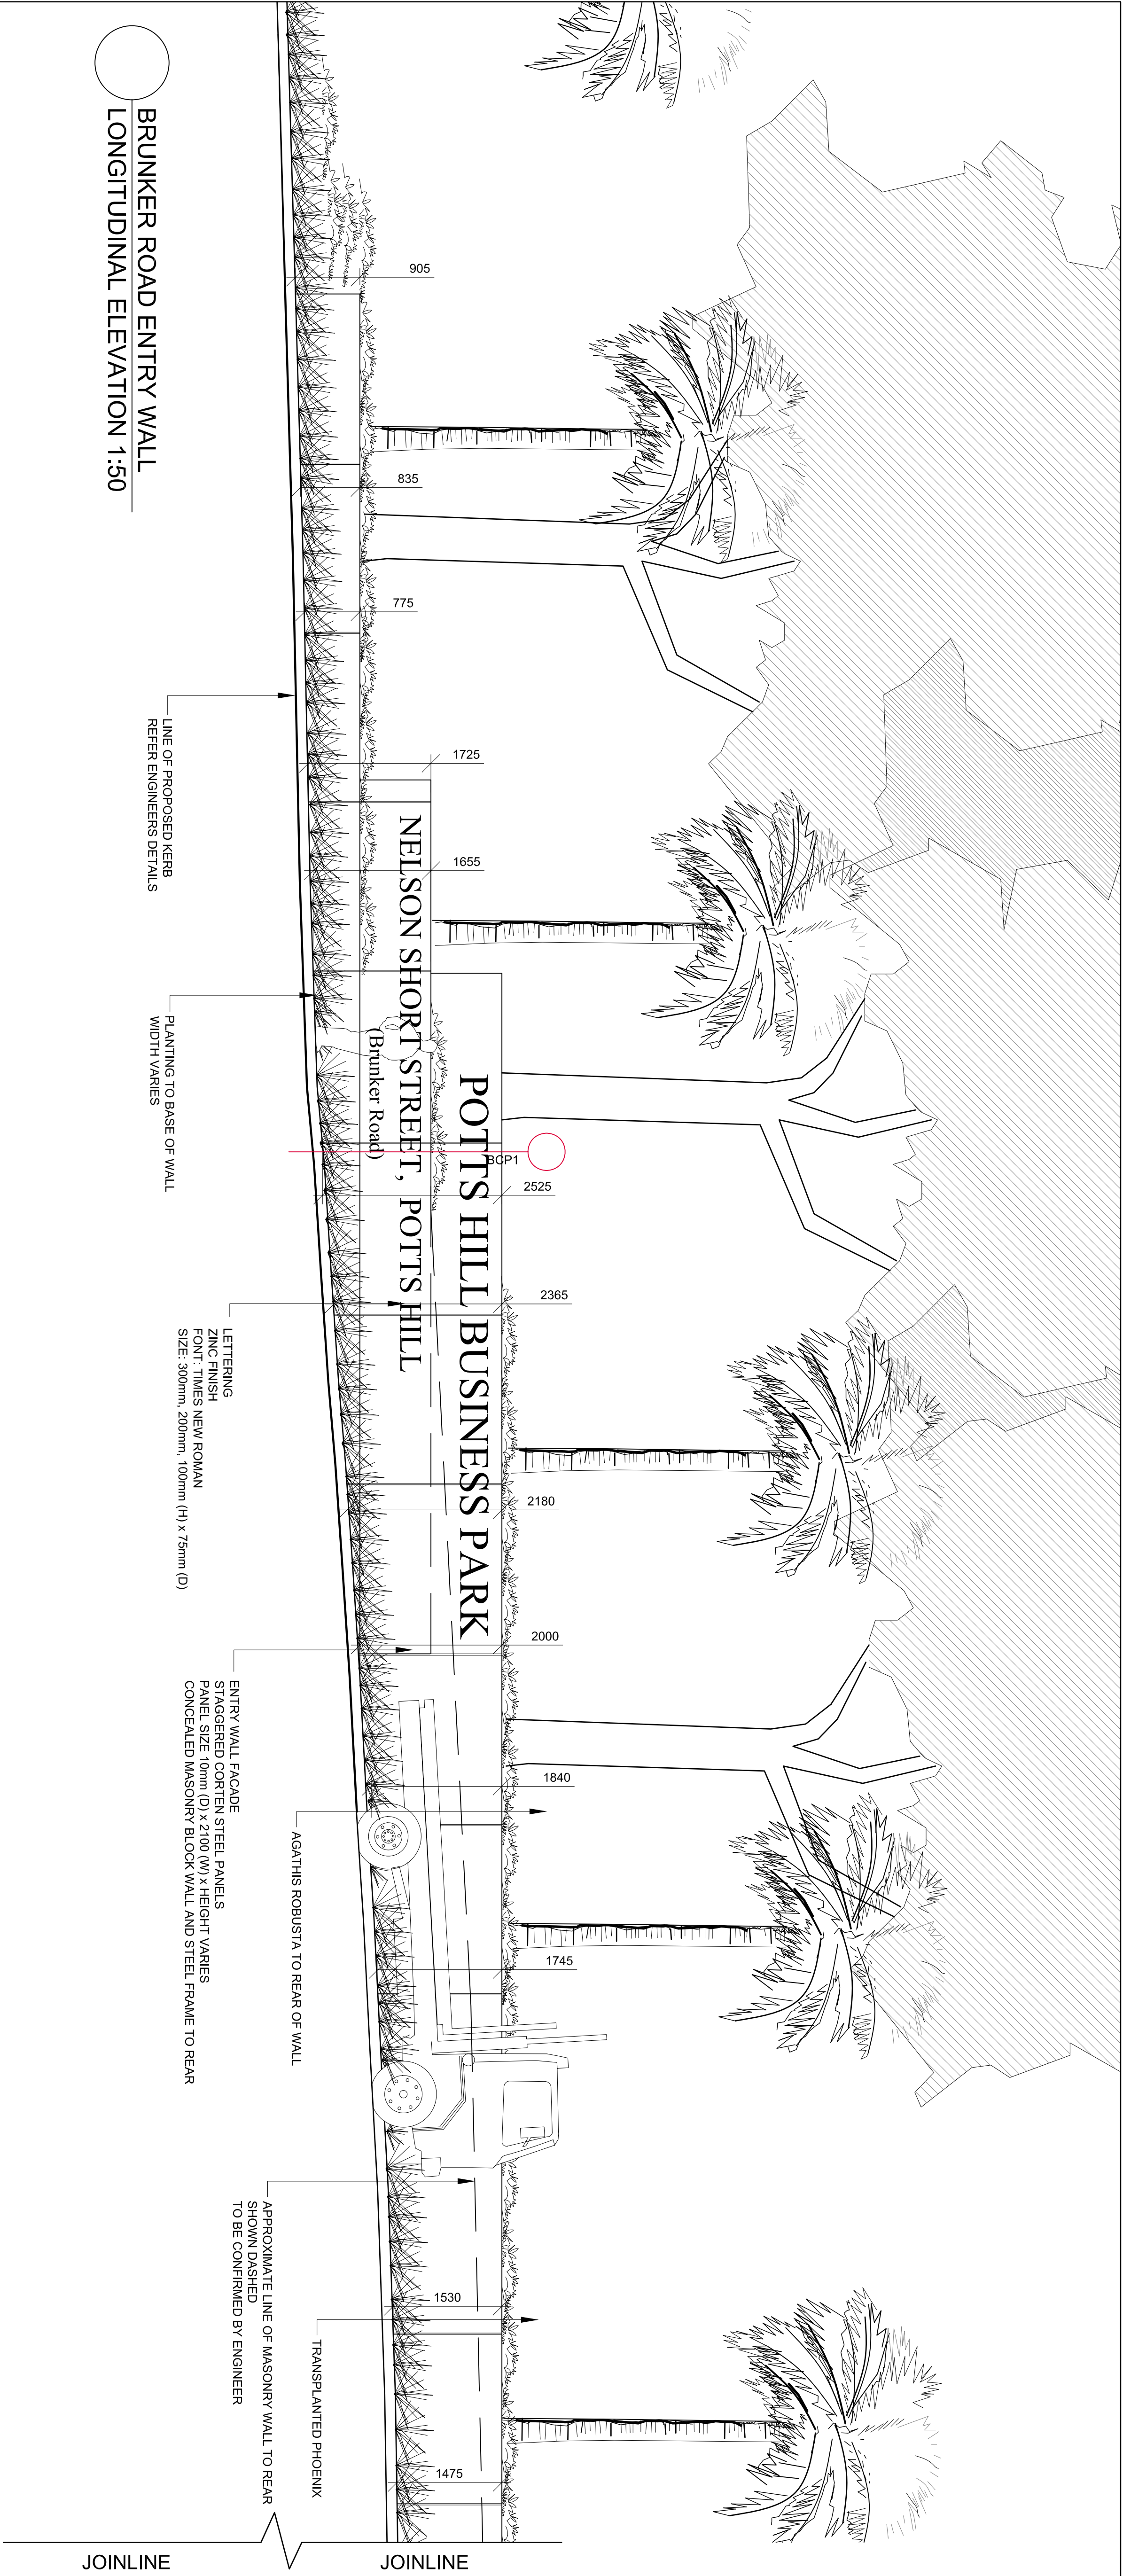

BRUNKER ROAD ENTRY WALL
LONGITUDINAL ELEVATION 1:50

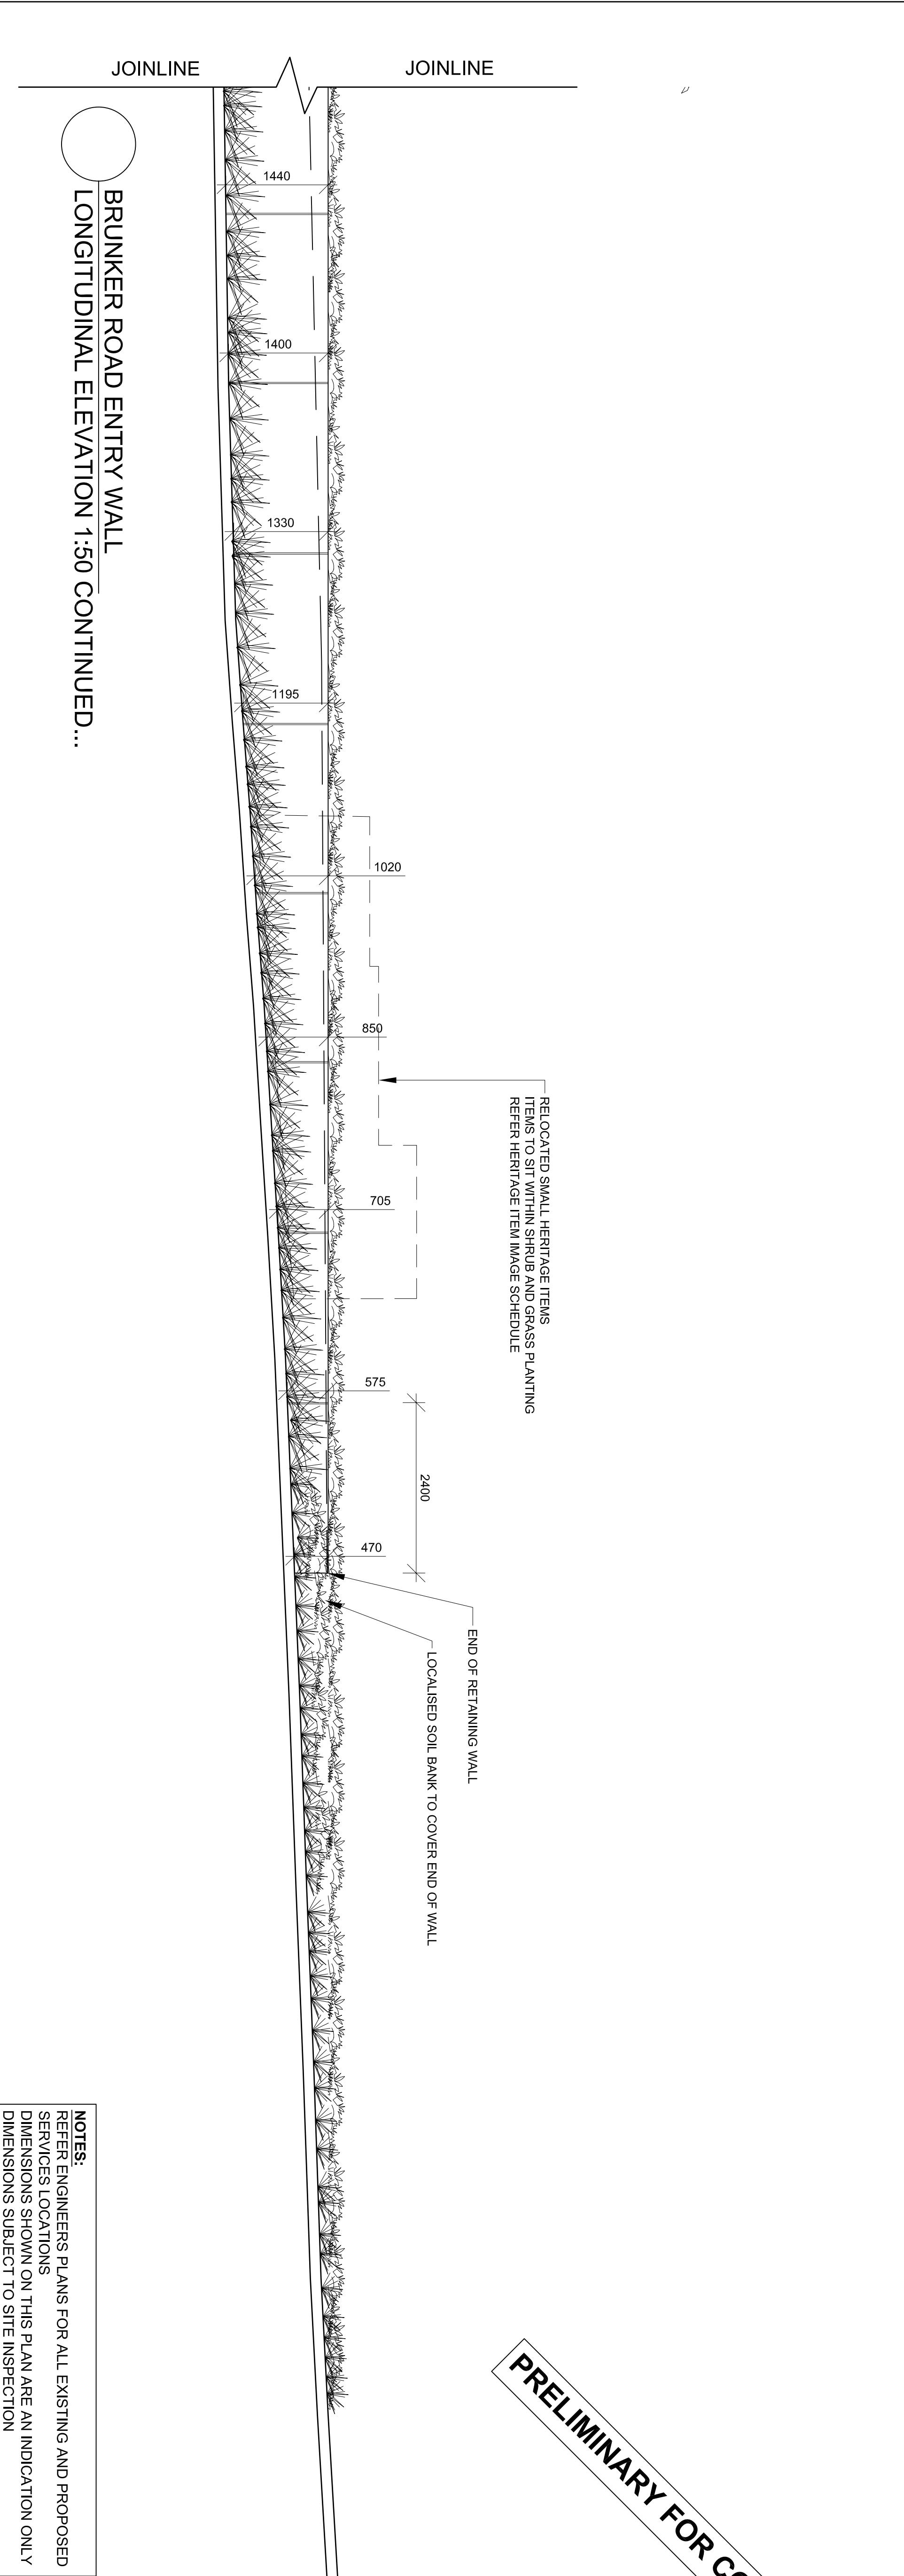

PRELIMINARY FOR COORDINATION

P3	PLANTING AND WALL ALIGNMENT	07.10.2009
P2	ENGINEERS AND ETC COMMENTS	07.08.2009
P1	PRELIMINARY TASK COORDINATION	07.08.2009
Issue	description	date

23.01.07.01

taylor brammer landscape architects Pty Ltd

sydney
240 Oxford Street, Woolloomooloo NSW, Australia, 2025

phone: 02 9231 5555
e: sydney@taylorbrammer.com.au

project:
POTT HILL BUSINESS PARK

drawings file:

BRUNKER ROAD ENTRY WALL

ELEVATIONS

scale: VARY @A1
date: 07.10.2009
job no.: 07-1255

drawn: AL
designed: AL/DMT
checked: DMT

drawing no.: LC08
revision: P3



Copyright of Taylor Brummer Landscape Architects International Pty Ltd.
Reproduced information shall be taken in preference to original.
This document shall remain the property of Taylor Brummer Landscape Architects International Pty Ltd.