

- (A) EASEMENT TO PERMIT ENCROACHING STRUCTURE TO REMAIN
3.5 WIDE AND 1.5 WIDE
- (B) EASEMENT FOR STORMWATER DRAINAGE PURPOSES
3 WIDE


STAGE I



TM DIAL BEFORE YOU DIG
SHOULD BE CONTACTED
PRIOR TO ANY EXCAVATION ON SITE

TM: trade mark of Association of Australian Dial Before You Dig Services Ltd; used under licence.


DATE	REVISIONS	BY

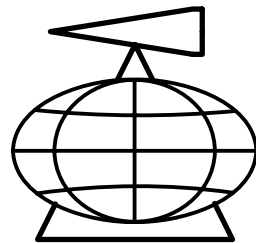

YSCO GEOMATICS
LAND RESOURCE CONSULTANTS

SUITE 4, 114 HAMPTON ROAD, ARTARMON, 2064
PH: (02) 94198222 FAX: (02) 94194762
Email: enquiries@yscogeomatics.com.au
Website: www.yscogeomatics.com.au
YOUSALE STRUDWICK & COMPANY PTY LTD A.C.N. 002 819 865

GEOMATIC ENGINEERING
LAND & ENGINEERING SURVEYING
PROJECT MANAGEMENT
SOIL AND WATER MANAGEMENT
ENVIRONMENTAL PLANNING & DESIGN

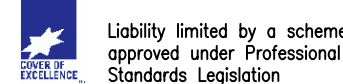

PLAN SHOWING PROPOSED SUBDIVISION OF PART OF
SYDNEY WATER LAND AT ROOKWOOD ROAD AND BRUNKER
ROAD, POTTS HILL, BEING LOT 2 D.P.225818 IN BANKSTOWN
AND AUBURN L.G.A.'S.

DRAWN:	CHECKED:	SCALE:	DATUM:	REFERENCE:
24 JUNE 2009	P.Y.	1:3000 @ A1		1008/28