

DIMENSIONS AND AREAS SUBJECT TO FINAL SURVEY
AND REGISTRATION OF PLAN AT DEPARTMENT OF
LANDS.

DIMENSIONS FOR EASEMENTS AND RIGHTS OF WAY
SUBJECT TO FINAL DESIGN

- (S) PROPOSED EASEMENT FOR STORMWATER DRAINAGE
PURPOSES 2 WIDE
- (T) PROPOSED EASEMENT FOR WATER SUPPLY
PURPOSES 3 WIDE


PROPOSED ROADS TO BE DEDICATED TO COUNCIL



TM DIAL BEFORE YOU DIG
SHOULD BE CONTACTED
PRIOR TO ANY EXCAVATION ON SITE

TM: trade mark of Association of Australian Dial Before You Dig Services Ltd; used under licence.


DATE	REVISIONS	BY

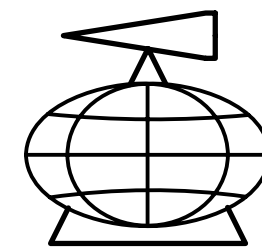

YSCO GEOMATICS LAND RESOURCE CONSULTANTS

SUITE 4, 114 HAMPODEN ROAD, ARTARMON, 2064
PH: (02) 94198222 FAX: (02) 94194762
Email: enquiries@yscogeomatics.com.au
Website: www.yscogeomatics.com.au
YOUNDALE STRONKOW & COMPANY PTY LTD A.C.N. 002 819 865

GEOMATIC ENGINEERING
LAND & ENGINEERING SURVEYING
PROJECT MANAGEMENT
SOIL AND WATER MANAGEMENT
ENVIRONMENTAL PLANNING & DESIGN

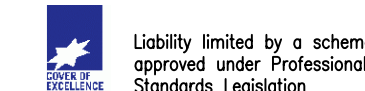

PLAN SHOWING PROPOSED SUBDIVISION OF PART OF
SYDNEY WATER LAND AT ROOKWOOD ROAD AND BRUNKER
ROAD, POTTS HILL, BEING LOT 1 D.P.610303
IN BANKSTOWN AND AUBURN L.G.A.'S.

DRAWN:	CHECKED:	SCALE:	DATUM:	REFERENCE:
24 JUNE 2009	P.Y.	1:1000 © A1		1008/29